
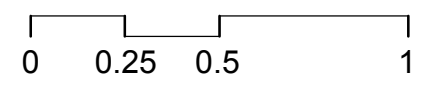


07. Rev A - Garage Section AA - Revised Proposal

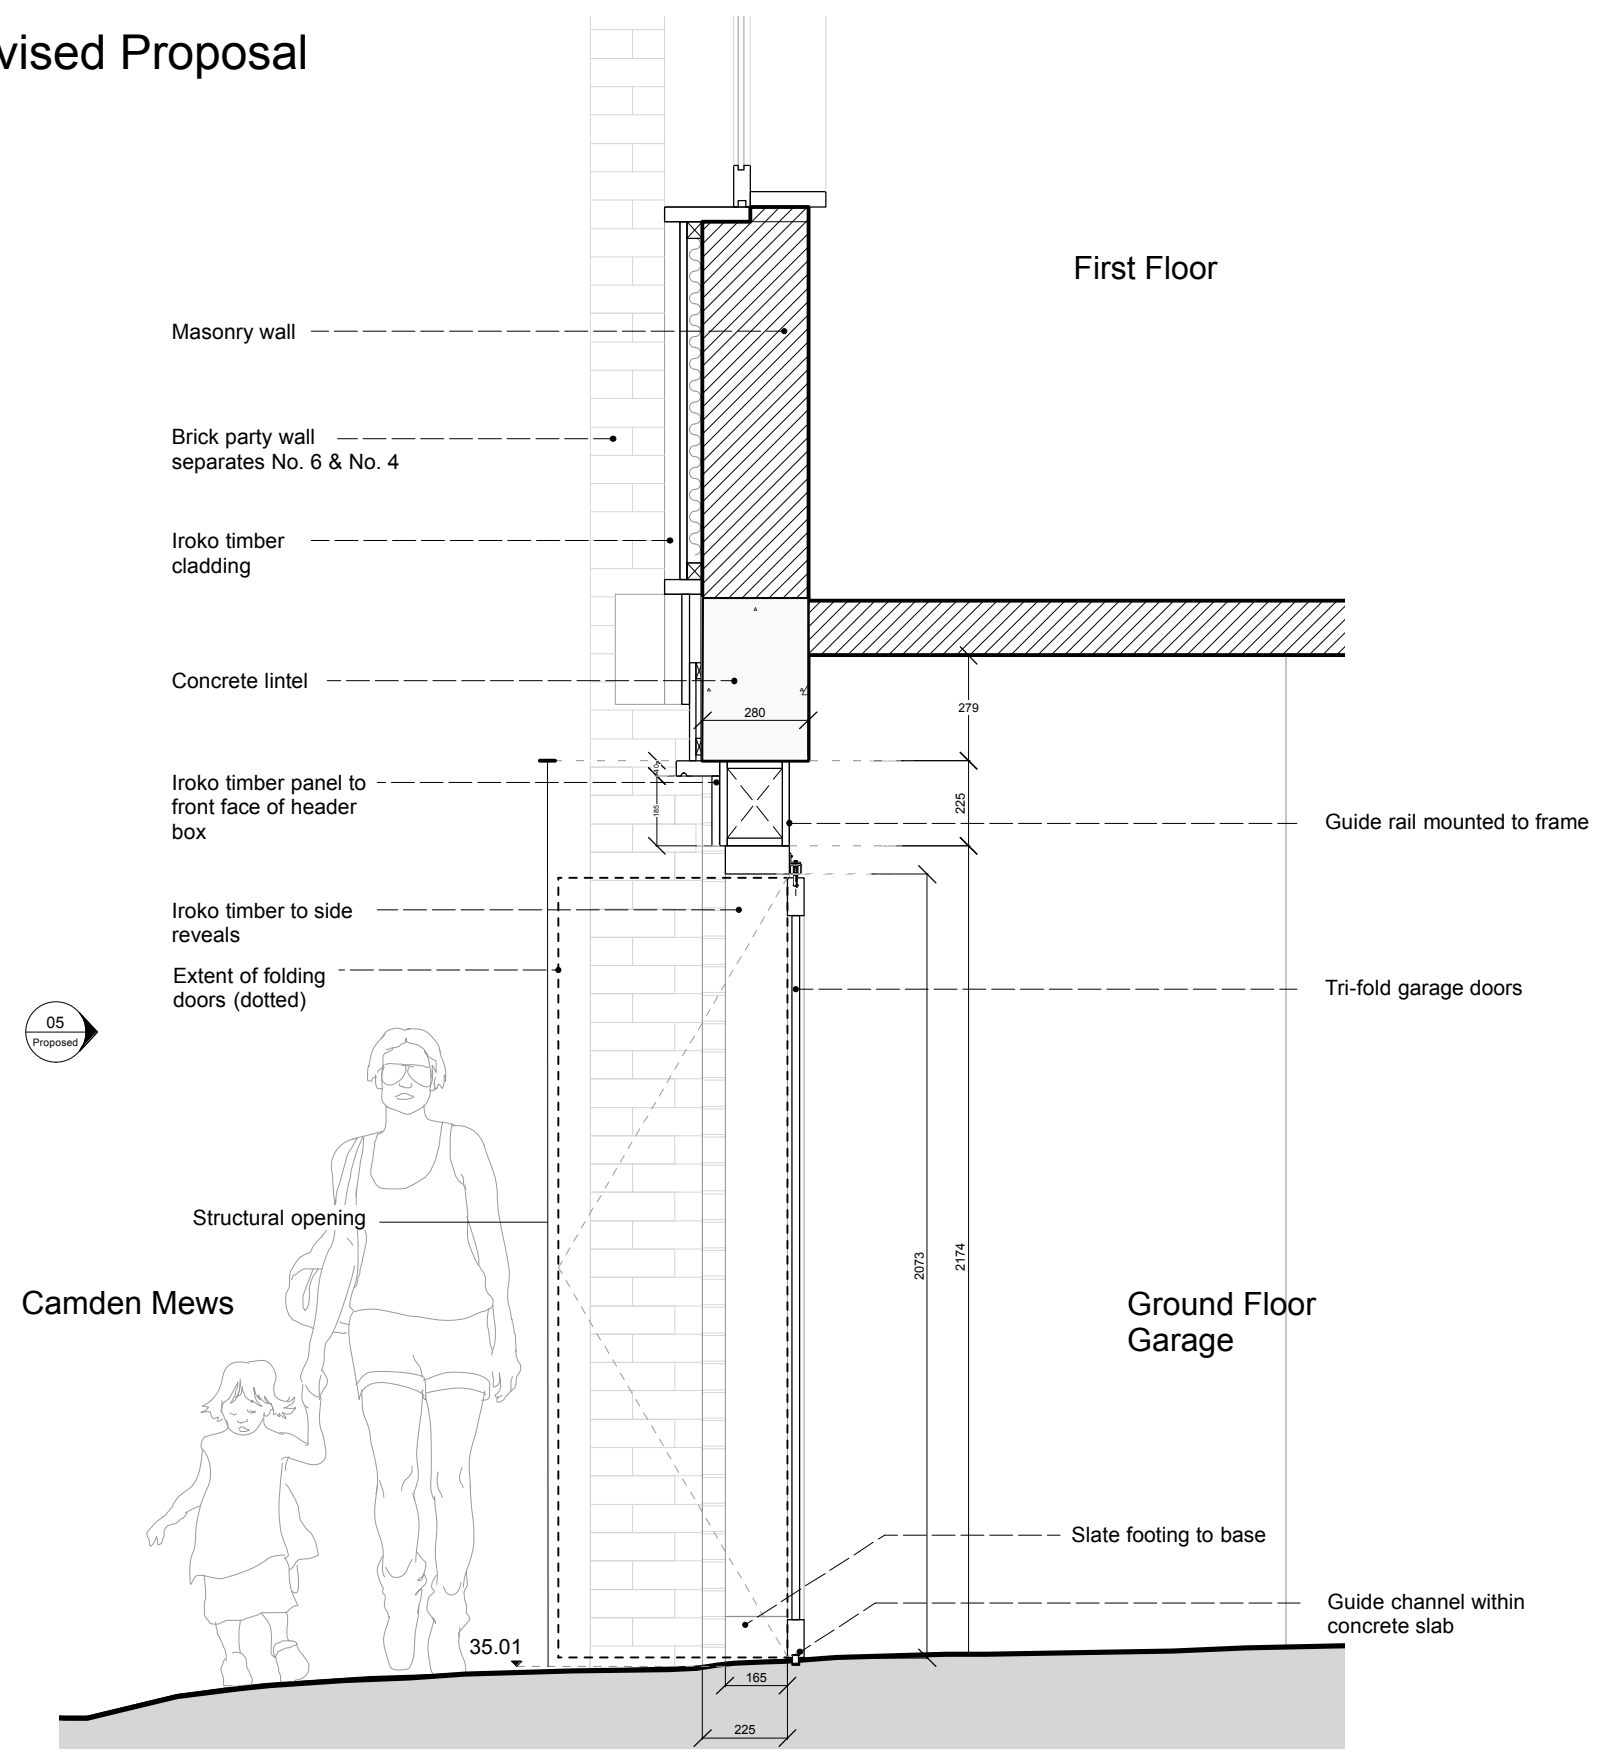

Location Plan:		Drawing Name:	Garage Section AA (Revised Proposed)
		Drawing No. :	07 Revision A
		Scale:	1:20
		Date:	20-03-2023
		Location:	4 Camden Mews NW1 9DA London