

09. Rev A - Window Detail Section - Revised Proposal

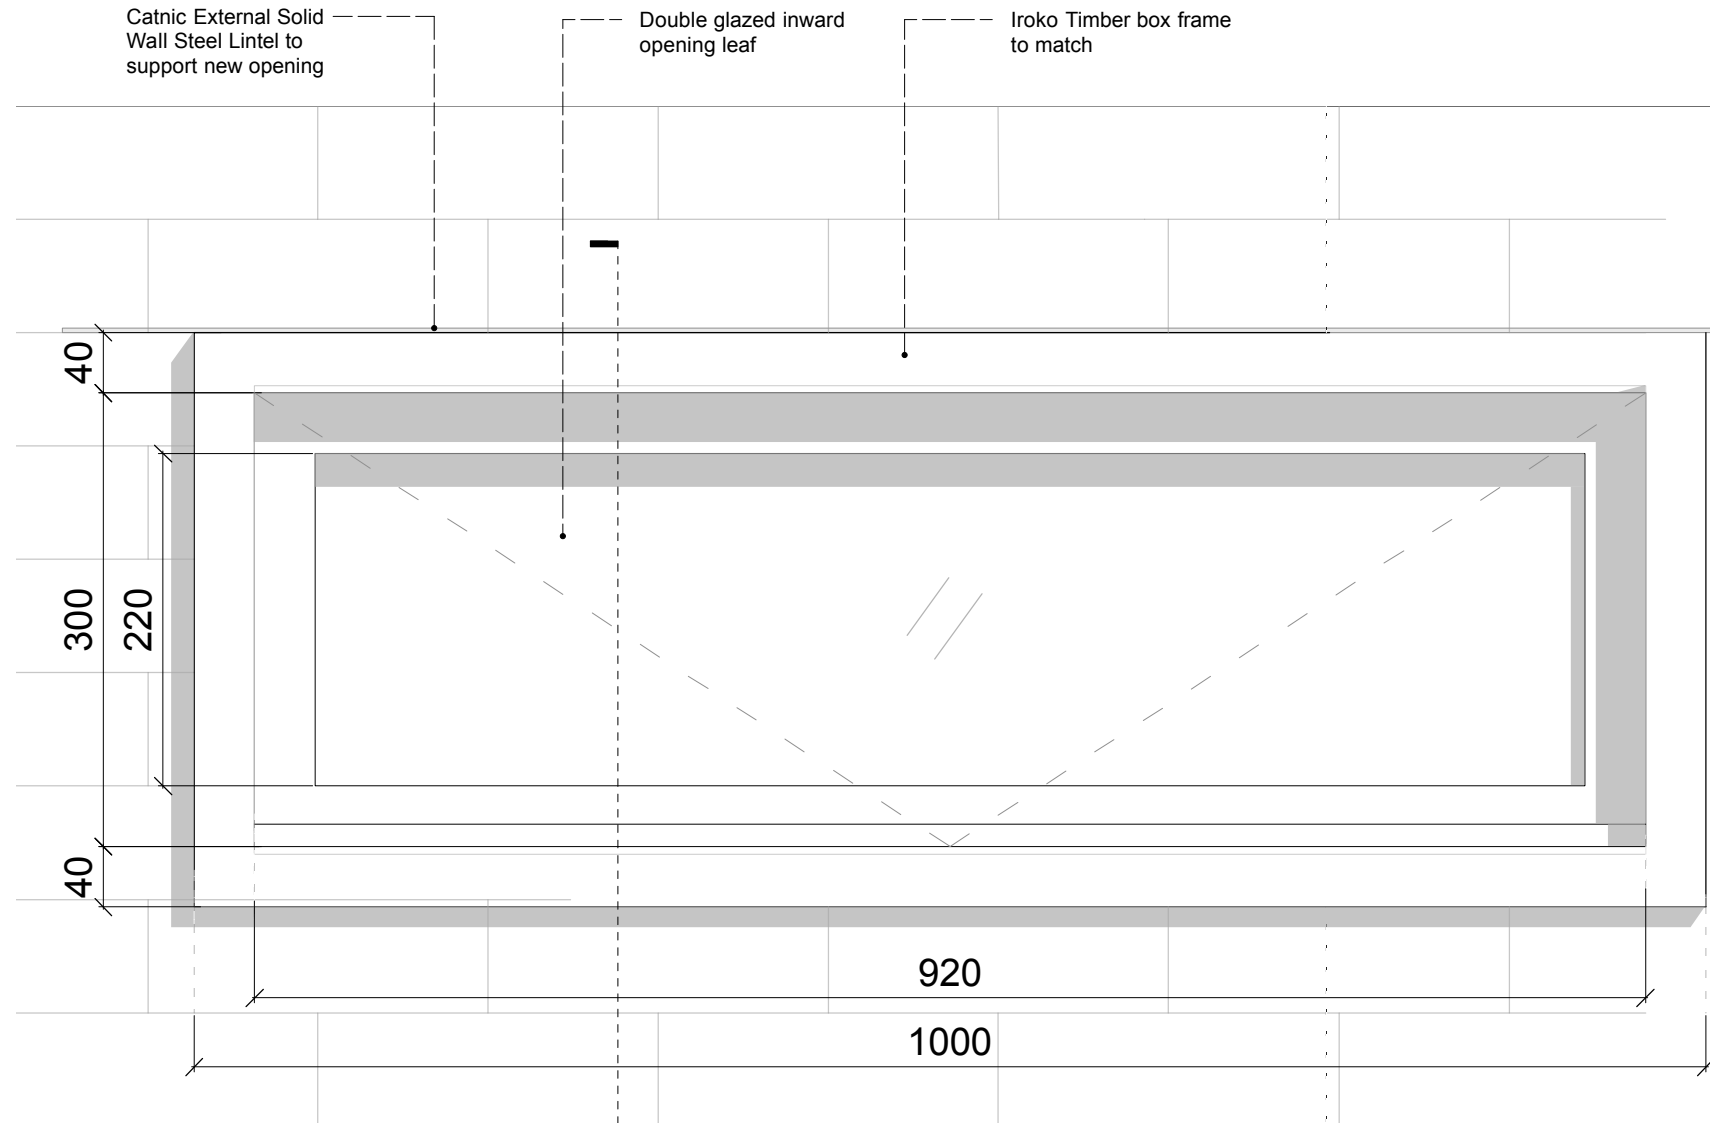


Fig.1 Elevation


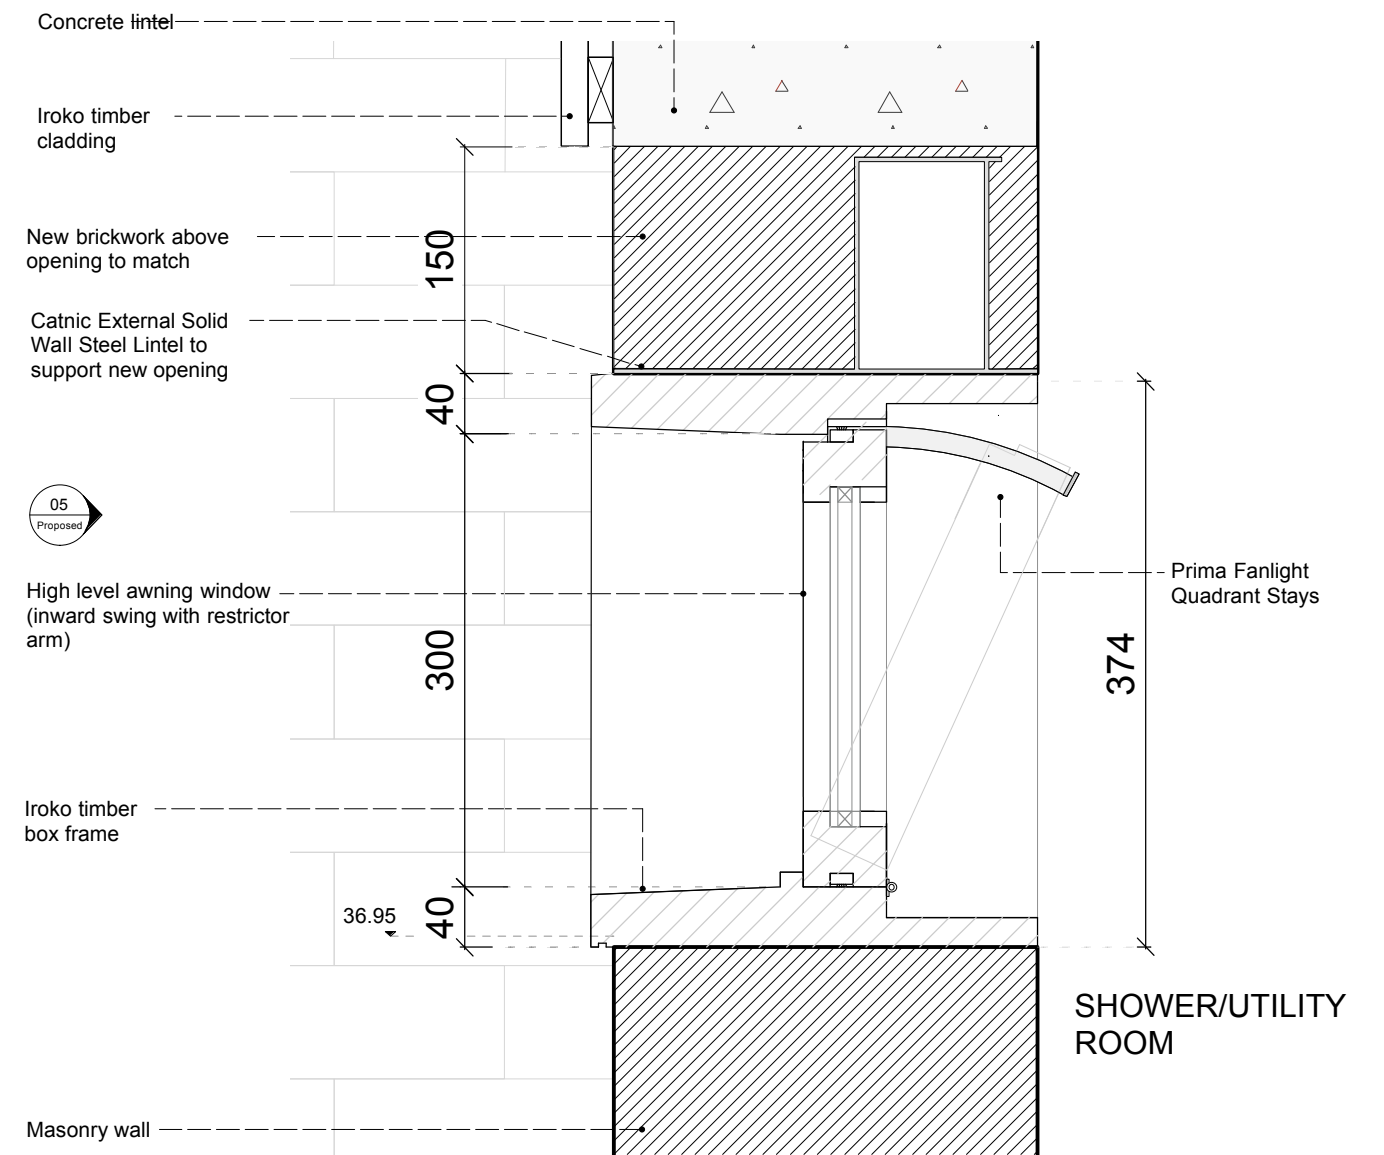


Fig.2 Section

Location Plan:

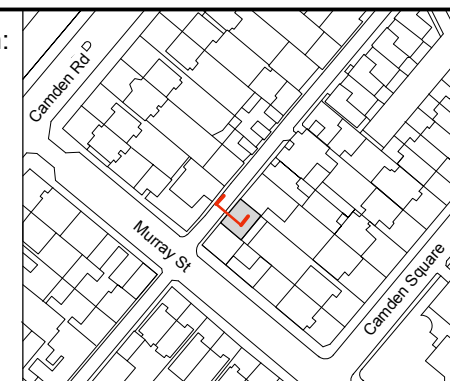

Drawing Name: Window Detail (Revised Proposal)

Drawing No. : 09 Rev A

Scale: 1:5

Date: 20-03-2023

Location: 4 Camden Mews
NW1 9DA
London