


Front windows as Existing (bay window flattened to show full view)

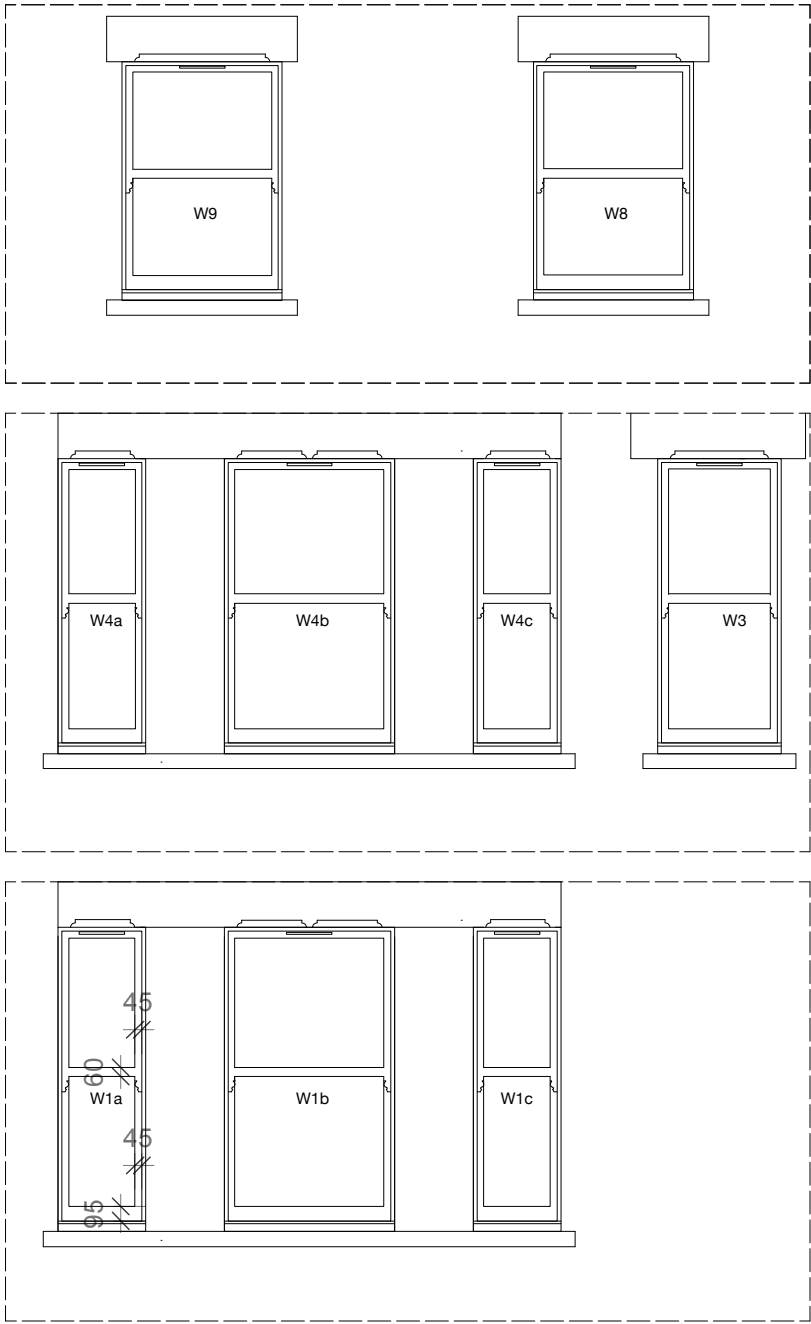

Front windows as Proposed (bay window flattened to show full view)

PROJECT 28 RODERICK ROAD, LONDON NW3 2NL

DRAWING TITLE Front windows as Existing and Proposed

JOB NUMBER 22160 DRAWING NUMBER 18

SCALE 1 : 50 @ A3 0 2000mm

NOTES Dimensions are for Planning Purposes Only. Do not scale from drawings. Report all discrepancies to Architect.  
All details of alterataions, new openings, supports, and foundations, as per Structural Engineers Drawings and Calculations.

REVISION  
DATE March 2023

Helen J Bowers Chartered Architect  
BA BEDS MArch ARB RIBA  
Unit 2 Florentia Village  
Vale Road, London N4 1PZ  
Telephone 020 8809 6336