



DRAWING 07 Plan of Proposed Shopfront

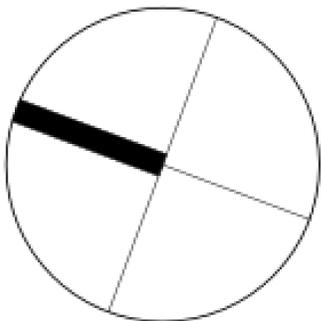

1:50 @ A4

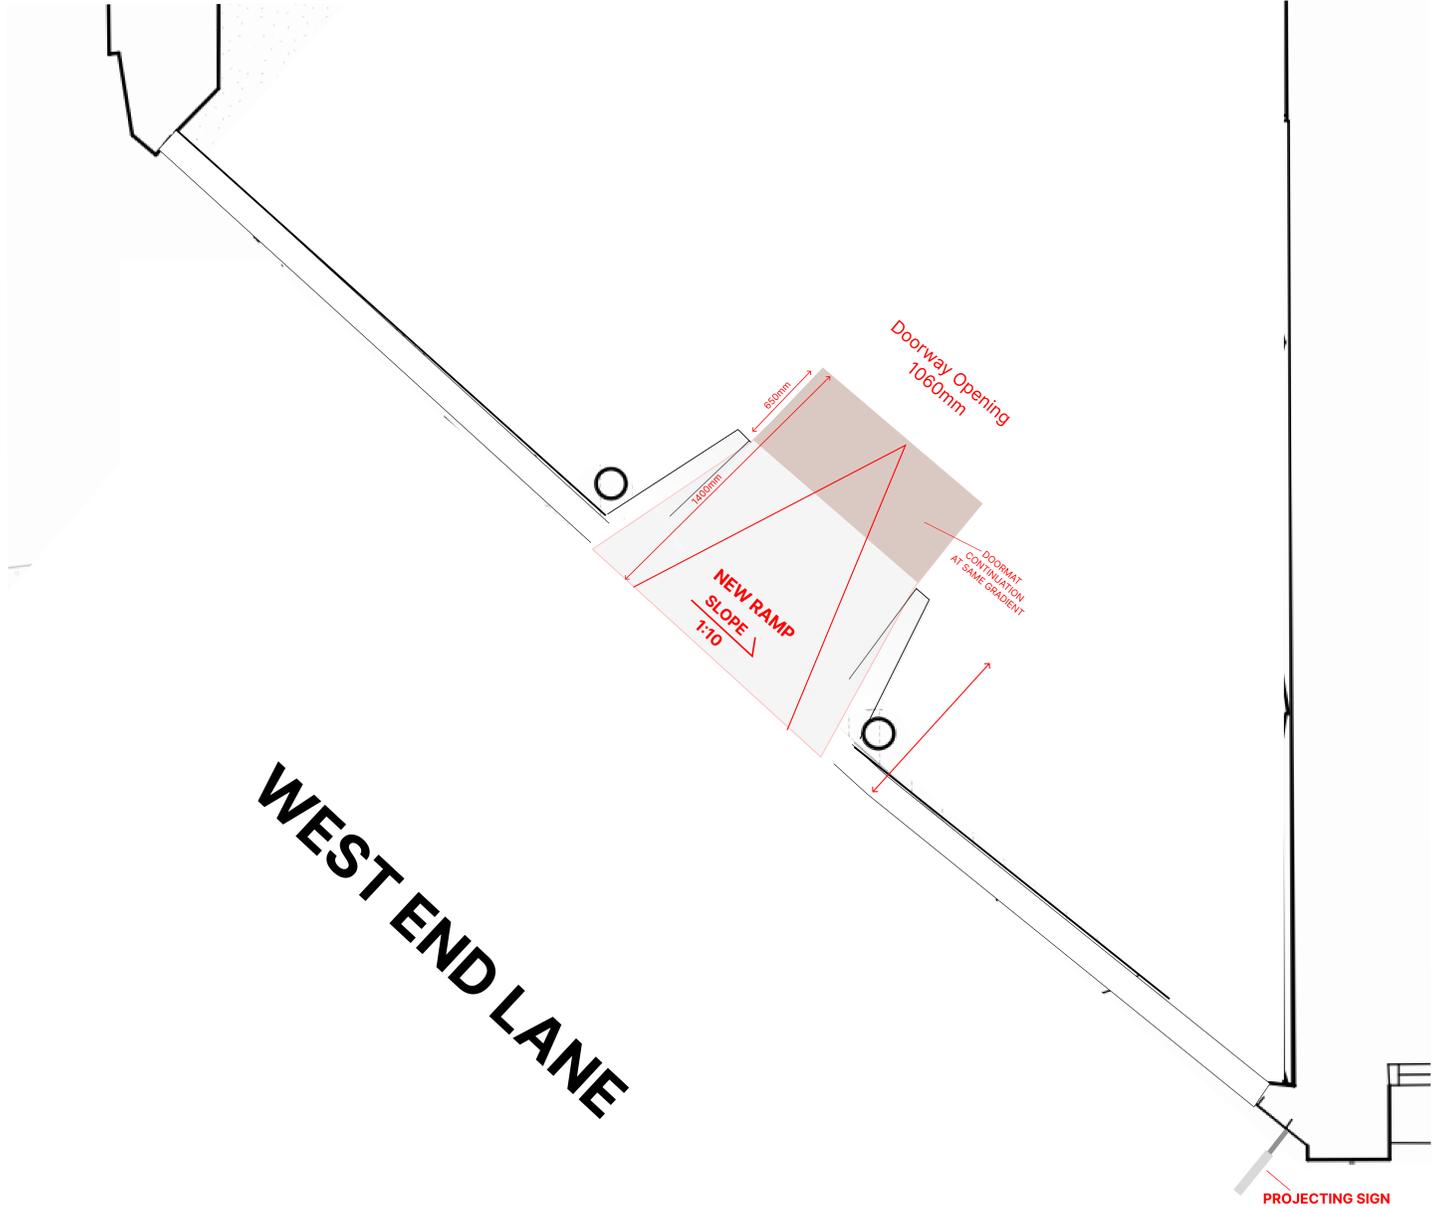