



01 Existing Window Section
1:10 @ A1

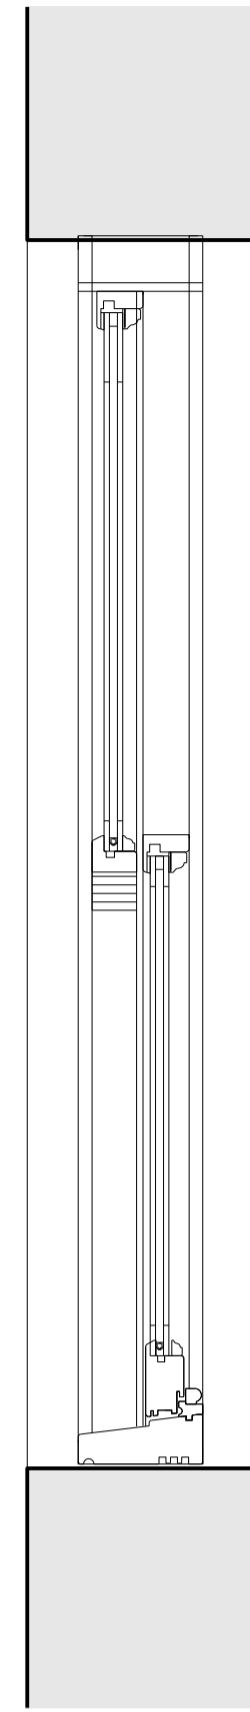


02 Proposed Window Section
1:10 @ A1

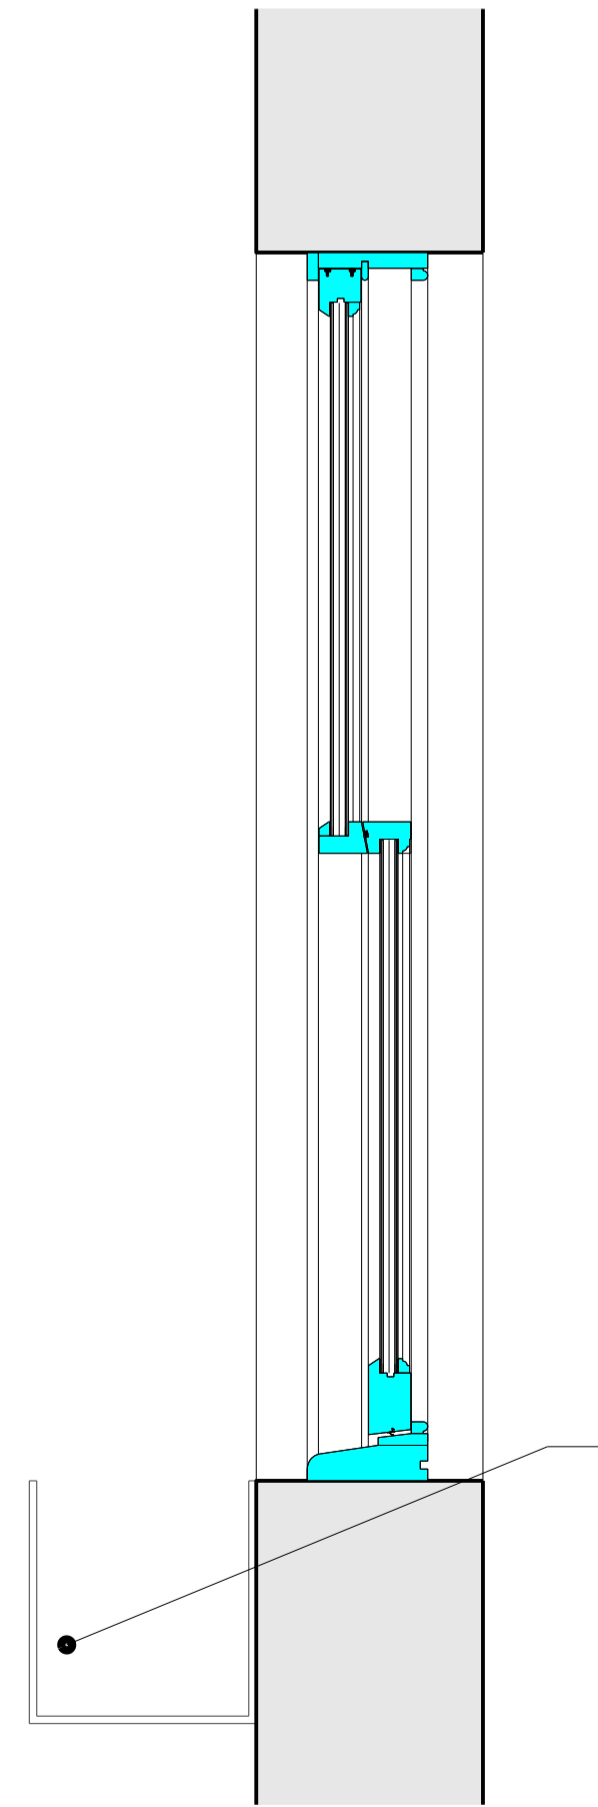


Metal Window Planter be painted to match Farrow and Ball Studio Green



03 Proposed Window Planters Plan
1:10 @ A1

 

04 Proposed Window Planters Elevation
1:10 @ A1

 

05 Proposed Window Planters Section
1:10 @ A1




General Notes

1. Dimensions are in millimeters unless stated otherwise.
2. Levels are in metres relative to project SOP with AOD equivalent level given for reference.
3. Dimensions govern.
4. All dimensions to be verified on site before proceeding.
5. All discrepancies to be notified in writing to Doodle Architecture
6. To be read in conjunction with all relevant engineers and specialists' drawings and specifications.

Rev.	Date	Reason For Issue	Chk
C	23/03/23	Planning Issue	GW
B	08/03/23	Planning Issue	GW
A	12/12/22	Planning Issue	GW

FOR INFORMATION

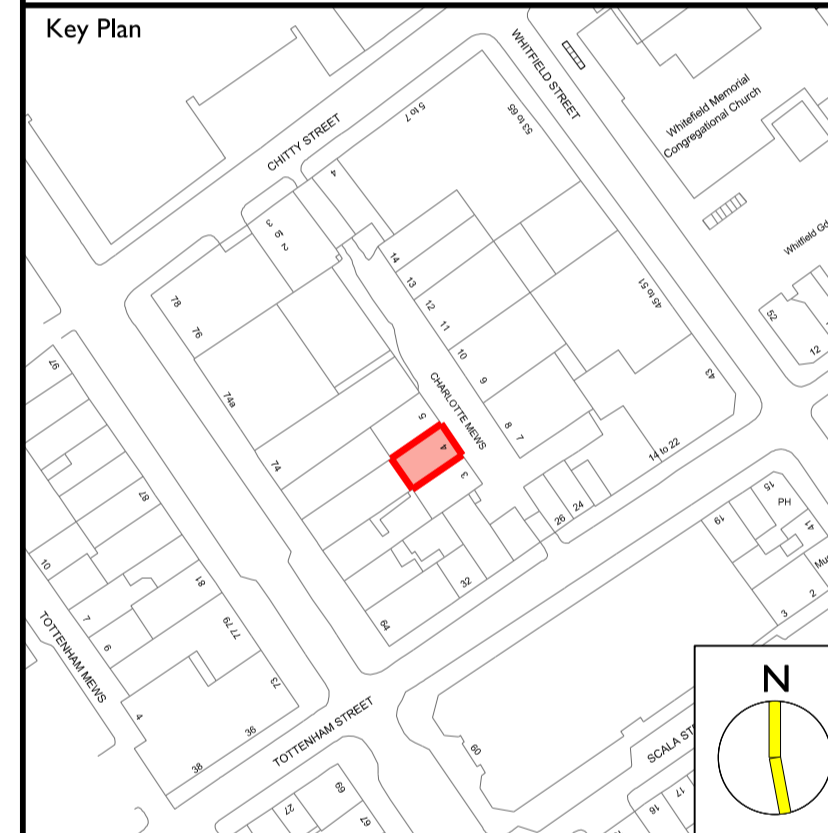

DOODLE ARCHITECTURE

t 07900 133138
e contact@doodlearchitecture.com

Client
Huntsworth Property



Project
**4 Charlotte Mews
London
W1T 4EA**

Title
**Proposed Window
Planters**

Scale @ A1
VARIES

Number
035-A-21-02

Scale @ A3
VARIES

Revision
C