





Rev	Comment	Issued By	Issue Date
-	-	-	-

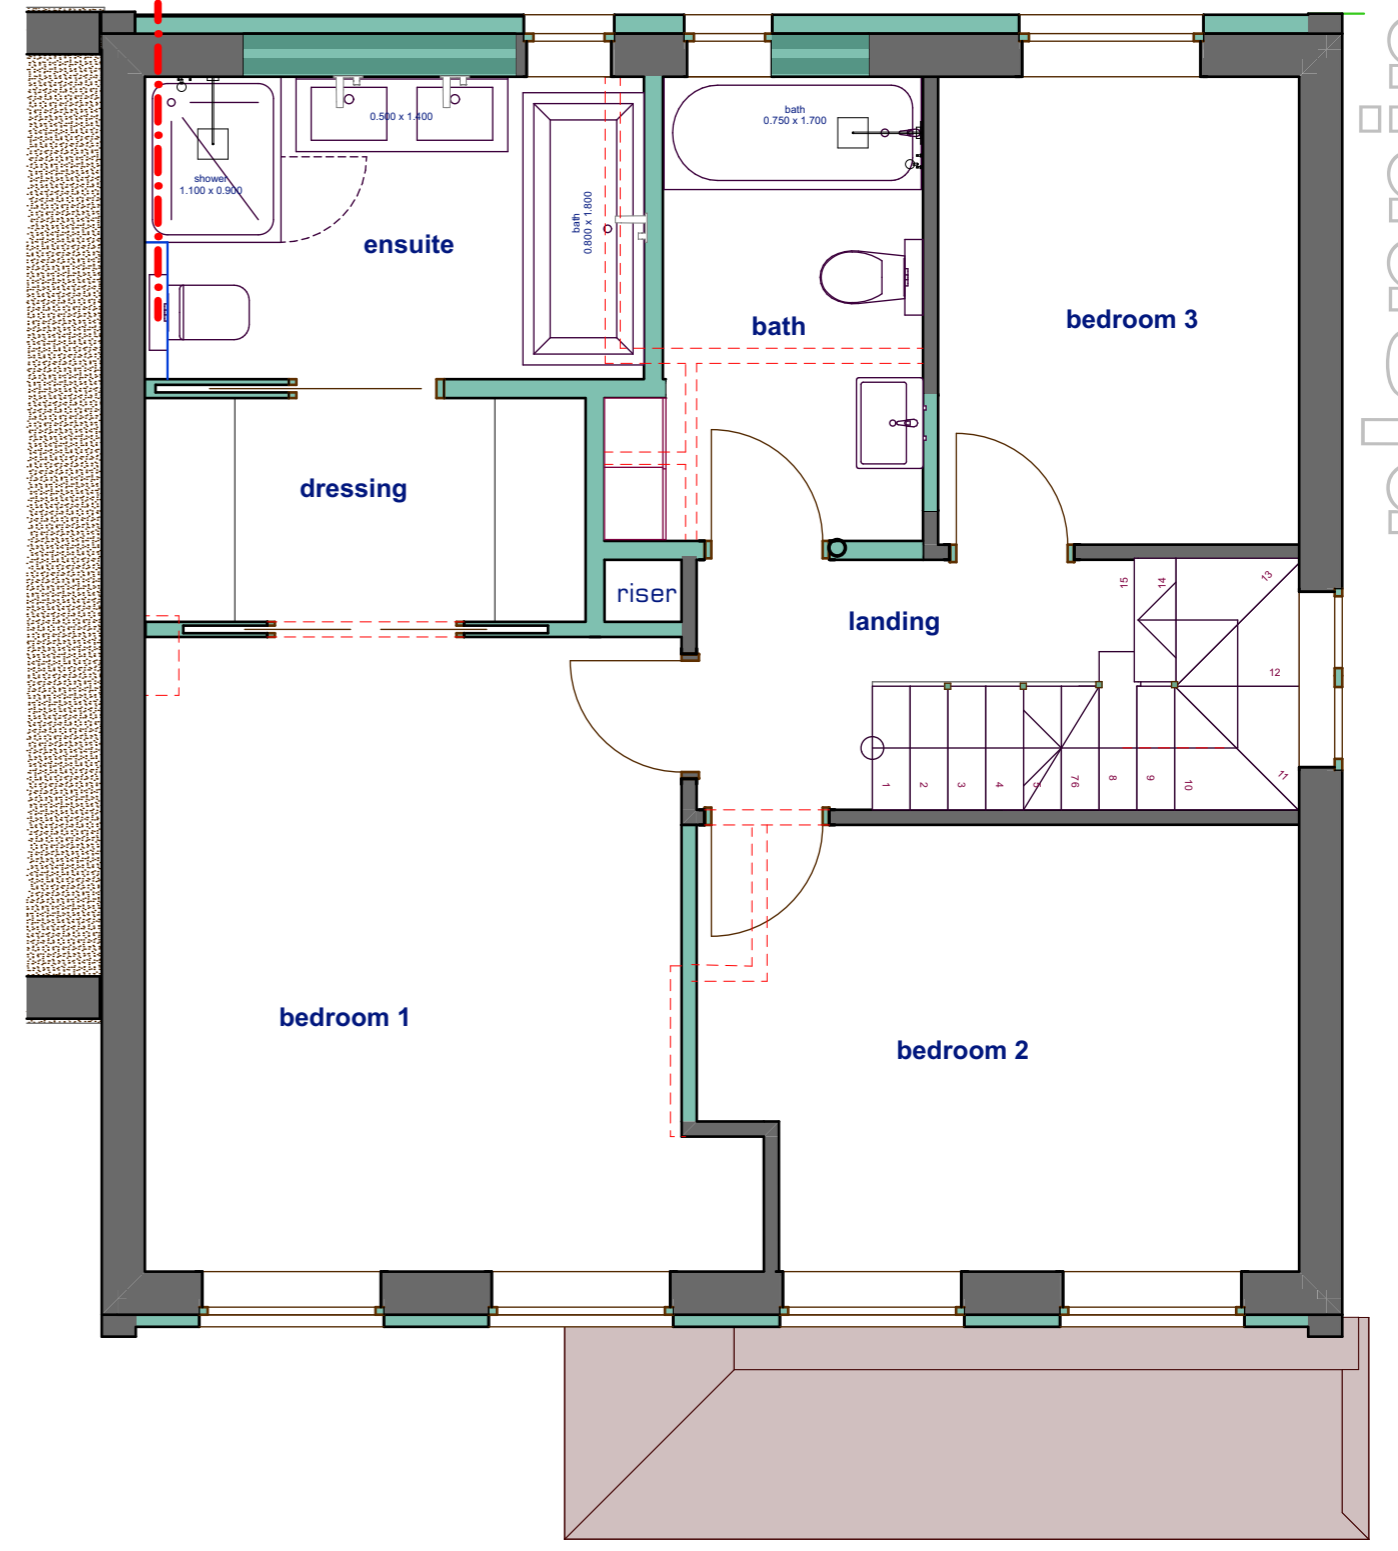

Ground Floor PL
 1:50

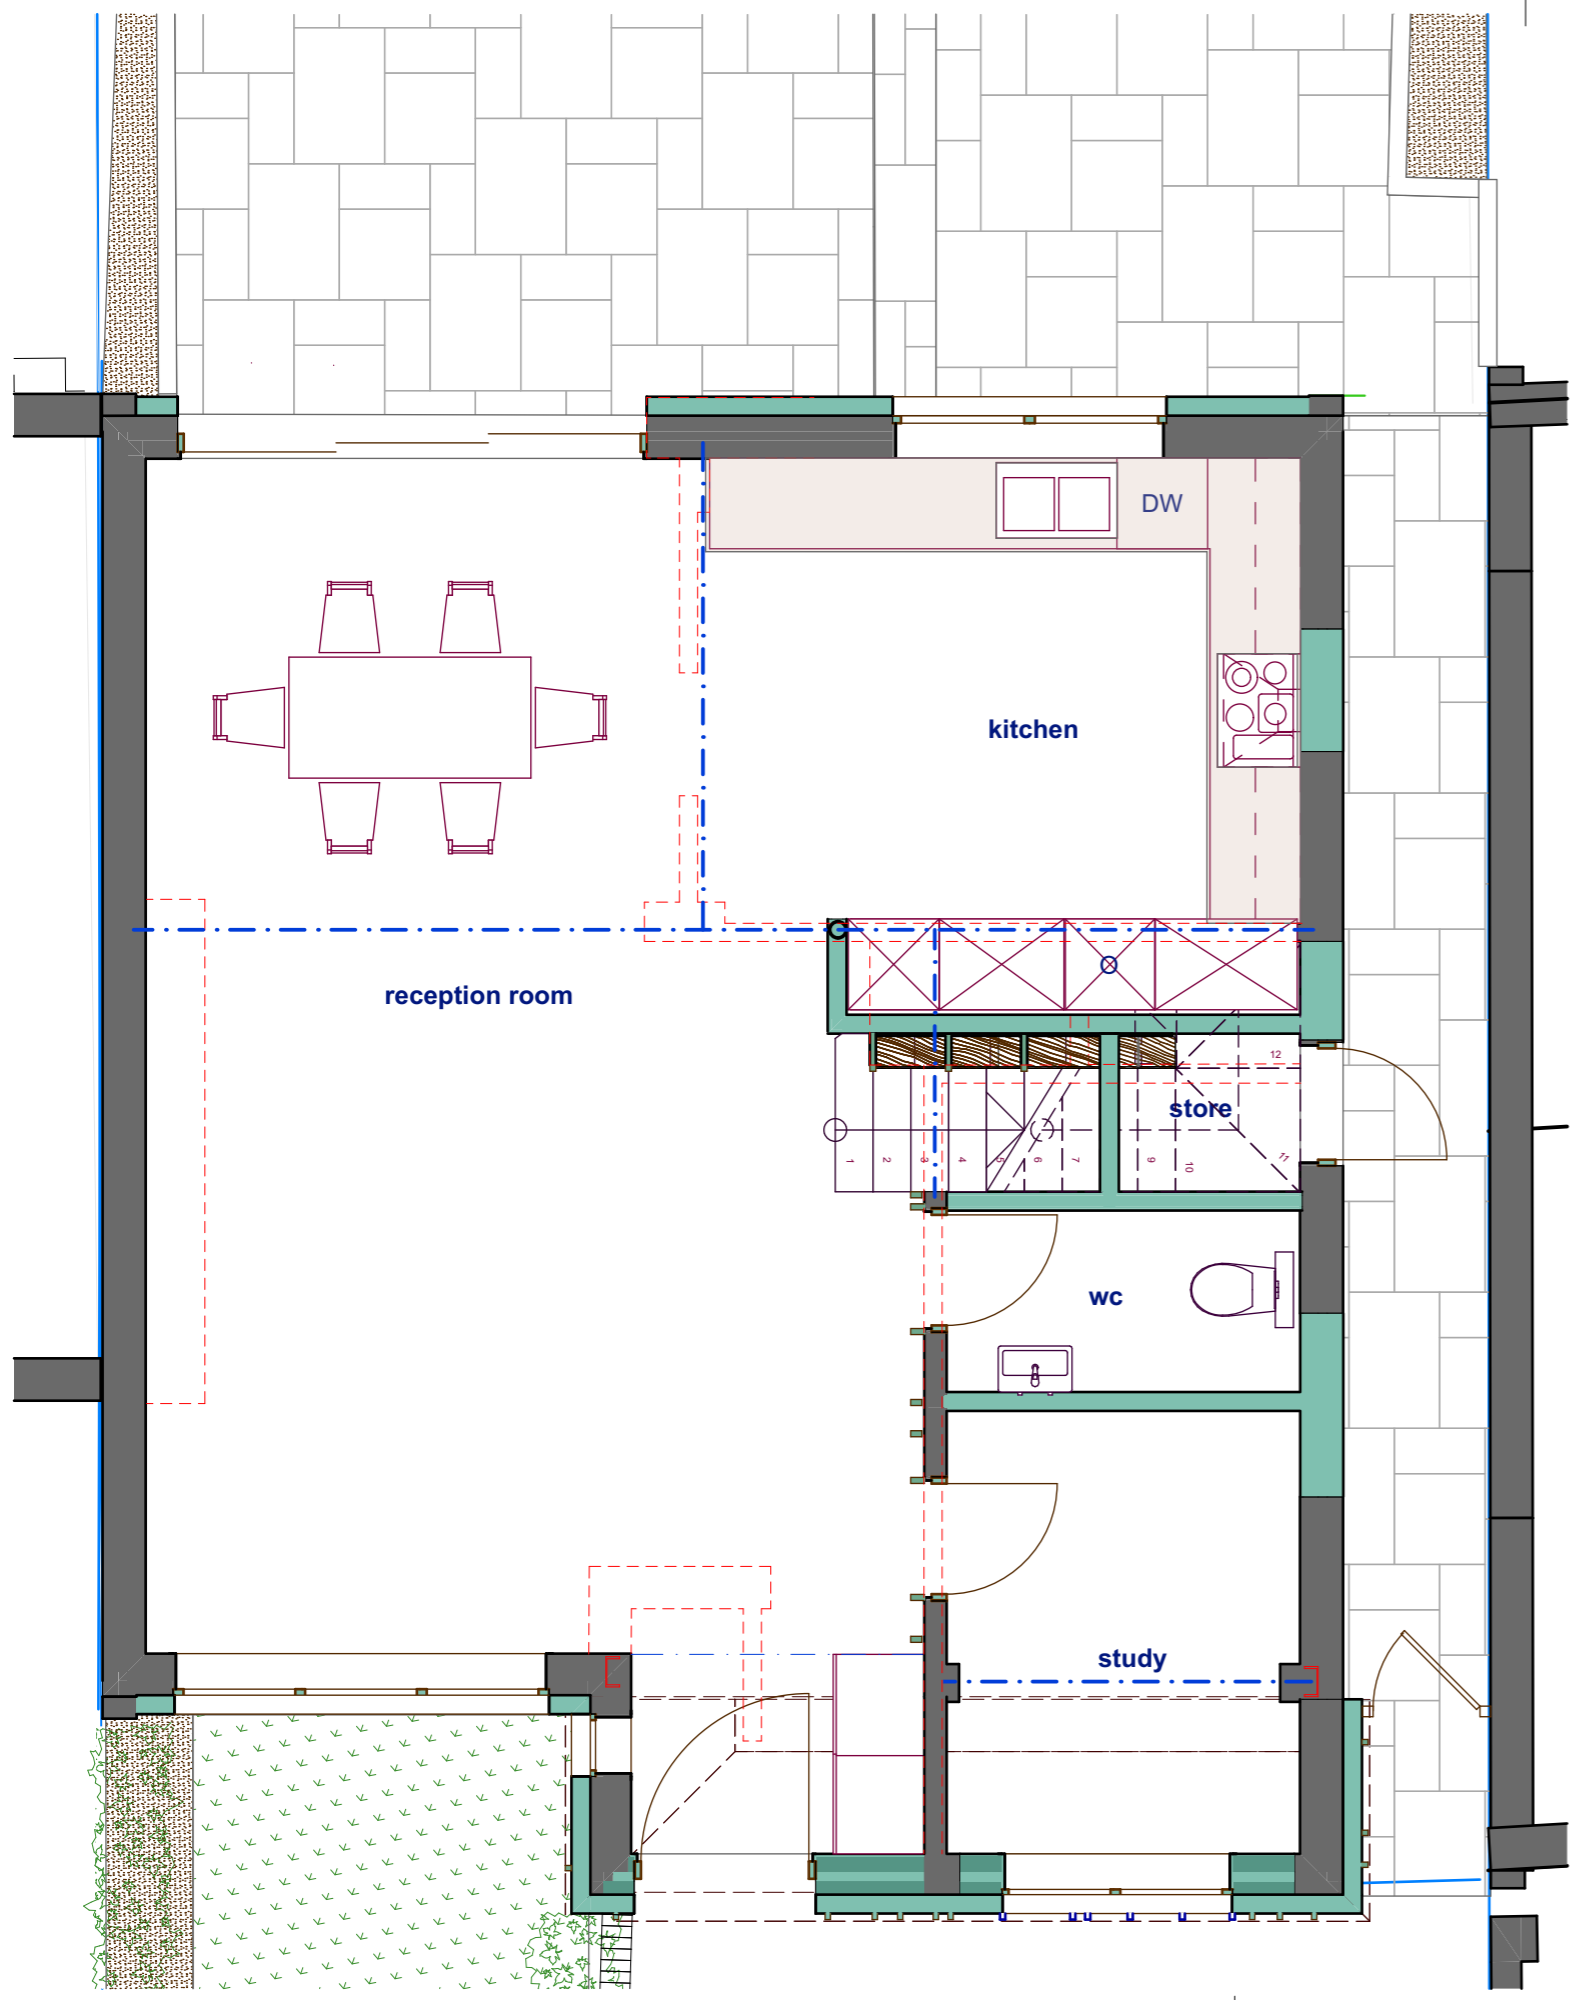

First Floor PL
 1:50

planning