

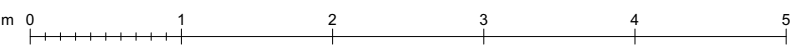
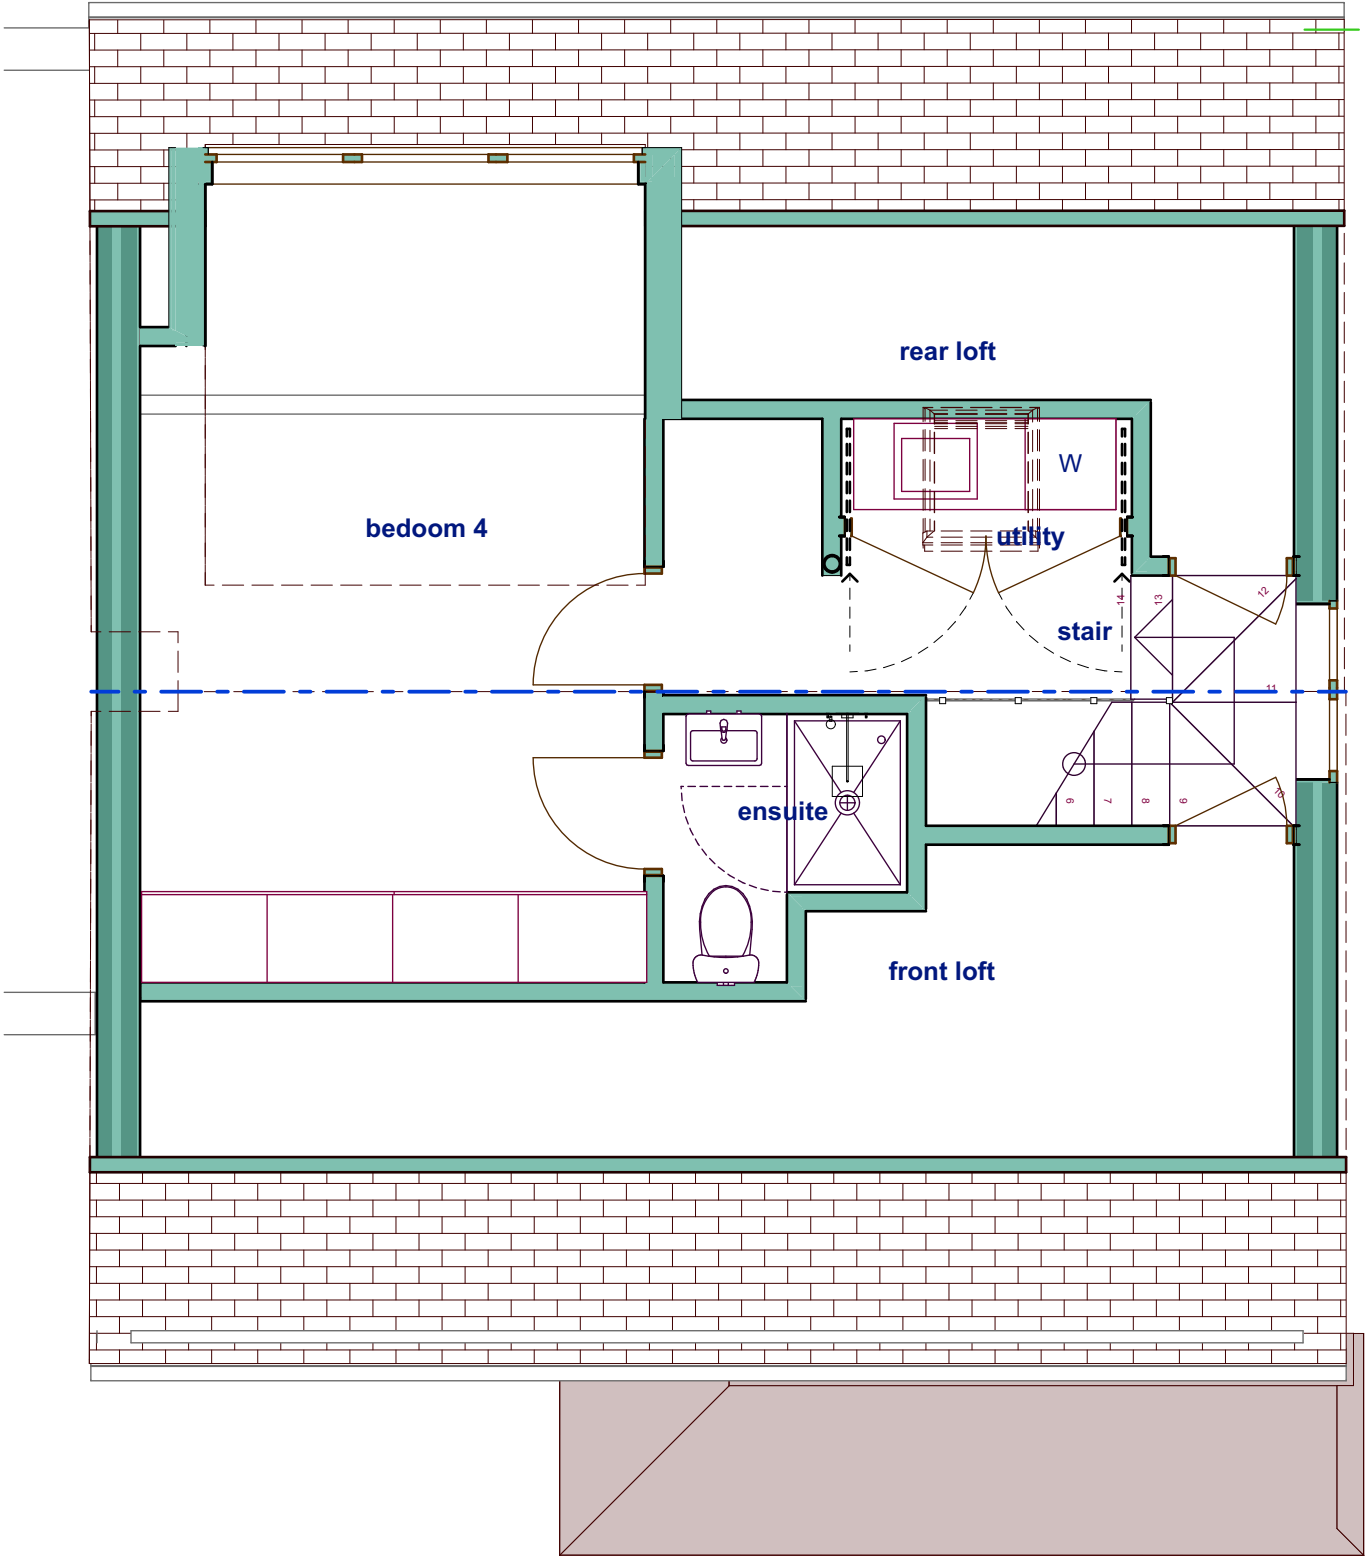


Rev	Comment	Issued By	Issue Date
-	-	-	-

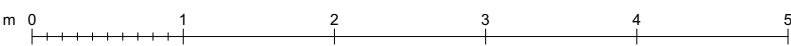

 **Roof PL**
1:50

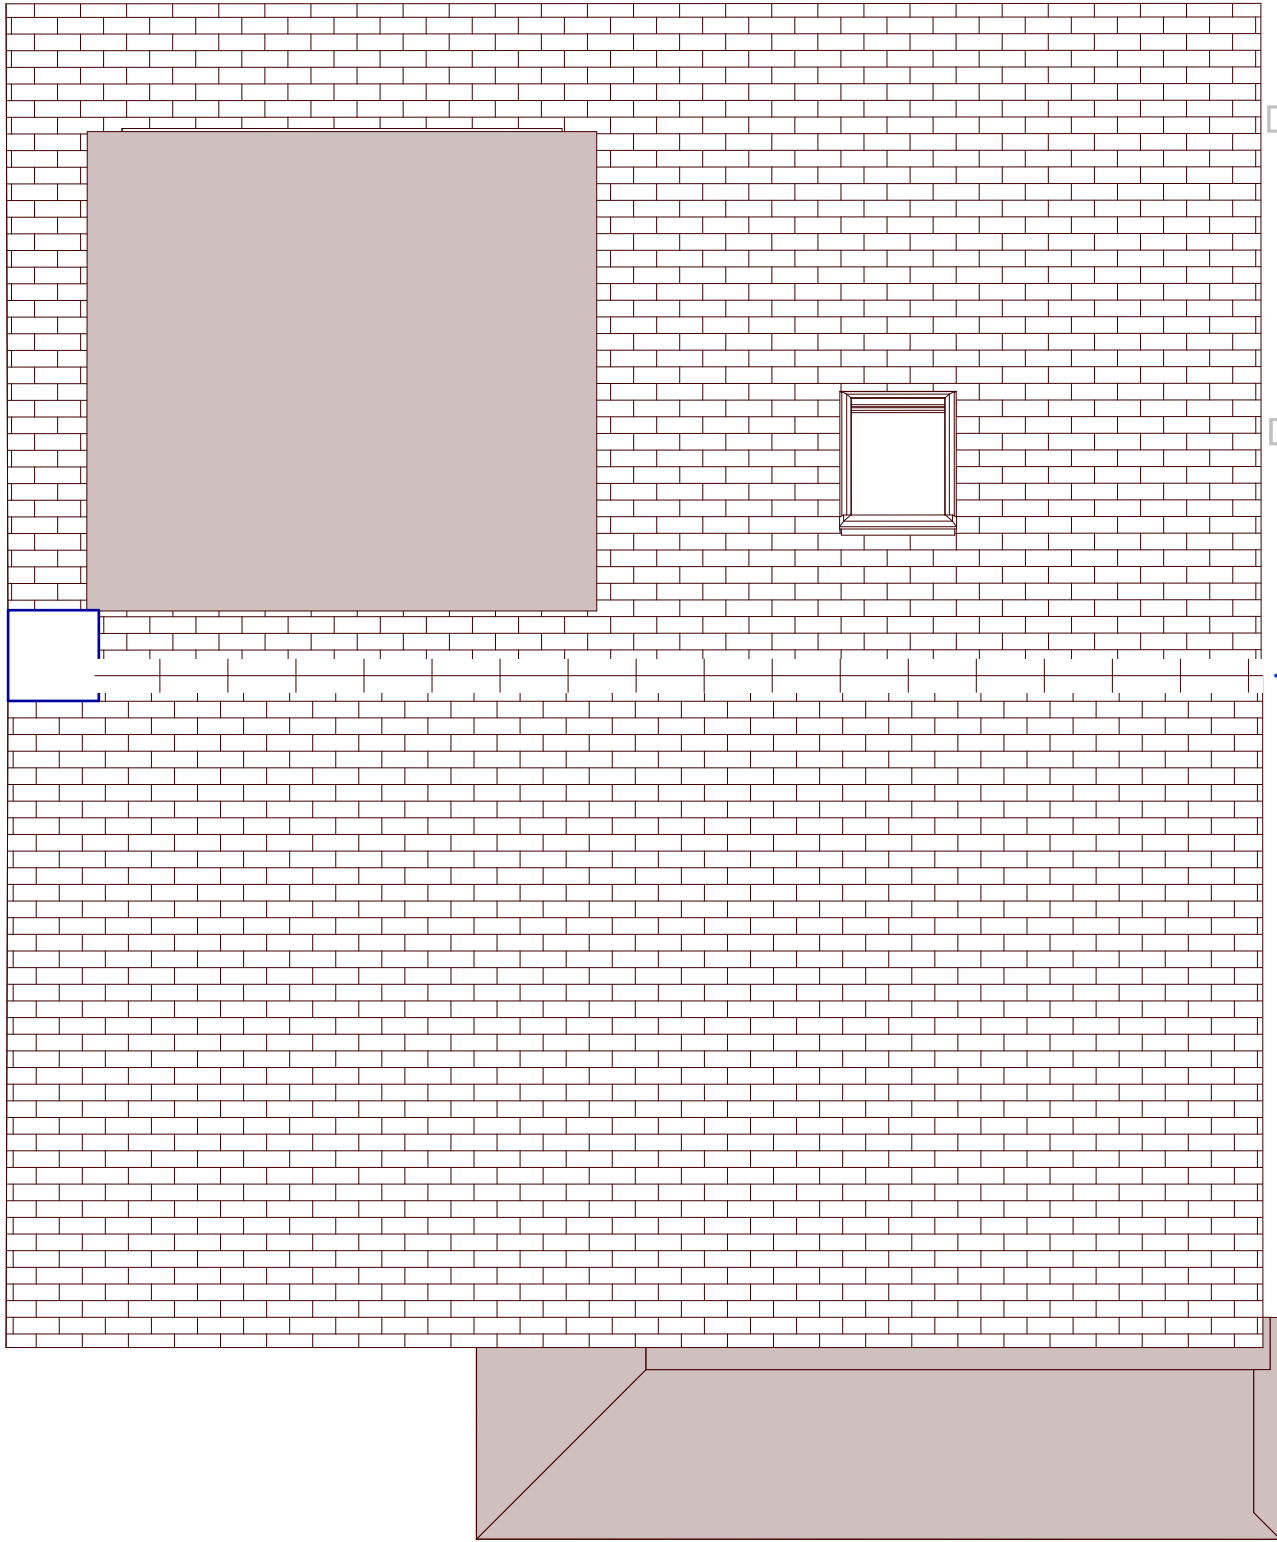

 **Rooftop**
1:50