


Rev	Comment	Issued By	Issue Date
-	-	-	-

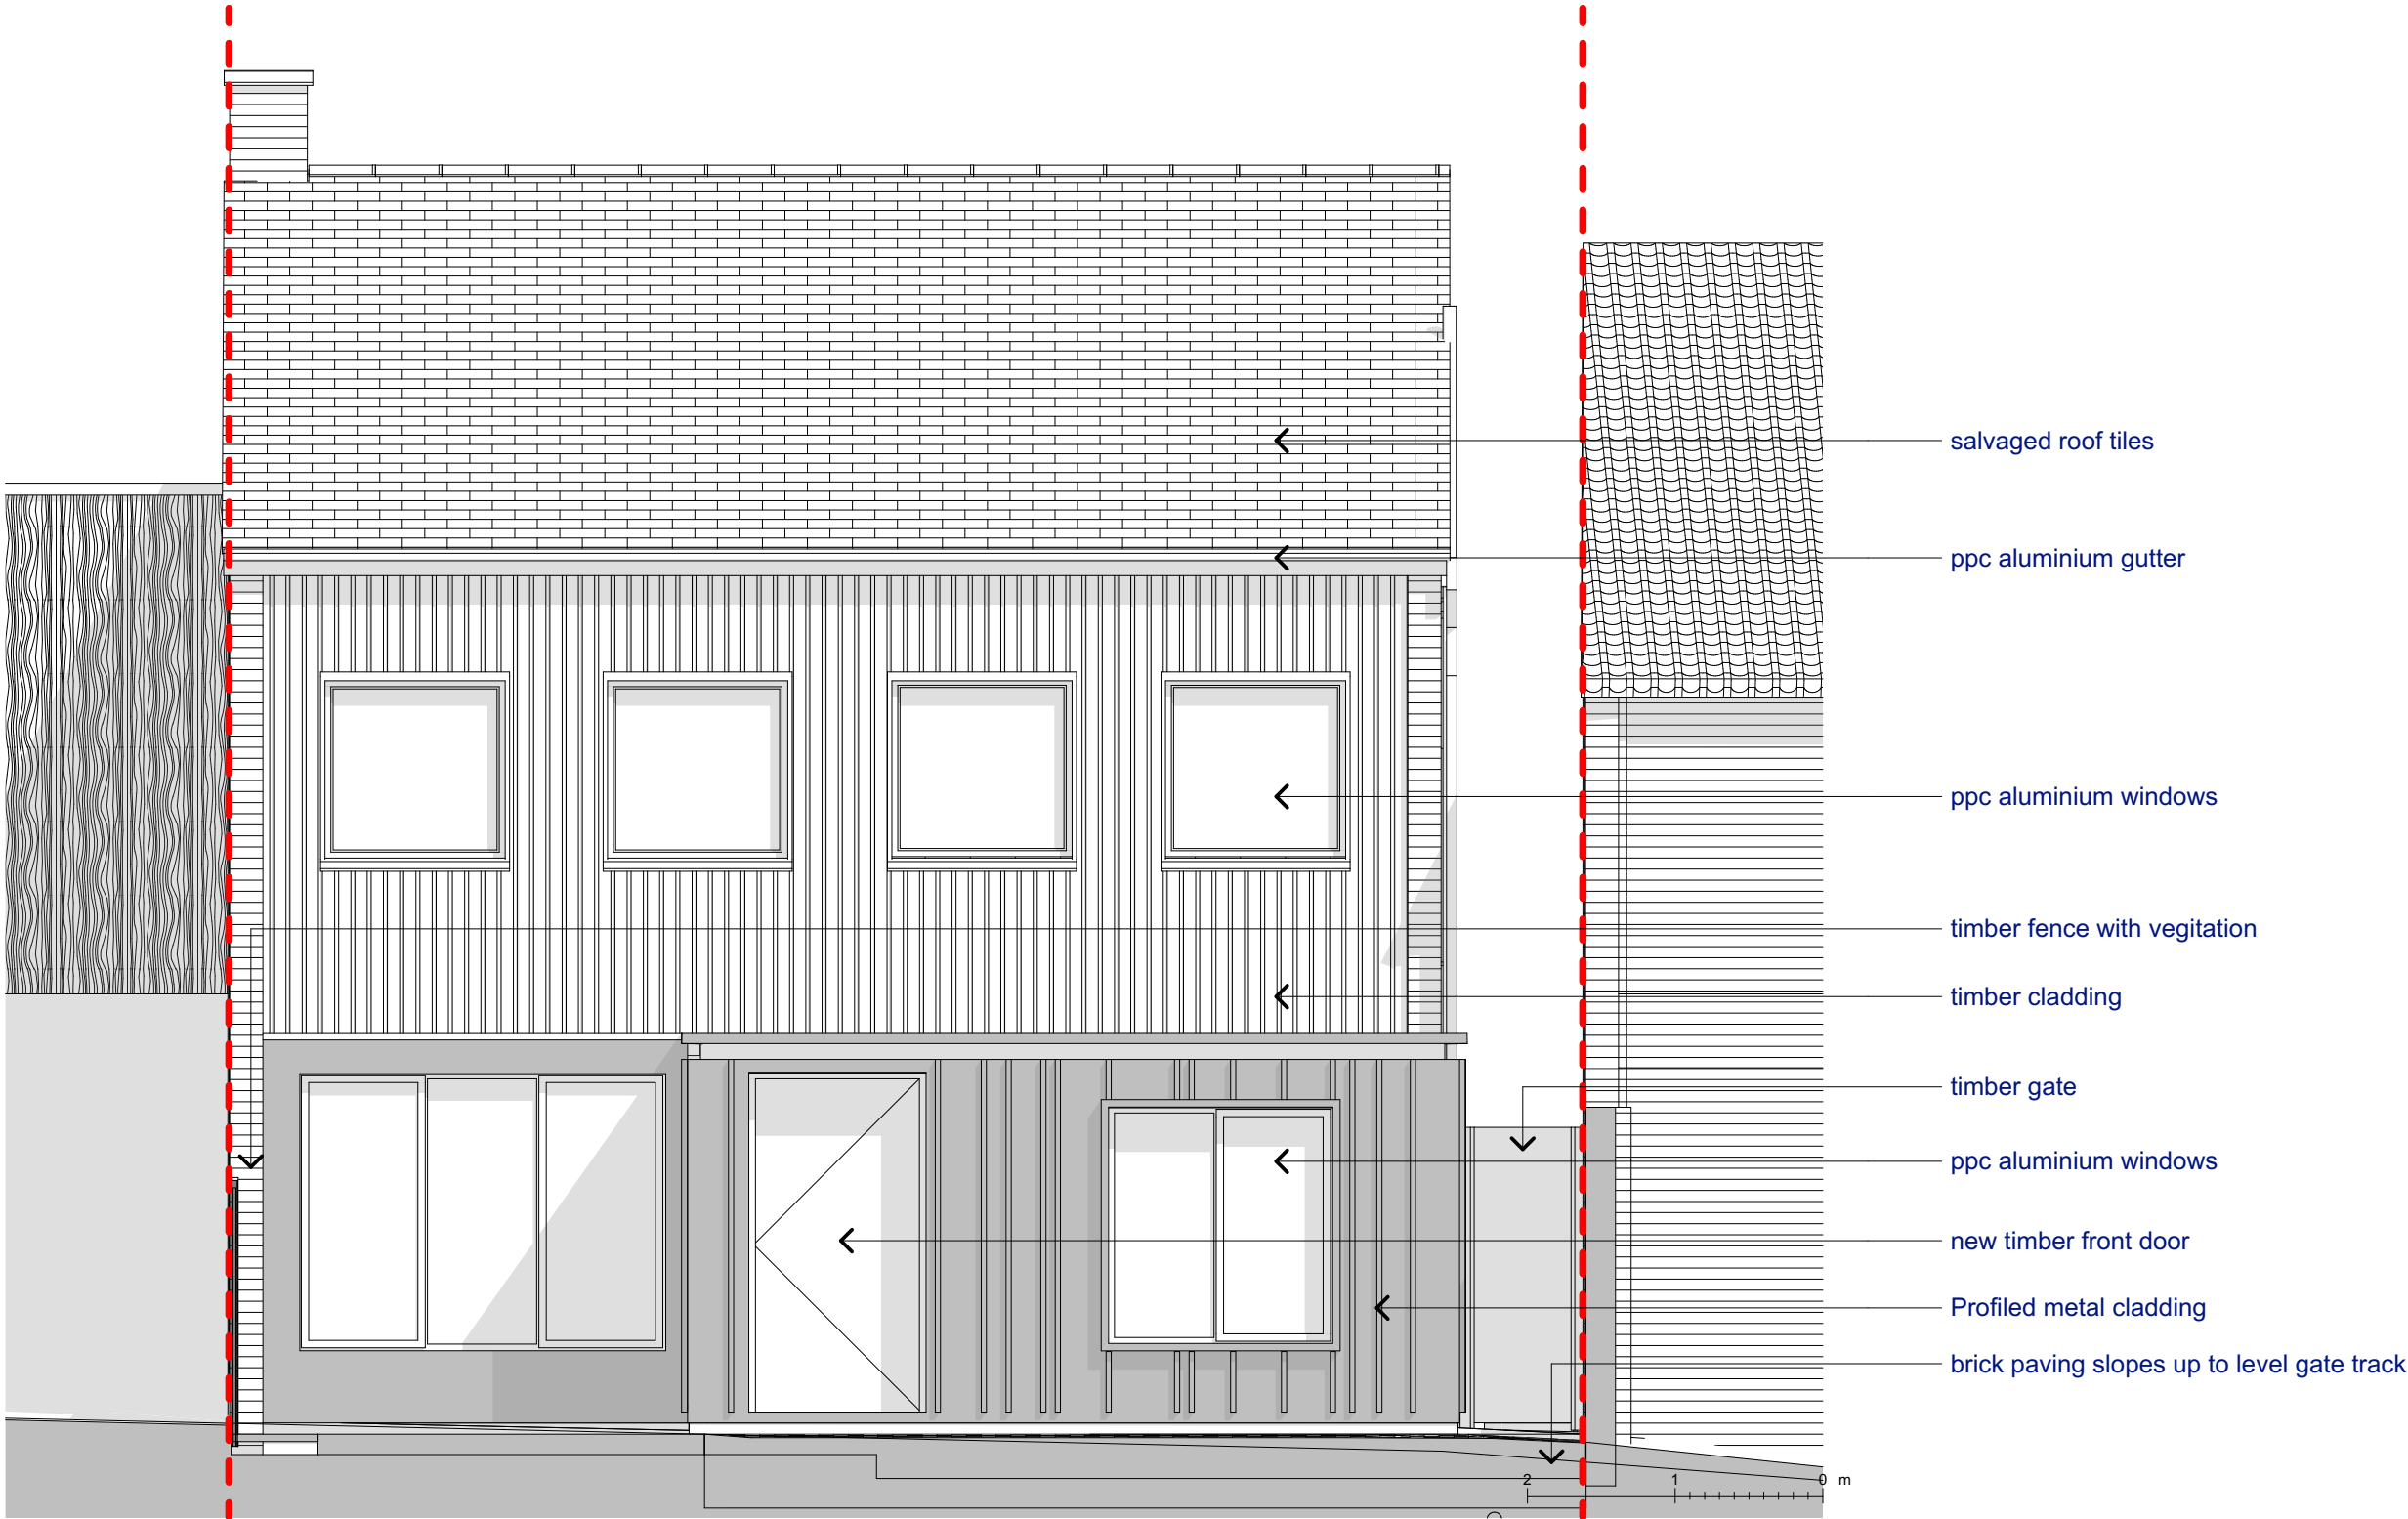

Front Elevation PL
1:50