


Rev	Comment	Issued By	Issue Date
-	-	-	-

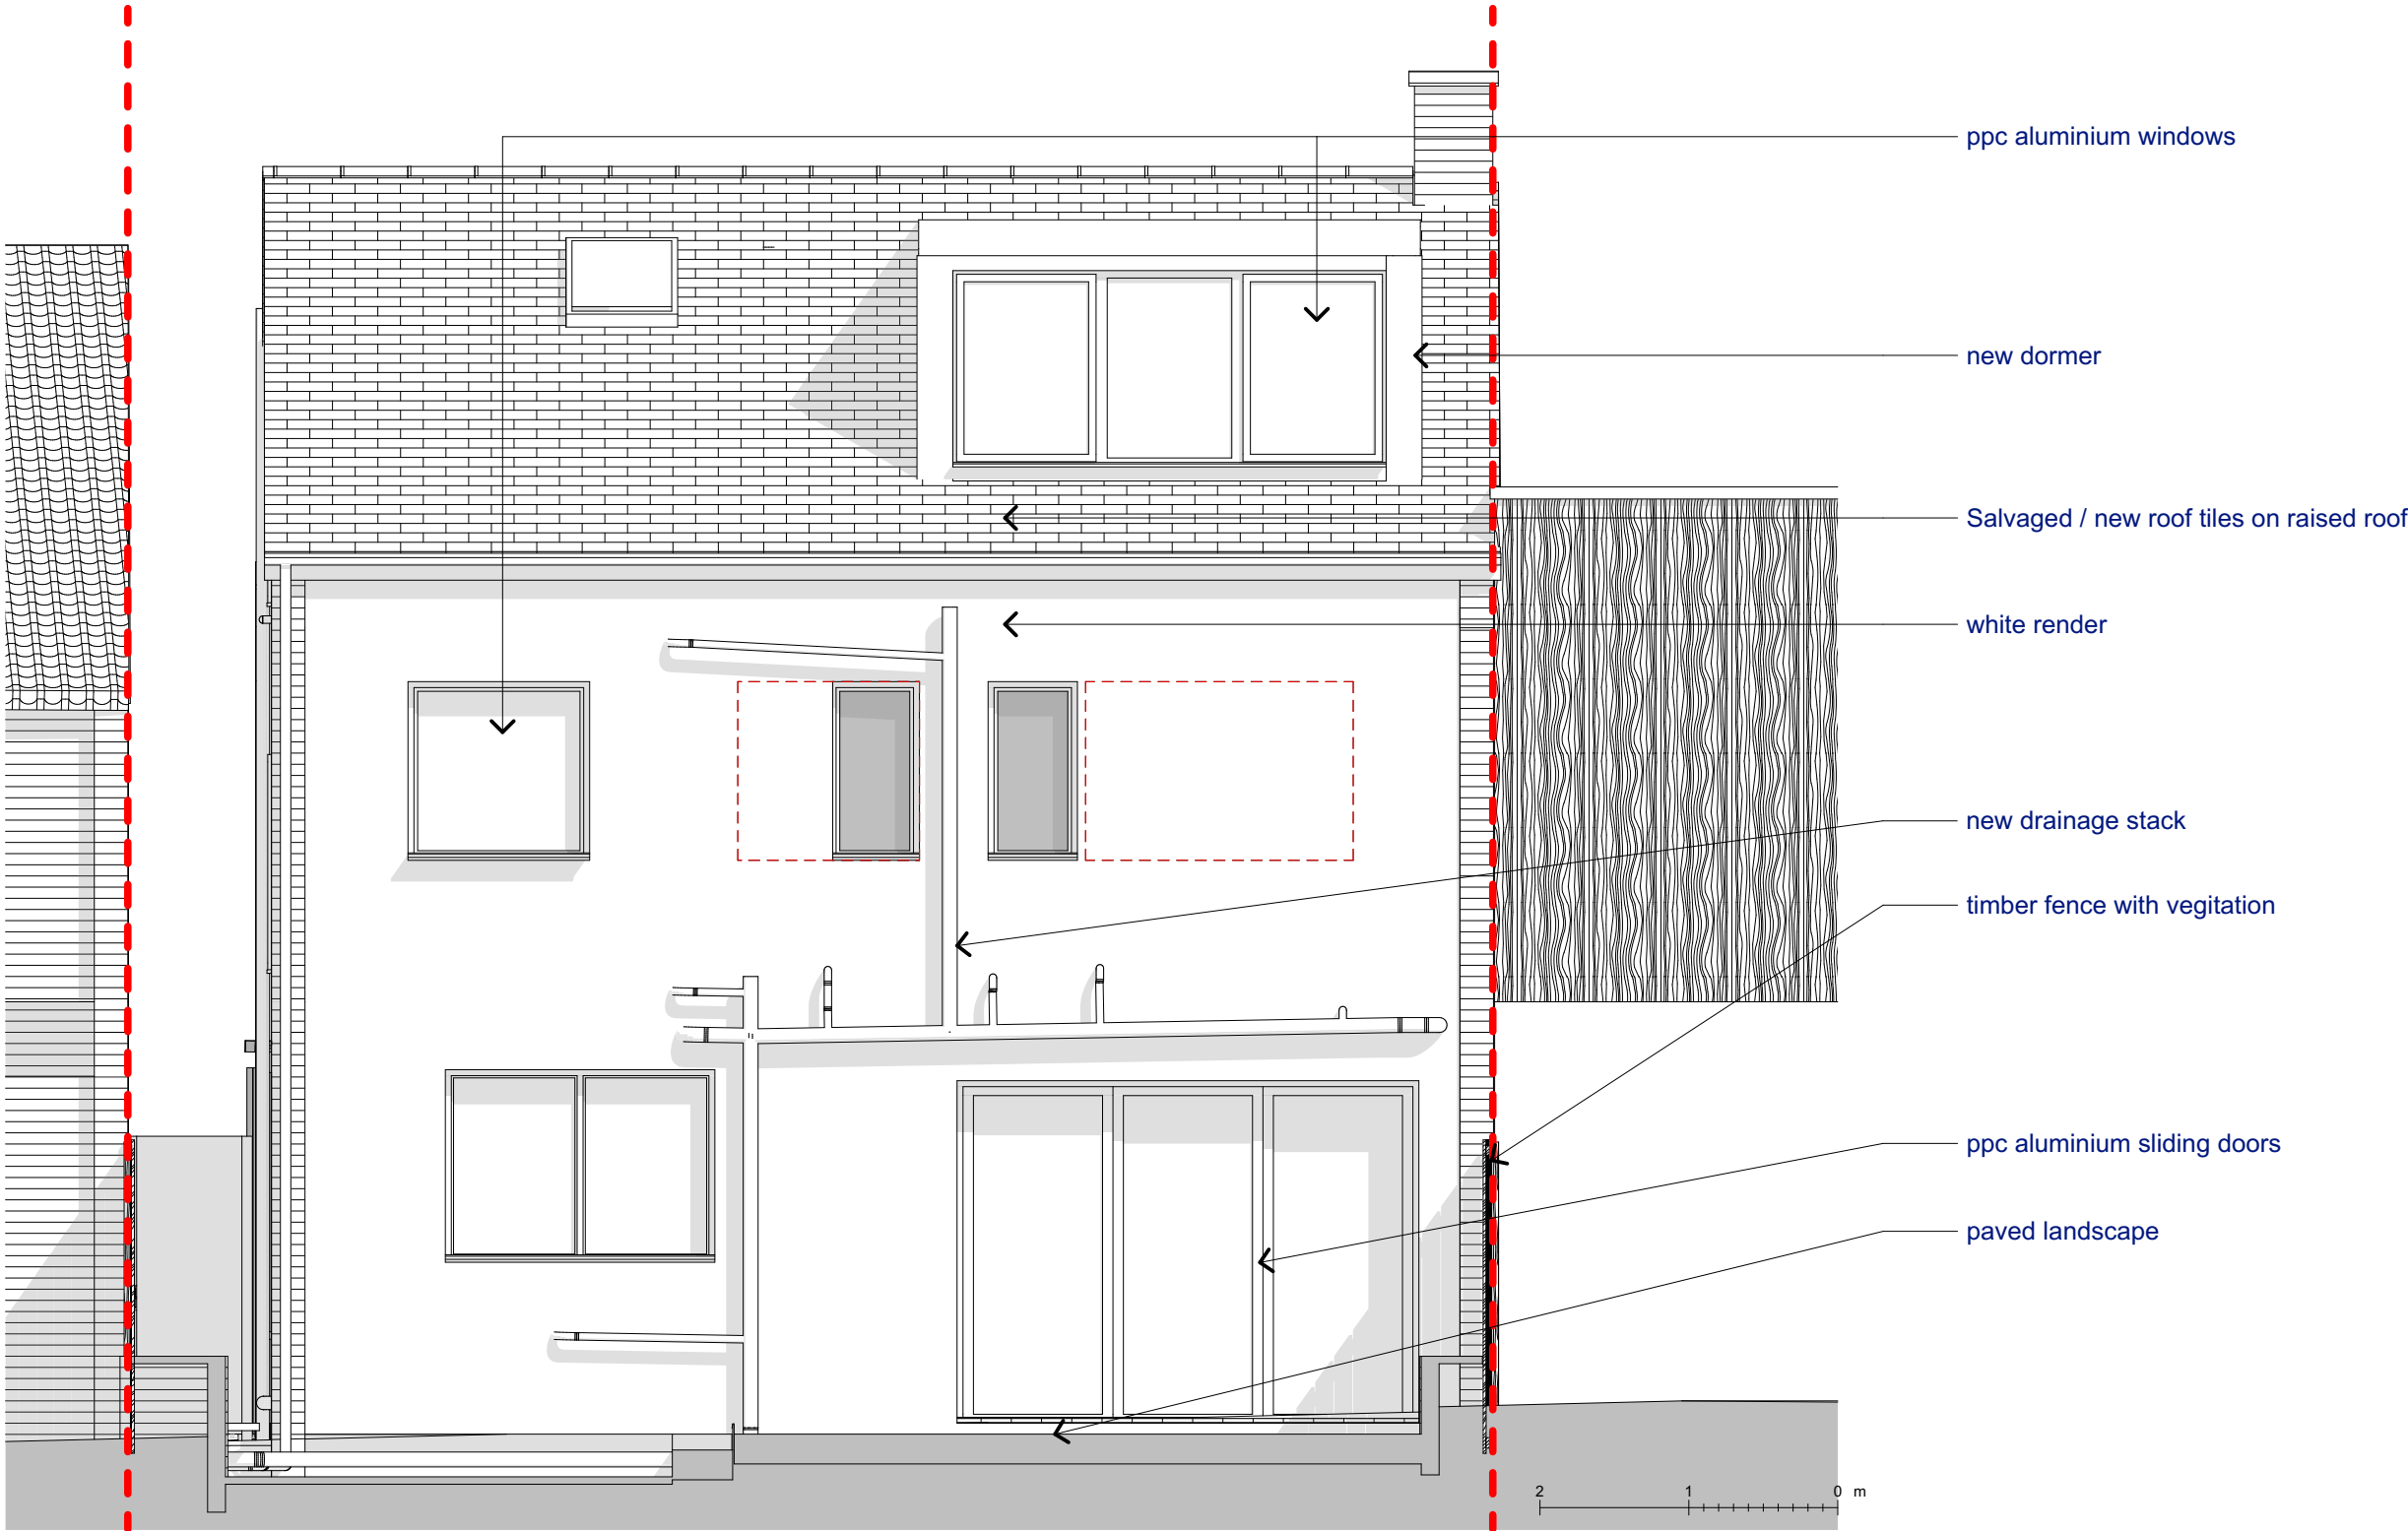

Rear Elevation
1:50