



project:
29 Rudall Crescent, NW3 1RR
drawing:
Proposed side Elevation R

100
PERRY + BELL LTD
ARCHITECTS
21 WOODSTOCK ST
LONDON W1C 2AP
architecture@perryandbell.com T: 020 7495 6636

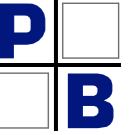

Rev Comment

Issued By Issue Date

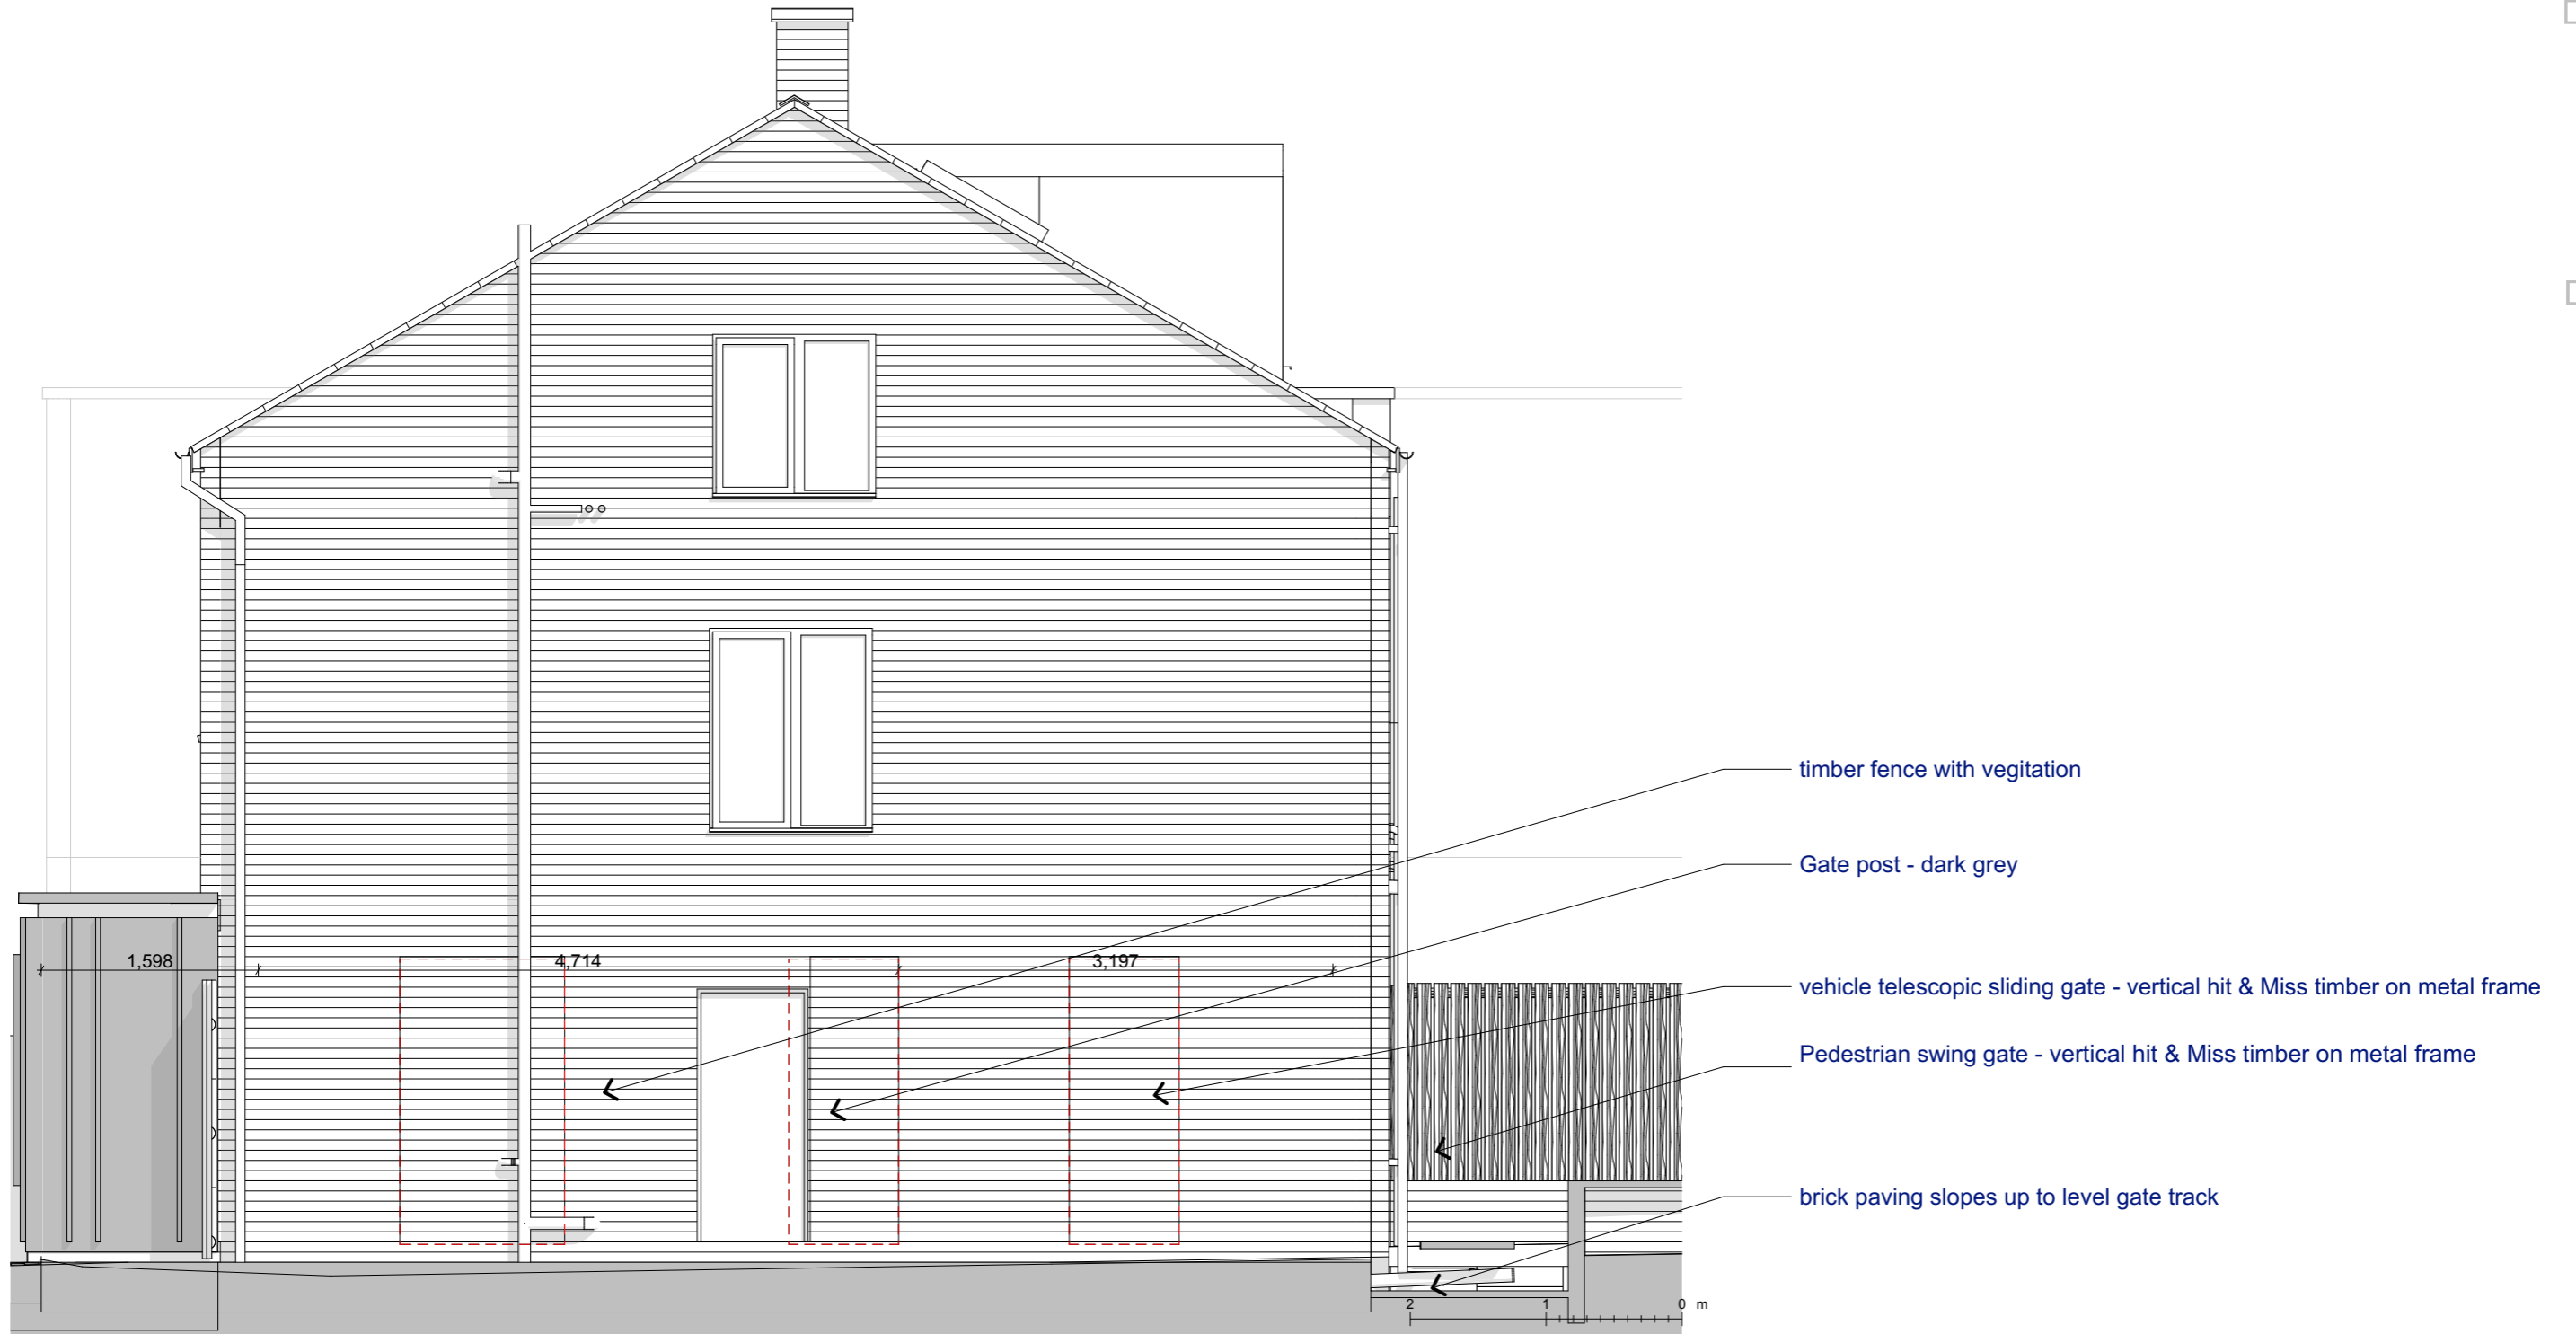

Side Elevation R
1:50

planning