


Rev	Comment
-	-

Issued By	Issue Date
-	-

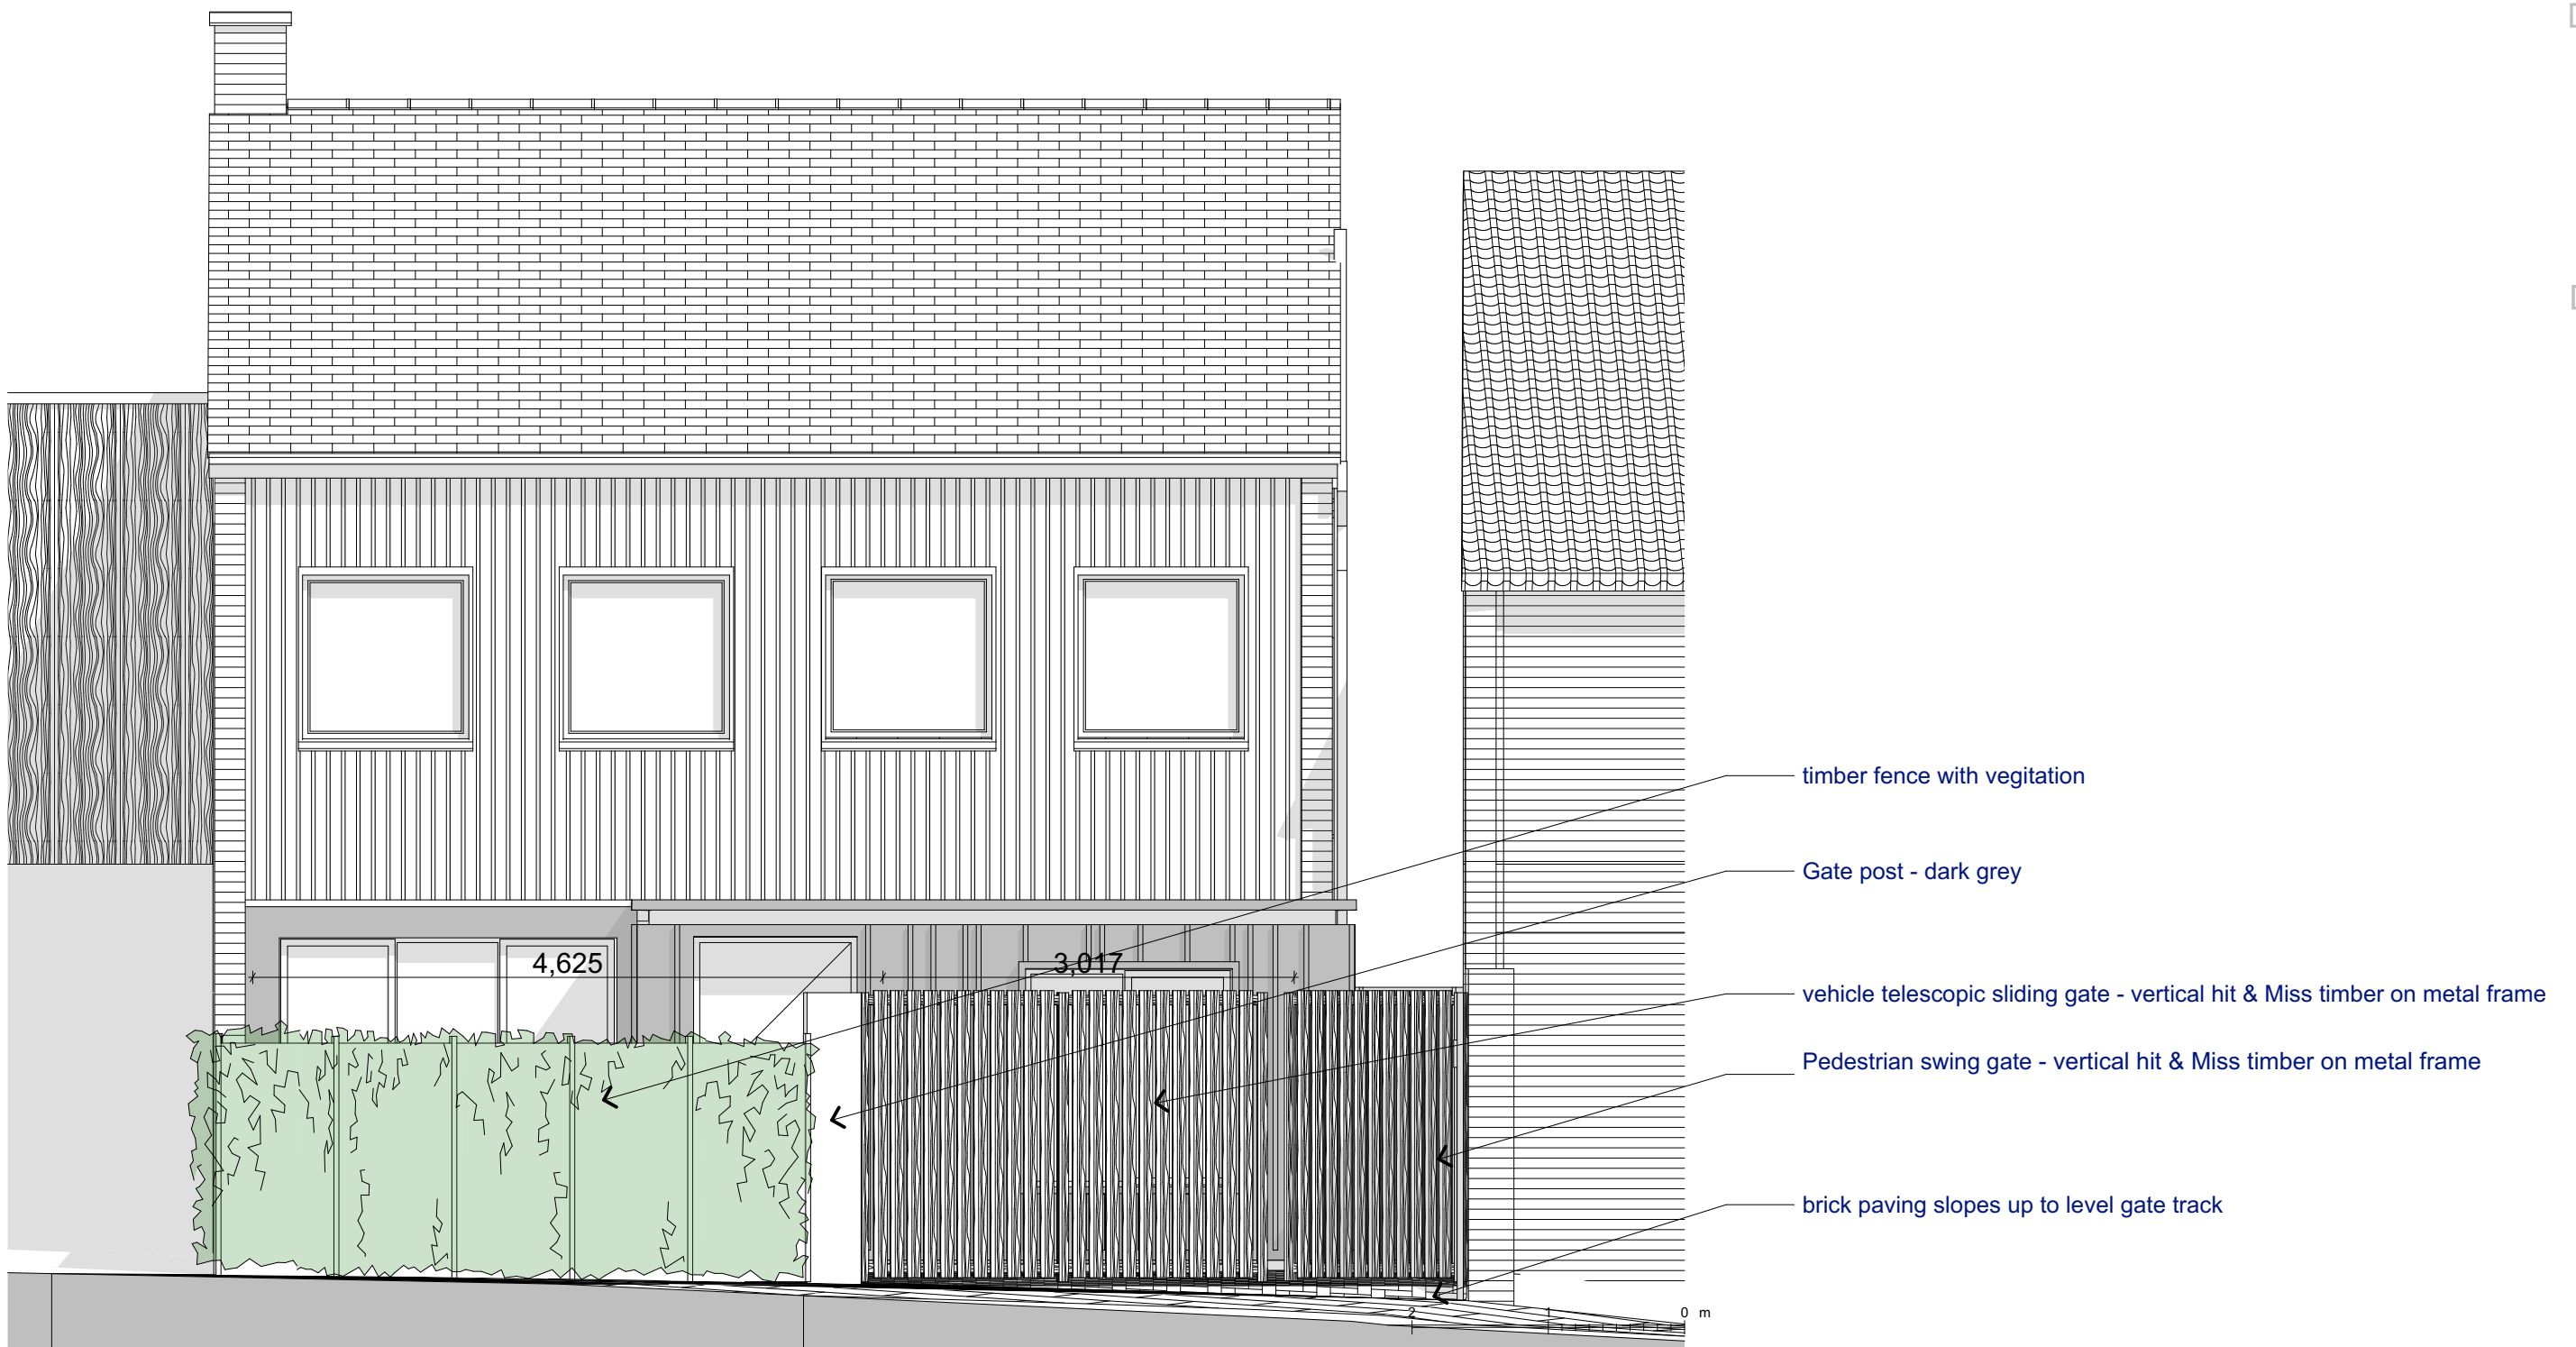

- timber fence with vegetation
- Gate post - dark grey
- vehicle telescopic sliding gate - vertical hit & Miss timber on metal frame
- Pedestrian swing gate - vertical hit & Miss timber on metal frame
- brick paving slopes up to level gate track

**Front Elevation - street**  
1:50

planning