



EXISTING KEY PLAN
SCALE 1:500

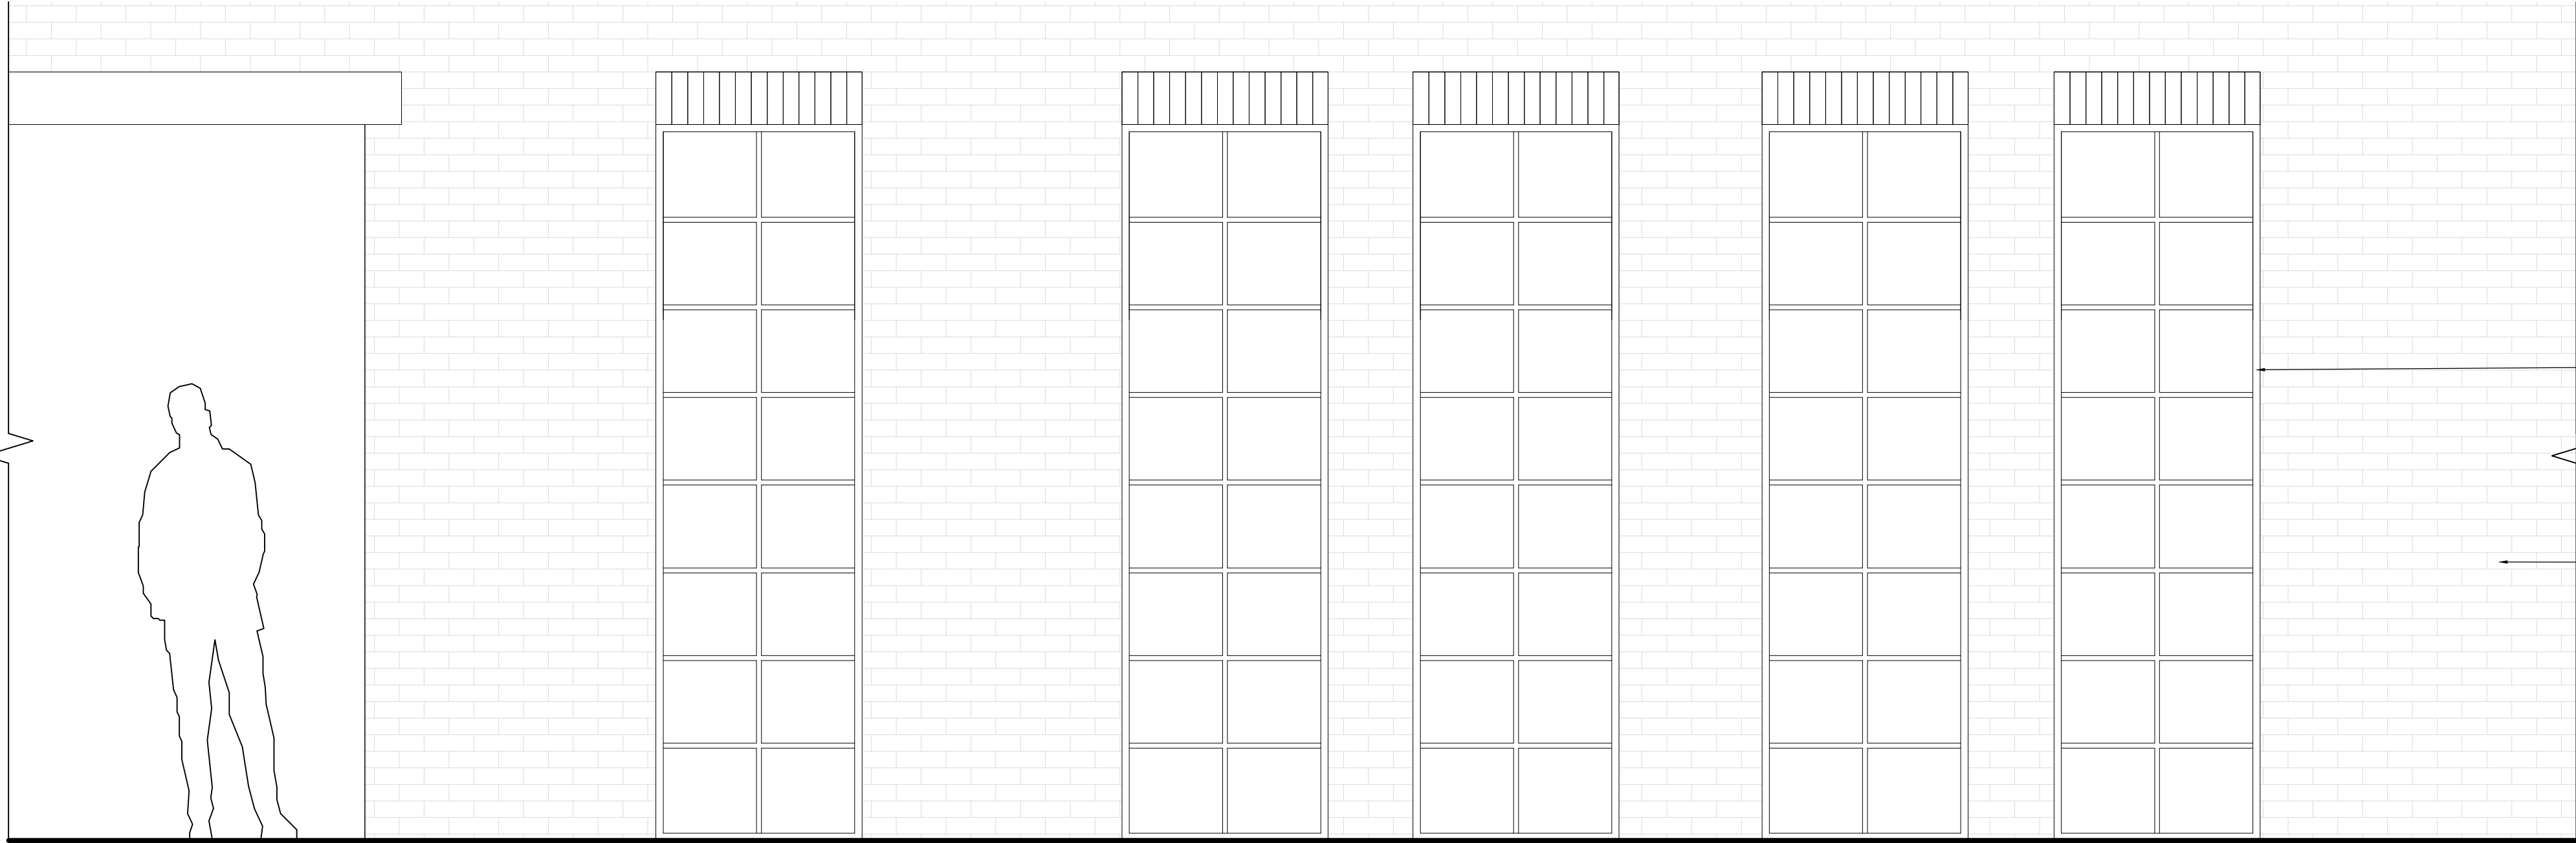


EXISTING ELEVATION - AMMENITY SPACE
SCALE 1:20

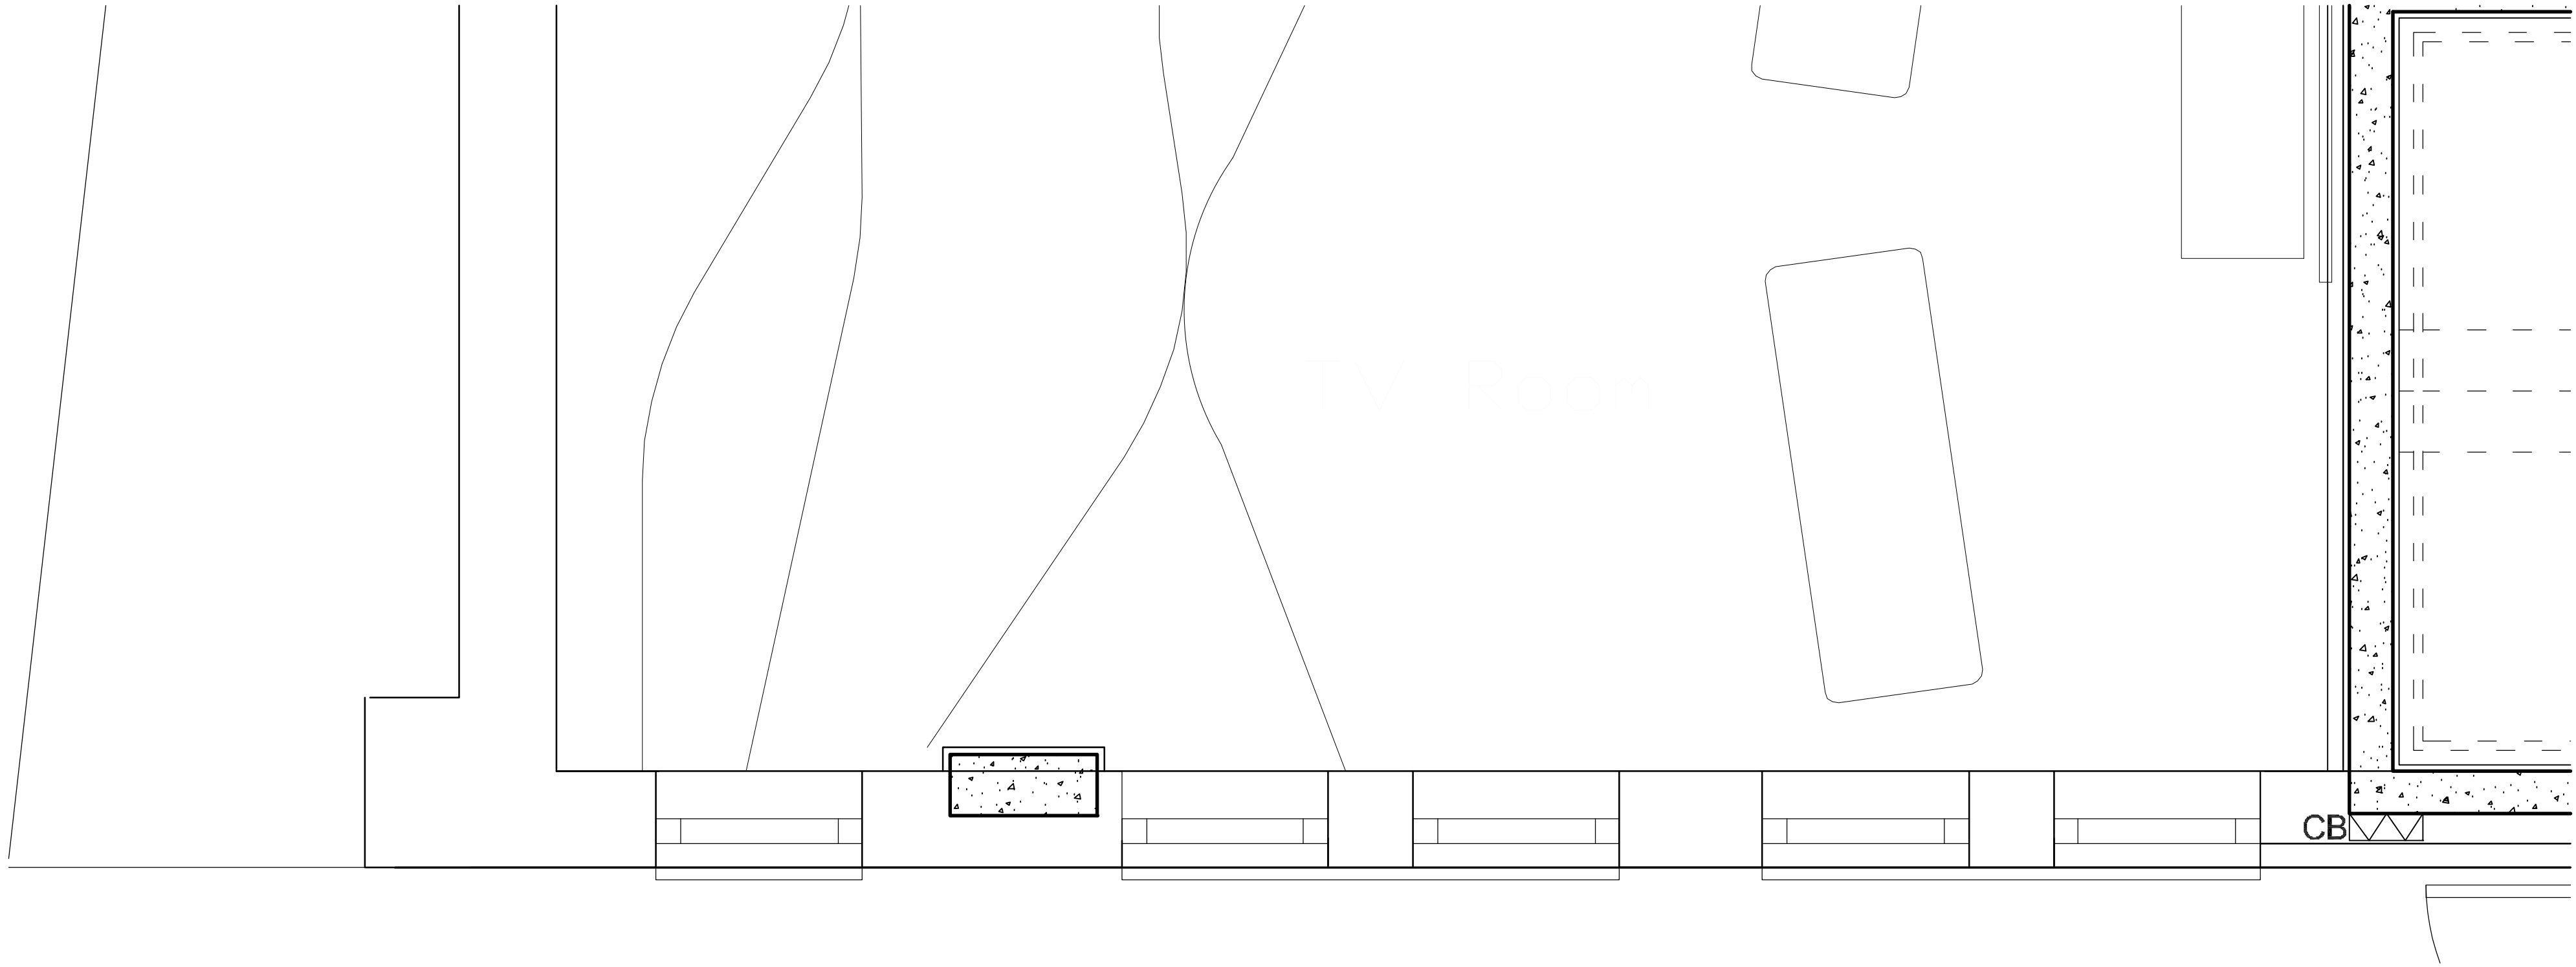

EXISTING AMMENITY SPACE
PLAN
SCALE 1:20

NOTES

DO NOT SCALE FROM THIS DRAWING.
VERIFY ALL DIMENSIONS AND SETTING OUT ON SITE.
NOTIFY ANY DISCREPANCIES TO THE ARCHITECT.
FOR STRUCTURAL INFORMATION, REFER TO STRUCTURAL ENGINEER'S DRAWINGS.
FOR M&E INFORMATION, REFER TO M&E ENGINEER'S AND SUB-CONTRACTOR'S DRAWINGS.
FOR HEALTH & SAFETY INFORMATION, REFER TO HEALTH & SAFETY RISK ASSESSMENTS.

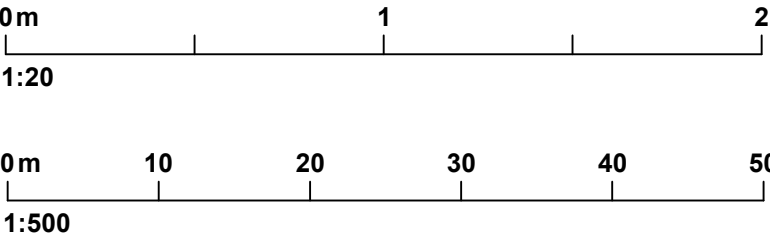

REVISION: P01 BY: AC CHECKED: BM DATE: 17/03/2023
Initial issue

CLASSIFICATION
PM_40_40 : DESIGN DRAWINGS

STATUS
A3 | PLANNING

CLIENT



PROJECT

DEPOT POINT, BRITANNIA STREET
LONDON

TITLE
EXISTING
AMENITY
LEVEL 0

Hadfield Cawkwell Davidson

Broomgrove Lodge, 13 Broomgrove Rd, Sheffield, S10 2LZ T 0114 266 8181 www.hcd.co.uk

HCD PROJECT NO. 2021-206	SCALE 1:20 @ A1			REV. P01	
PROJECT	ORIGINATOR HCD	FUNCTION 00	SPACE A0	FORM DR	DISCIPLINE + NUMBER A-70-002