


PROPOSED KEY PLAN
SCALE 1:500

NOTES


DO NOT SCALE FROM THIS DRAWING.
VERIFY ALL DIMENSIONS AND SETTING OUT ON SITE.
NOTIFY ANY DISCREPANCIES TO THE ARCHITECT.
FOR STRUCTURAL INFORMATION, REFER TO
STRUCTURAL ENGINEER'S DRAWINGS.
FOR M&E INFORMATION, REFER TO M&E ENGINEER'S
AND SUB-CONTRACTOR'S DRAWINGS.
FOR HEALTH & SAFETY INFORMATION, REFER TO
HEALTH & SAFETY RISK ASSESSMENTS.

0m1020304050
1:500

0m12
1:20

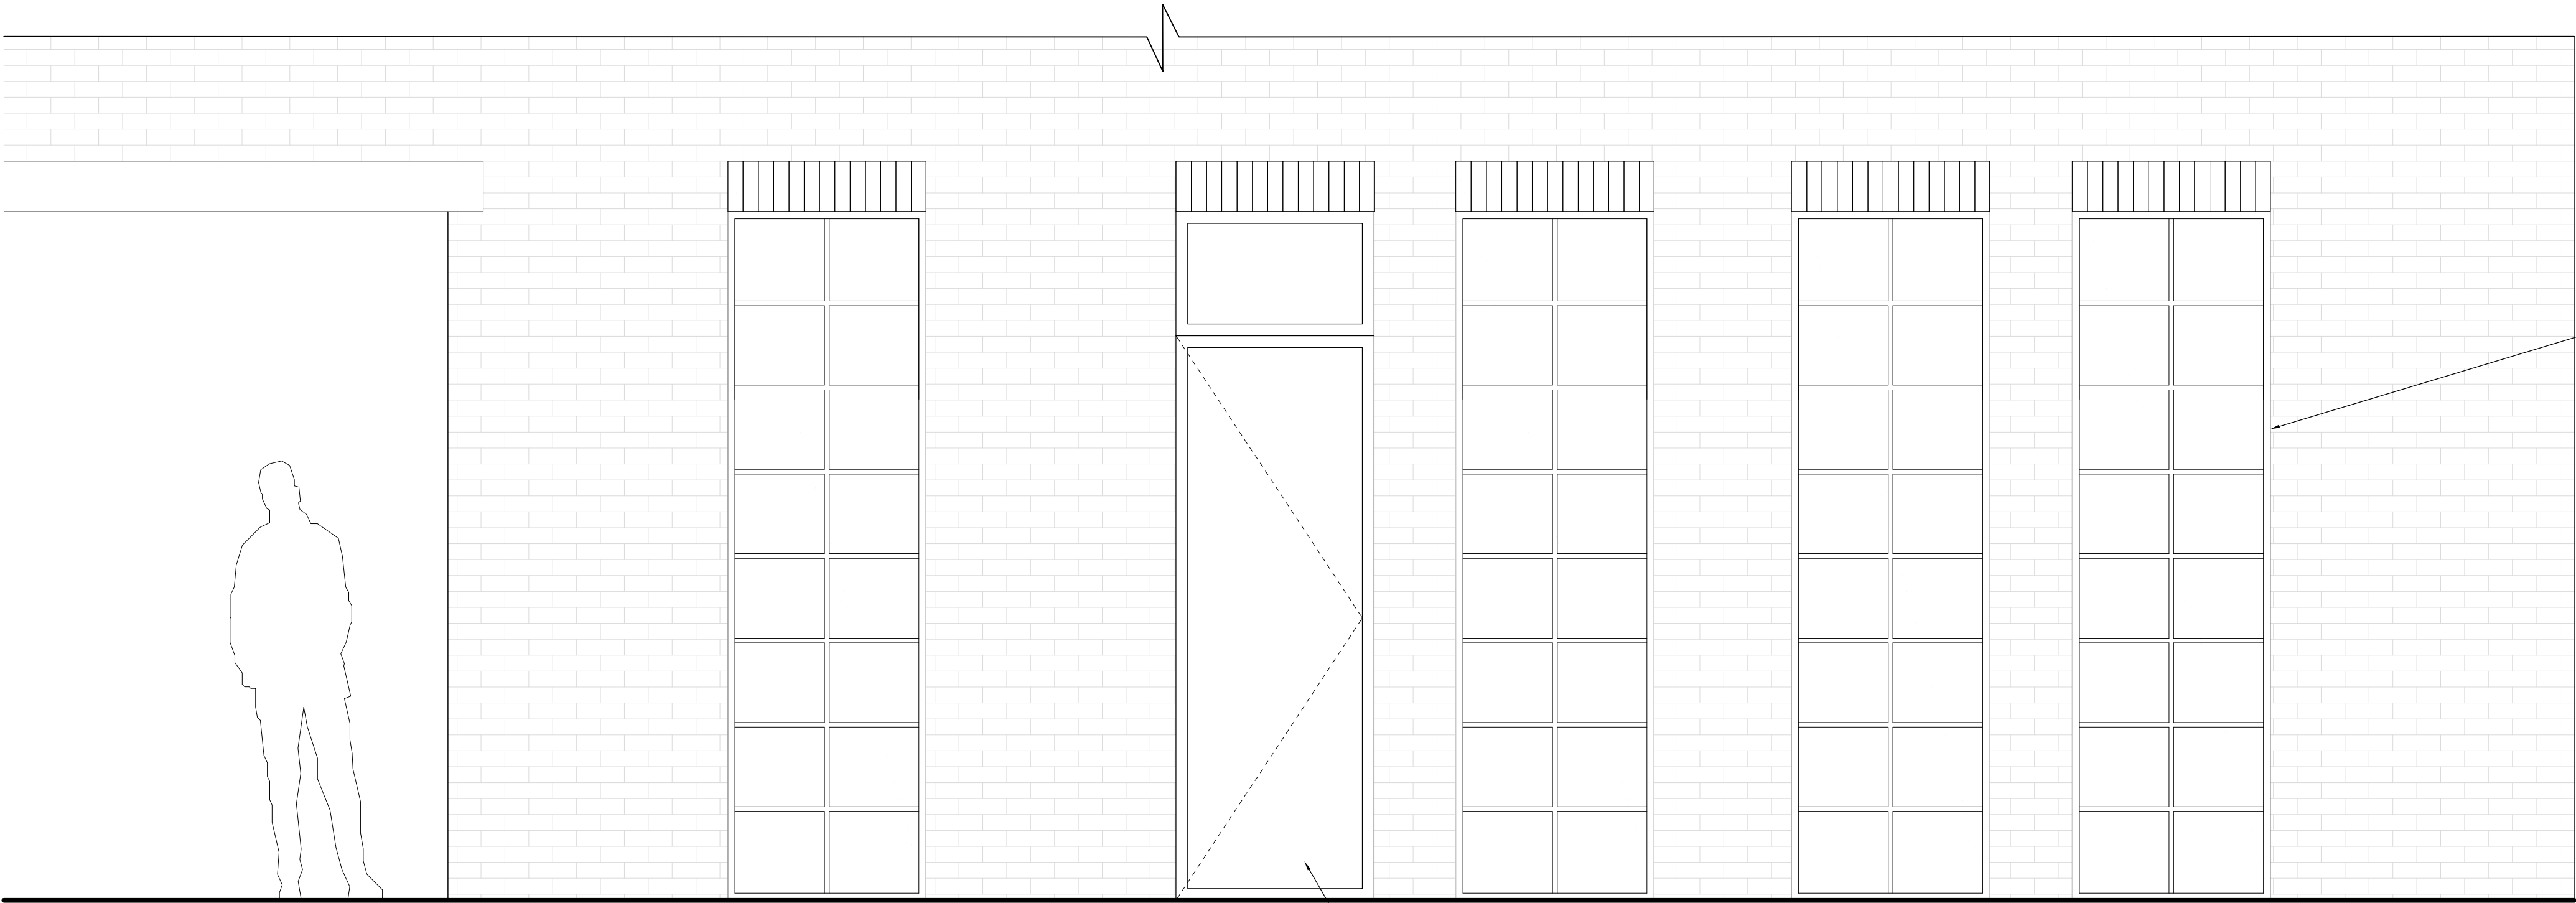

PROPOSED EXTERNAL LAUNDRY ELEVATION
SCALE 1:20

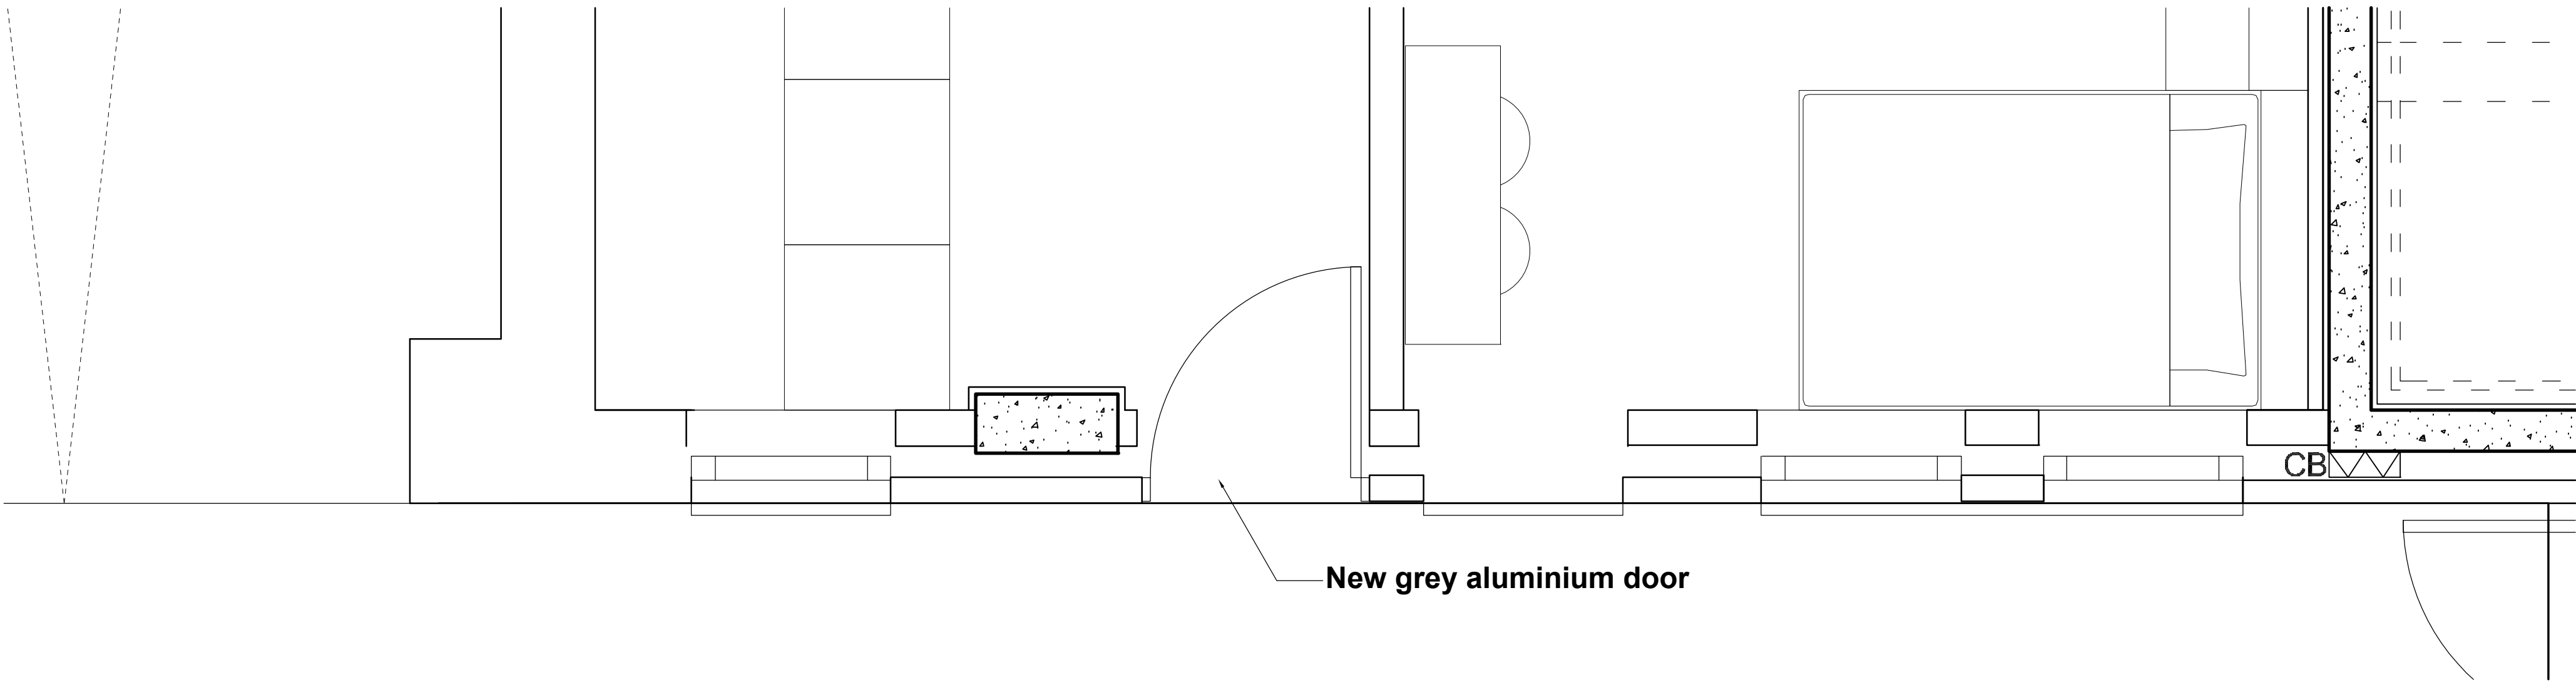

PROPOSED LAUNDRY PLAN
SCALE 1:20

Existing grey aluminium windows

New grey aluminium door

New grey aluminium door

REVISION: P01 BY: AC CHECKED: BM DATE: 17/03/2023
Initial Issue

STATUS

S4a | FOR PLANNING

CLIENT



PROJECT

DEPOT POINT, BRITANNIA STREET
LONDON

TITLE

PROPOSED
LAUNDRY LAYOUT
LEVEL 0

Hadfield Cawkwell Davidson

Broomgrove Lodge, 13 Broomgrove Rd, Sheffield, S10 2LZ T 0114 266 8181 www.hcd.co.uk

HCD PROJECT NO.	SCALE	REV.
2021-206	1:125 @ A1	P01

PROJECT NO.	ORIGINATOR	VOLUME	LEVEL	TYPE	ROLE - NUMBER
HCD	A0	00	DR	A-70-005	