
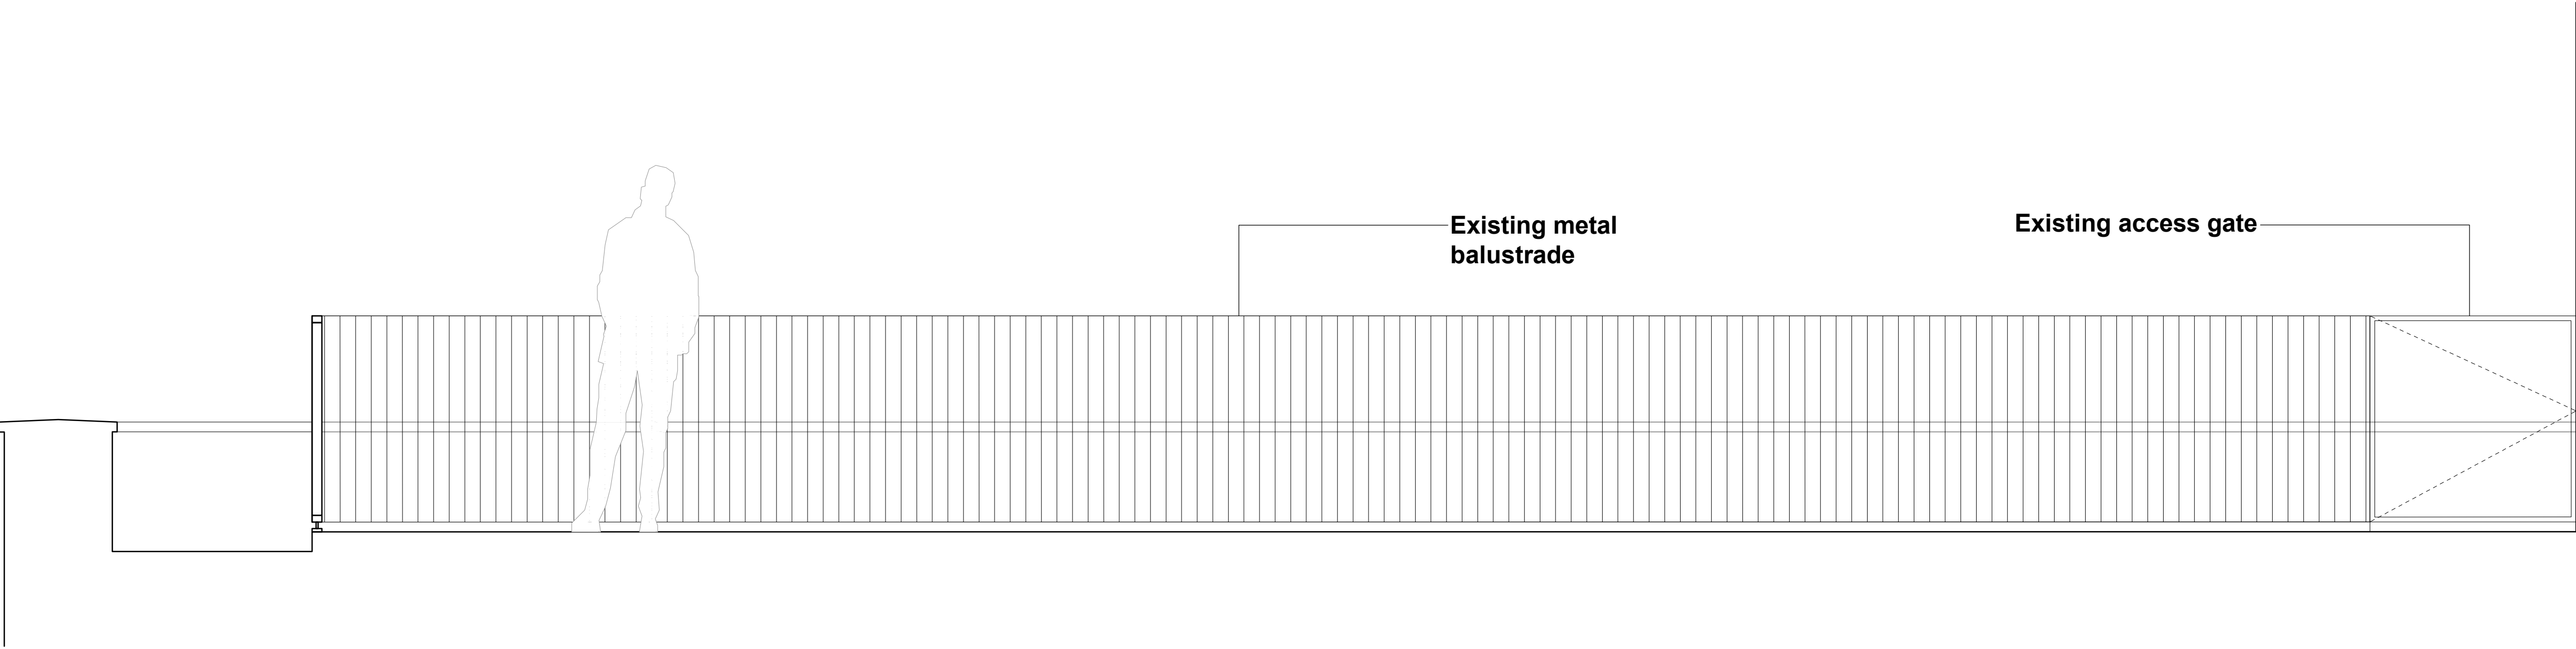



Key Location Plan 1:500

NOTES

DO NOT SCALE FROM THIS DRAWING.
VERIFY ALL DIMENSIONS AND SETTING OUT ON SITE.
NOTIFY ANY DISCREPANCIES TO THE ARCHITECT.
FOR STRUCTURAL INFORMATION, REFER TO STRUCTURAL ENGINEER'S DRAWINGS.
FOR M&E INFORMATION, REFER TO M&E ENGINEER'S AND SUB-CONTRACTOR'S DRAWINGS.
FOR HEALTH & SAFETY INFORMATION, REFER TO HEALTH & SAFETY RISK ASSESSMENTS.

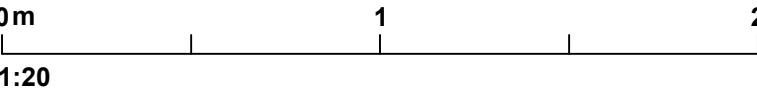

Existing Elevation 1:20

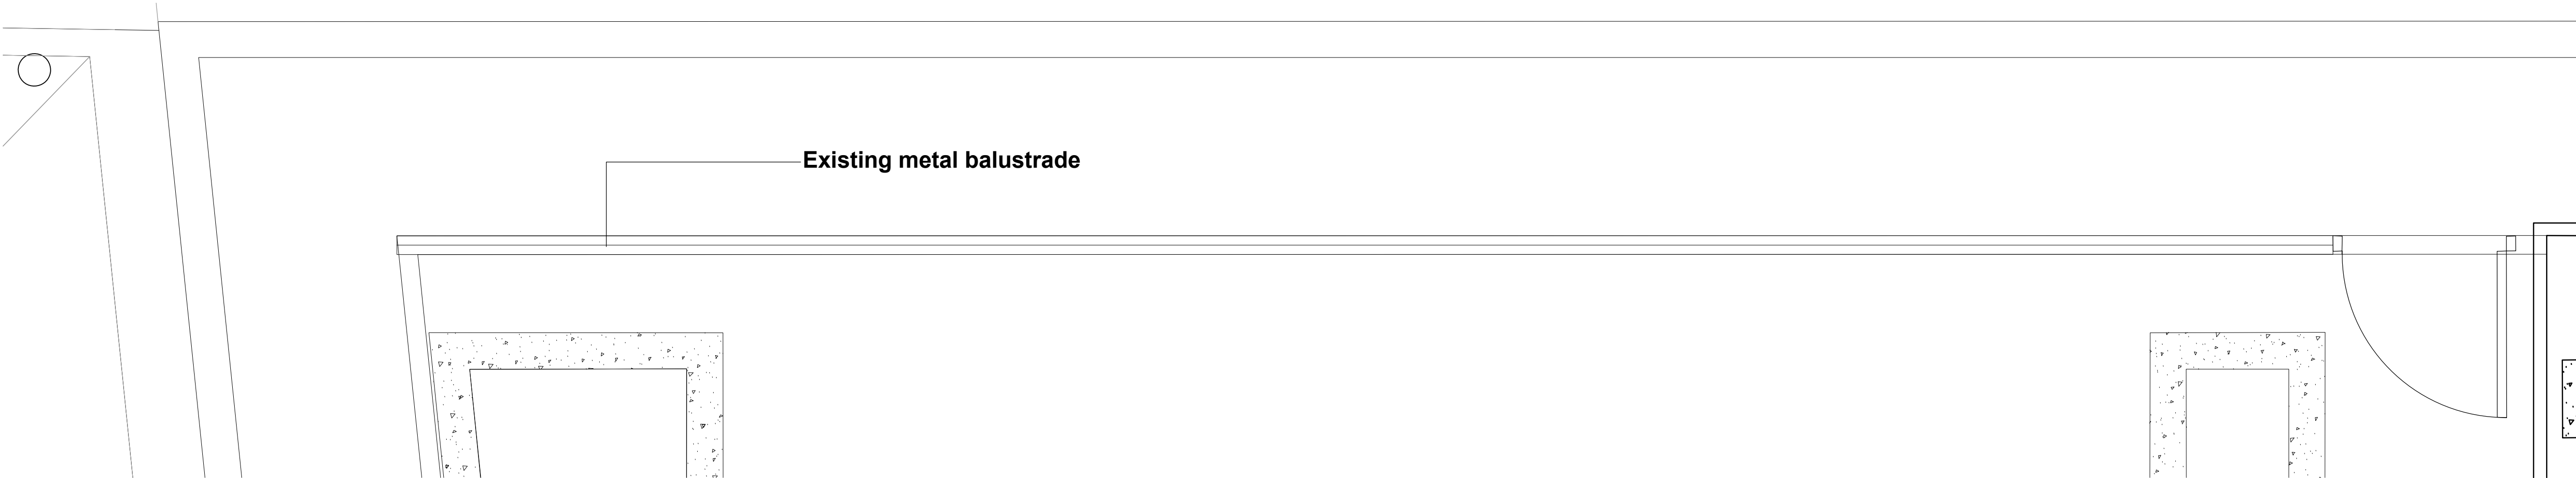

Existing Plan 1:20

REVISION: P01 BY: BM CHECKED: ARB DATE: 17/03/2023
Initial issue

STATUS

S4a | FOR PLANNING

CLIENT



PROJECT

DEPOT POINT, BRITANNIA STREET
LONDON

TITLE

Existing
Fifth Floor
Balustrade

Hadfield Cawkwell Davidson

Broomgrove Lodge, 13 Broomgrove Rd, Sheffield, S10 2LZ T 0114 266 8181 www.hcd.co.uk

HCD PROJECT NO.	SCALE				REV.
2021-206	1:20 @ A1				P01
PROJECT NO.	ORIGINATOR	VOLUME	LEVEL	TYPE	ROLE + NUMBER
	HCD	A0	00	DR	A-70-007