


Key Location Plan 1:500

NOTES


DO NOT SCALE FROM THIS DRAWING.  
VERIFY ALL DIMENSIONS AND SETTING OUT ON SITE.  
NOTIFY ANY DISCREPANCIES TO THE ARCHITECT.  
FOR STRUCTURAL INFORMATION, REFER TO  
STRUCTURAL ENGINEER'S DRAWINGS.  
FOR M&E INFORMATION, REFER TO M&E ENGINEER'S  
AND SUB-CONTRACTOR'S DRAWINGS.  
FOR HEALTH & SAFETY INFORMATION, REFER TO  
HEALTH & SAFETY RISK ASSESSMENTS.

0m510

1:125

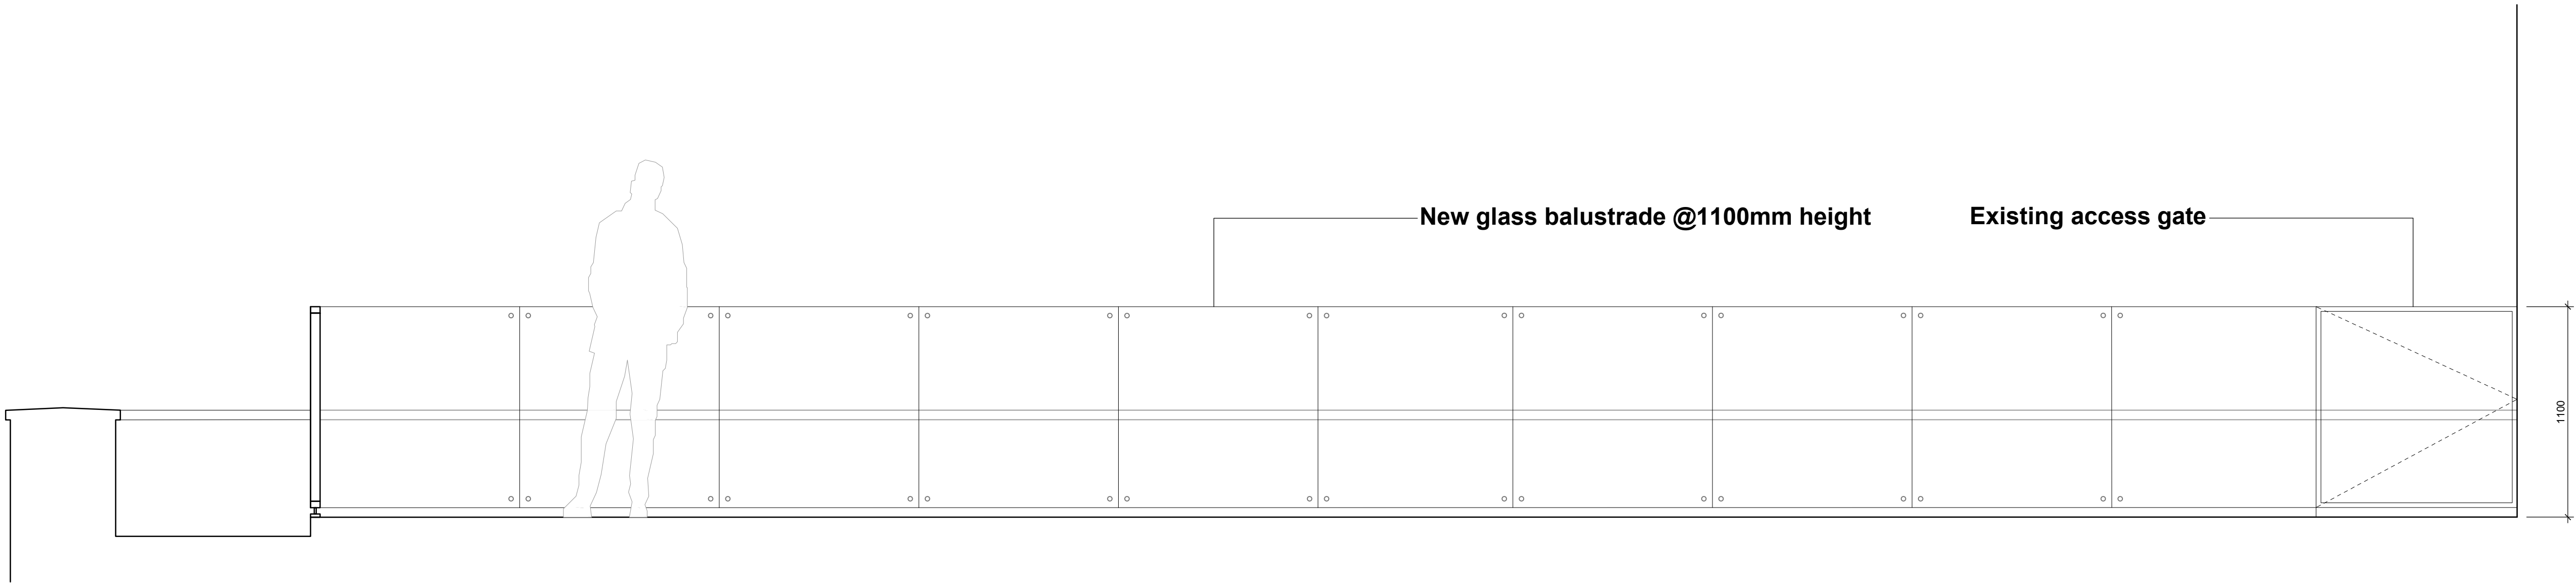

Proposed Elevation 1:20

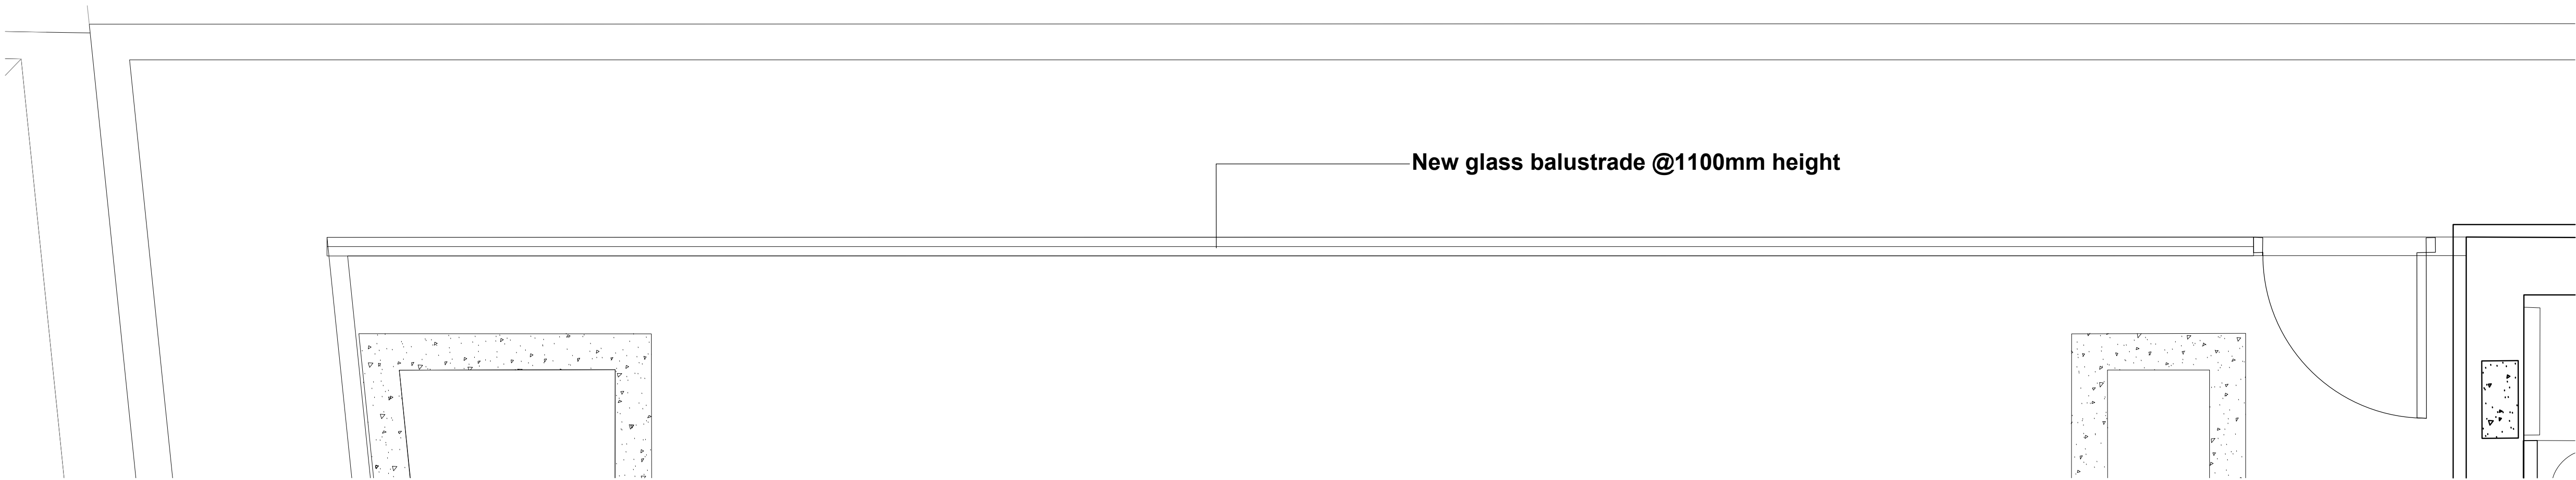

Proposed Plan 1:20

REVISION: P01 BY: BM CHECKED: ARB DATE: 17/03/2023  
Initial issue

STATUS

S4a | FOR PLANNING

CLIENT



PROJECT

DEPOT POINT, BRITANNIA STREET  
LONDON

TITLE

Proposed  
Fifth Floor  
Glass Balustrade

Hadfield Cawkwell Davidson

Broomgrove Lodge, 13 Broomgrove Rd, Sheffield, S10 2LZ T 0114 266 8181 www.hcd.co.uk

HCD PROJECT NO. 2021-206	SCALE 1:20 @ A1	REV. P01
PROJECT NO.	ORIGINATOR HCD	VOLUME A0
	LEVEL 00	TYPE DR
	ROLE + NUMBER A-70-008	