


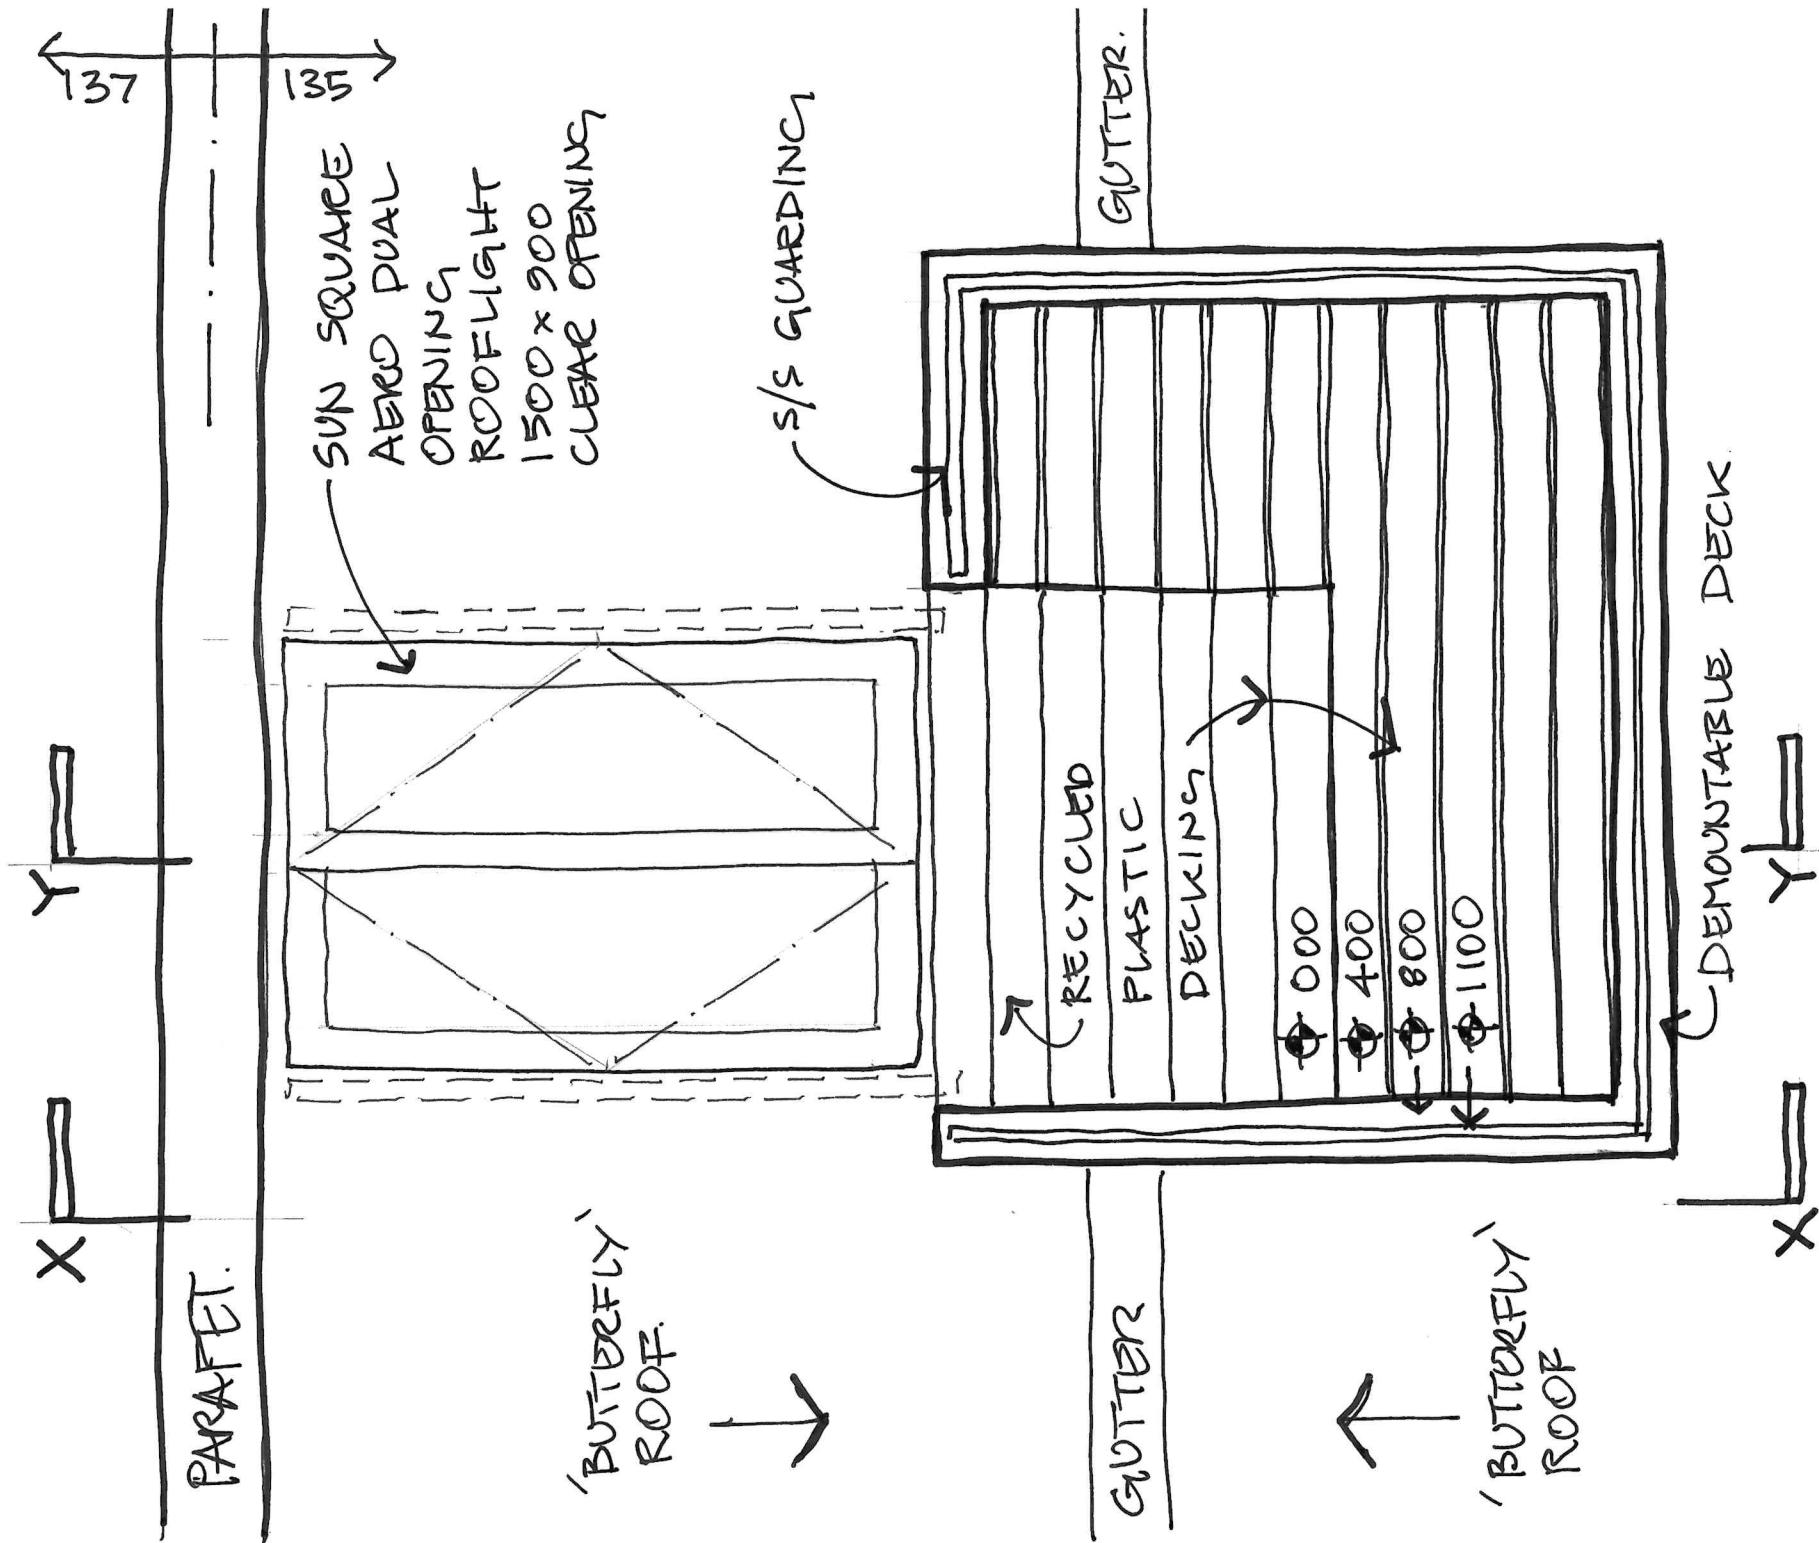

8 PLAN OF DECK
SCALE 1:20


137 135

135 133

S/S GUARDING
& S/S WIRES

RECYCLED
PLASTIC
DECKING

9 ELEVATION X-X
SCALE 1:20

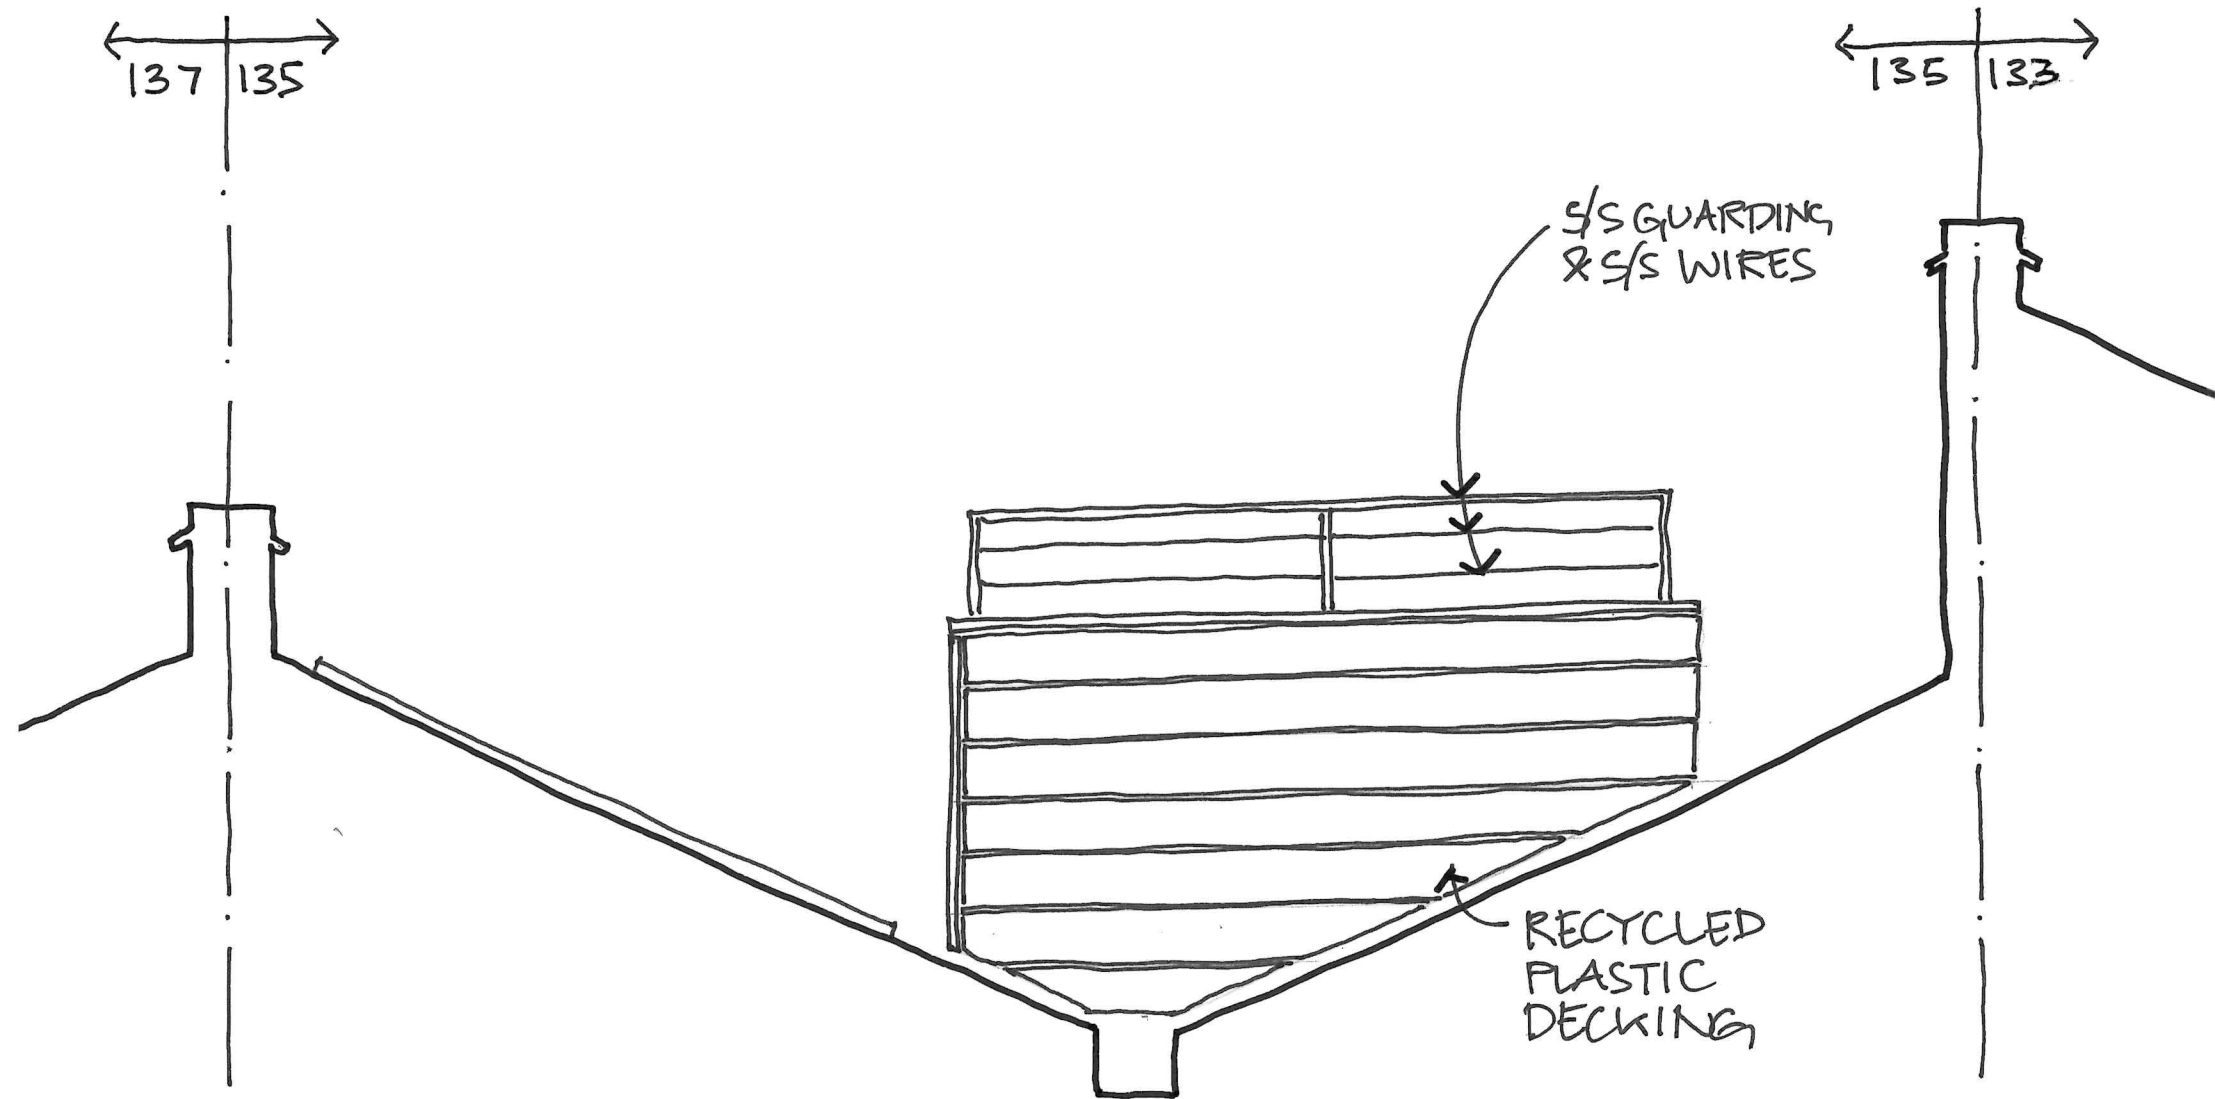

137 135

135 133

S/S GUARDING
& S/S WIRES

RECYCLED PLASTIC
FRAMING & DECKING
ON RUBBER STRIPS
TO SIT ON EXISTING
ROOF

10 SECTION Y-Y
SCALE 1:20

