



**1** shed elevation\_garden view to SW  
Scale: 1:100

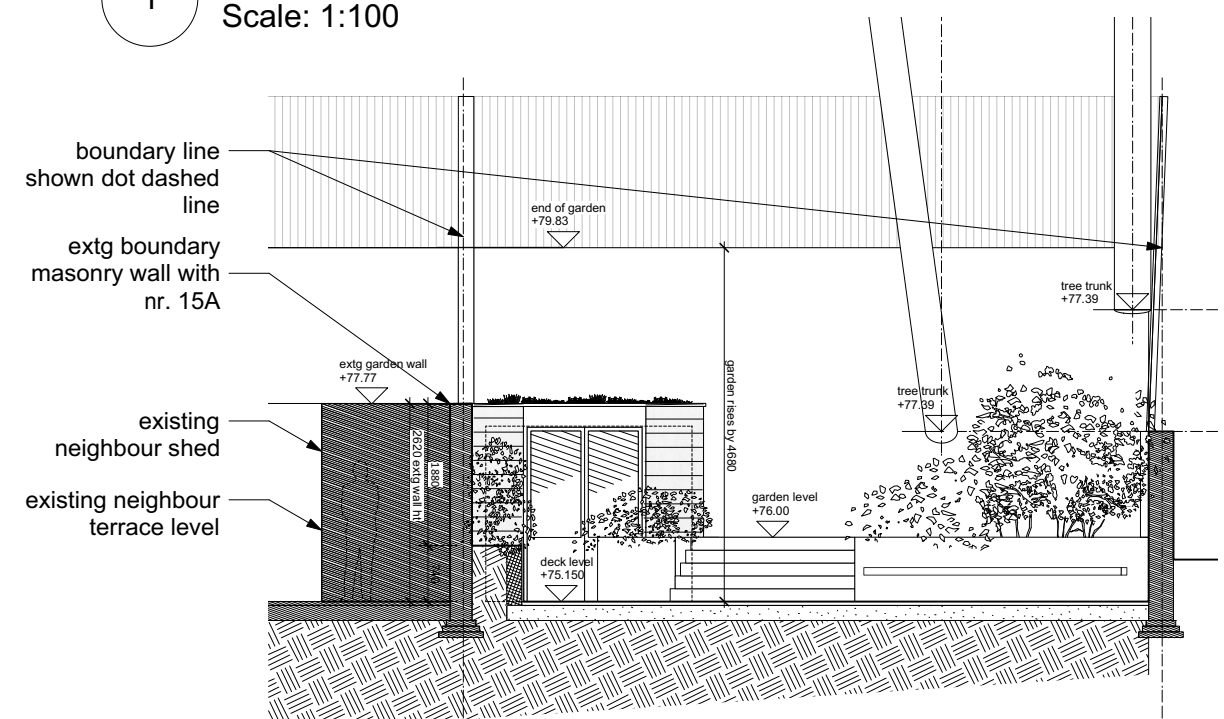

**2** shed elevation\_view to NW from house  
Scale: 1:100

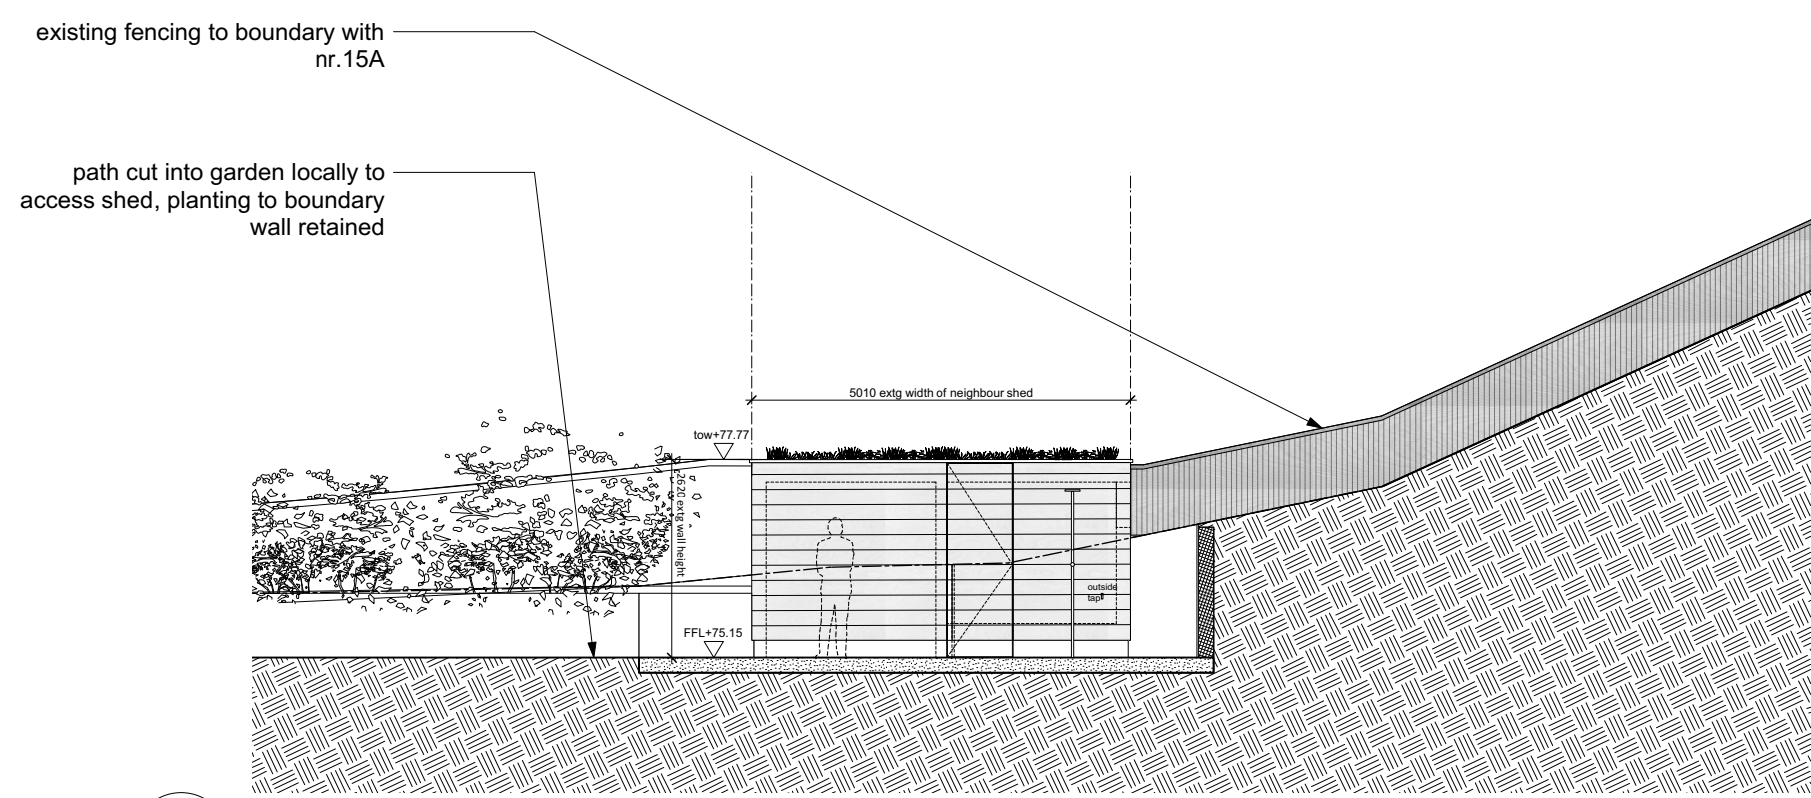

**3** shed elevation\_garden view showing land cut away  
Scale: 1:100

