


2m lanyard fall protection
post to roof

new dormer to 3rd floor
bathroom with lead
cladding and painted
timber windows

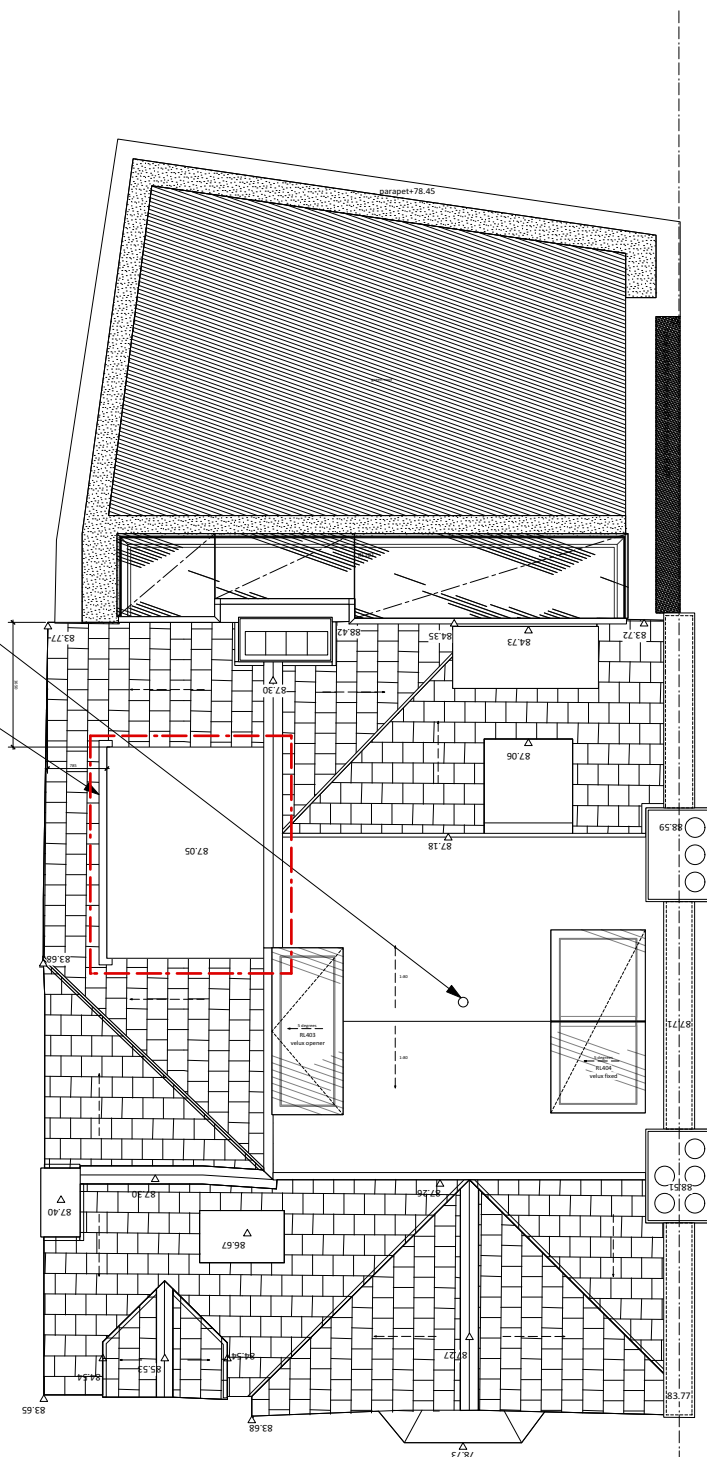

NOTE:
Items highlighted in red are the
only elements under consideration
in this application

1

proposed plan_roof
Scale: 1:100

A 27/02/22 issued for Information
B 28/10/22 Issued for planning
C 16/03/23 Issue for planning

Walkerbushe Architects
6 Highbury Corner
London N5 1RD

+44 (0) 20 7697 0707
studio@walkerbushe.co.uk

walkerbushe.co.uk

Do not scale this drawing.
Check all dimensions site.

Refer to all other relevant
drawings and specifications.

In case of any discrepancy or
ambiguity refer to CA.

Project **17 Parliament Hill**
Subject **RF plan- proposed**
Status **For planning**

Date **Mar 21**
Scale **1:100@A3**

Drg **685_PL104**

Rev **C**