




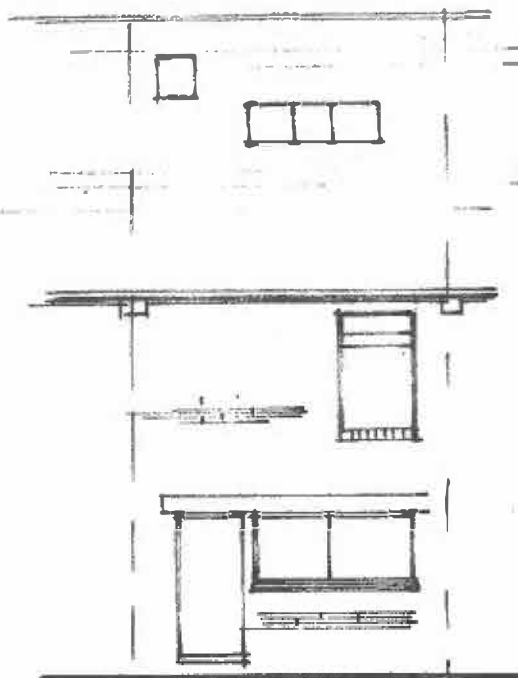

FRONT.

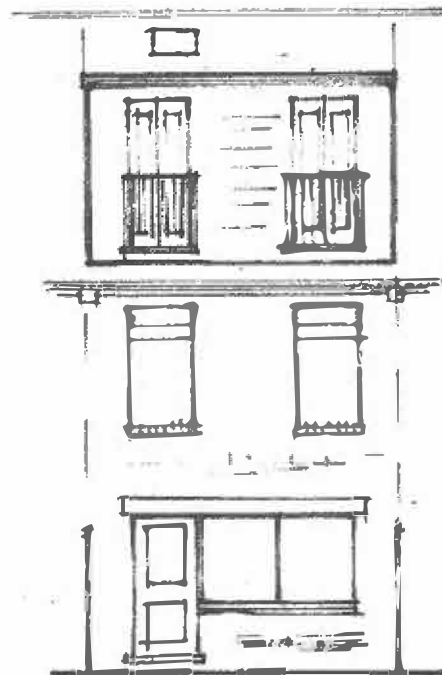

REAR

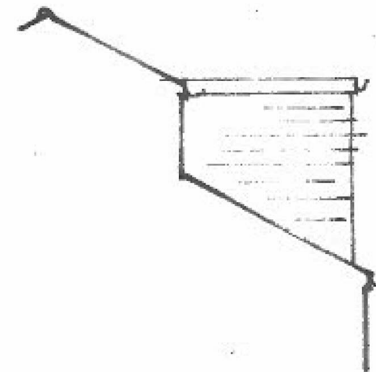

SIDE ELEVATION FROM 16
OTHER SIDE HANDED.

Existing Elevations



1:100 Scale

Ian Churley
Chartered Surveyor
Brooklands
Rectory Chase
Doddinghurst
Brentwood
Essex CM15 0QN
Tel: 01277 824757
E-Mail: ian@ianchurley.co.uk

Client: Mr and Ms Riley
15 Fleet Square

Details: Loft conversion
Drawing No. R 869/5

Elevations

Scale: 1:100

Date: Dec 2013

By: IC

