


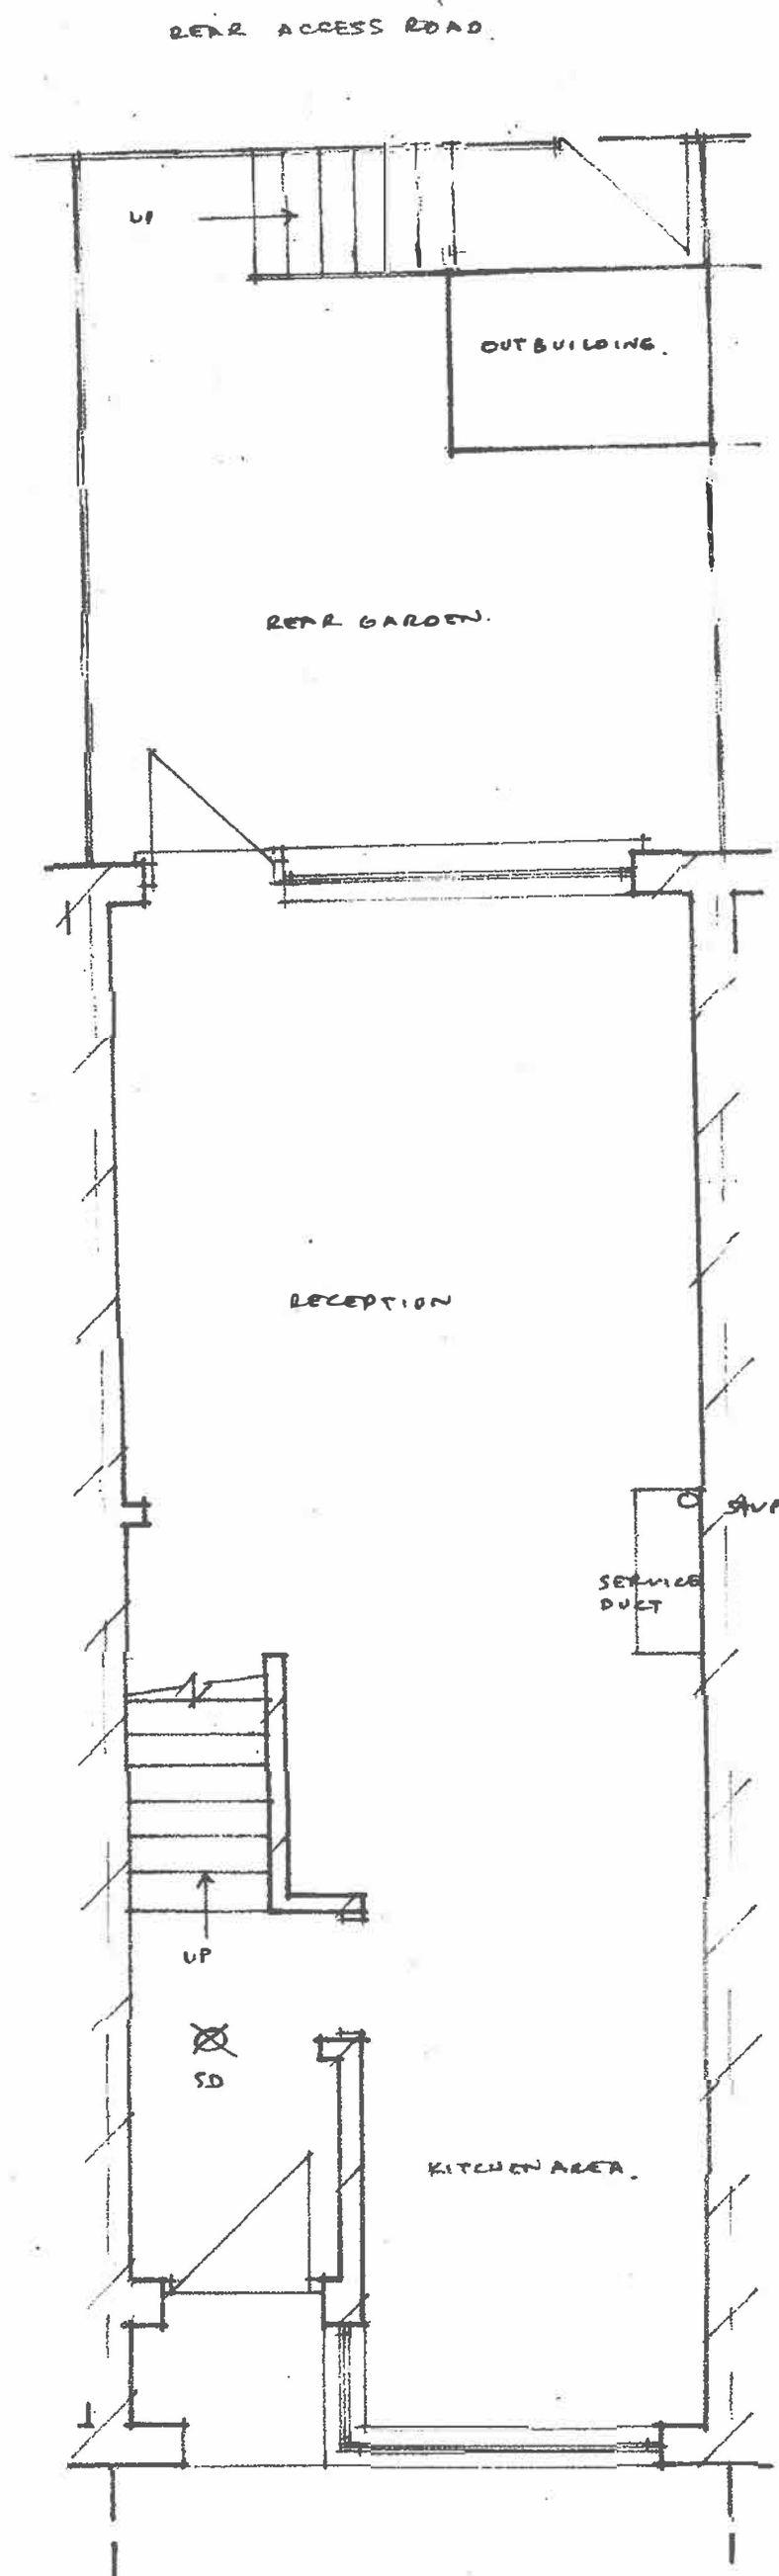

GROUND FLOOR.




1:50 Scale

Ian Churley
 Chartered Surveyor
 Brooklands
 Rectory Chase
 Doddinghurst
 Brentwood
 Essex CM15 0QN
 Tel: 01277 824757
 E-Mail: ian@ianchurley.co.uk

Client: Mr and Ms Riley
 15 Fleet Square, WC1
 Details: Loft conversion
 Drawing No. D 869/1
 (Ground floor as existing)
 Scale: 1:50 (A3)
 Date: Dec 13
 By: IC



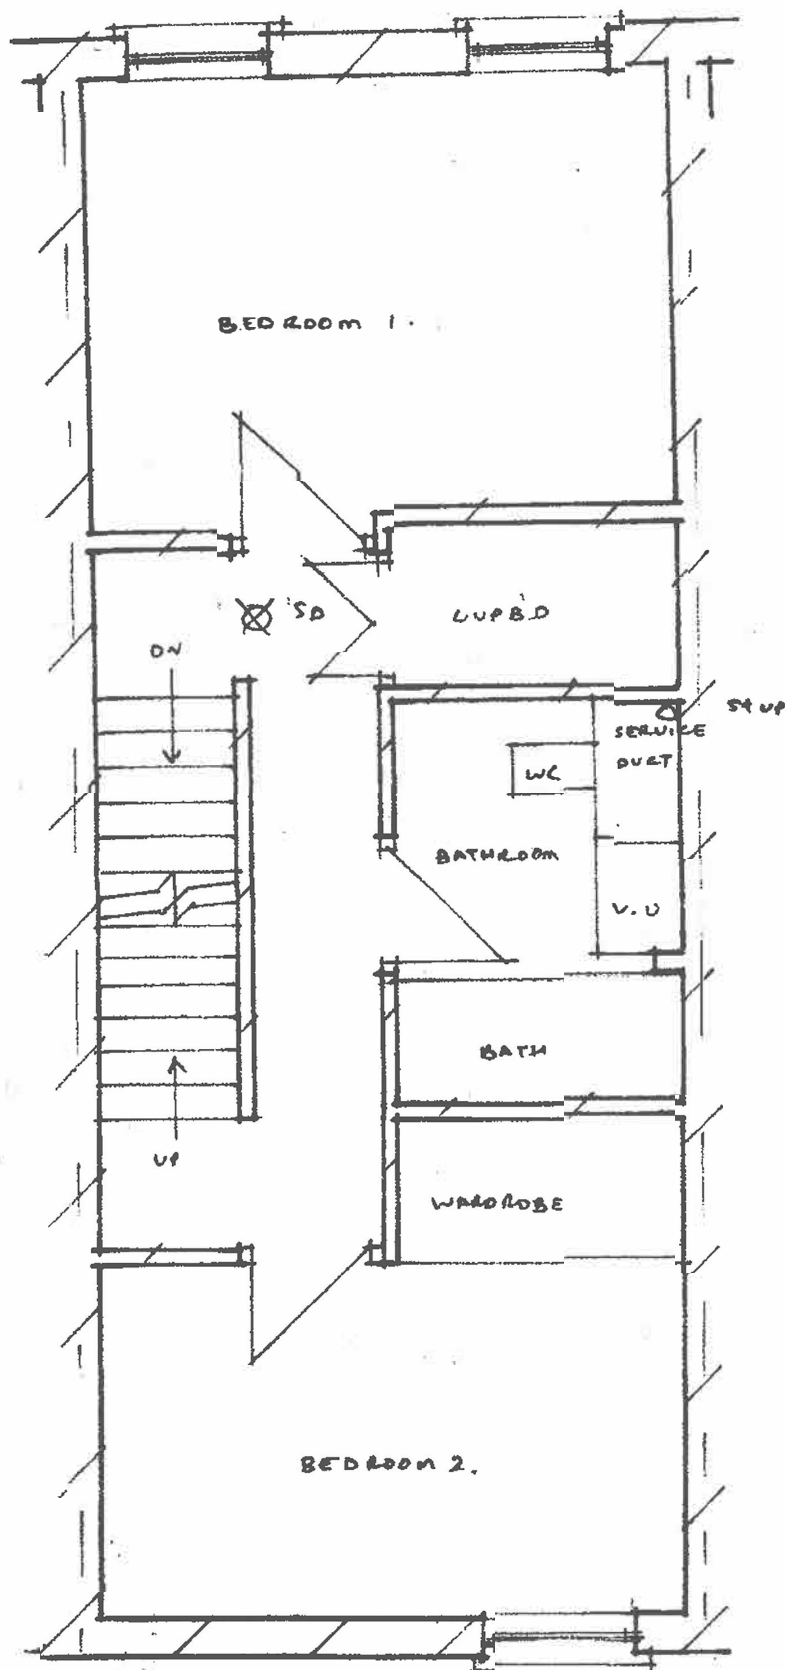

FIRST FLOOR



1:50 Scale

Ian Churley
Chartered Surveyor
Brooklands
Rectory Chase
Doddingtonhurst
Brentwood
Essex CM15 0QN
Tel: 01277 824757
E-Mail: ian@ianchurley.co.uk

Client: Mr and Ms Riley
15 Fleet Square, WC1
Details: Loft conversion
Drawing No. D 869/2
(First floor - Existing)


Scale: 1:50 (A3)
Date: Dec 13
By: IC



DRAWING NO. D 869/2

NOTES.

ALL ROOF LIGHTS SHOWN
DOTTED. SEE ALSO SECTION.

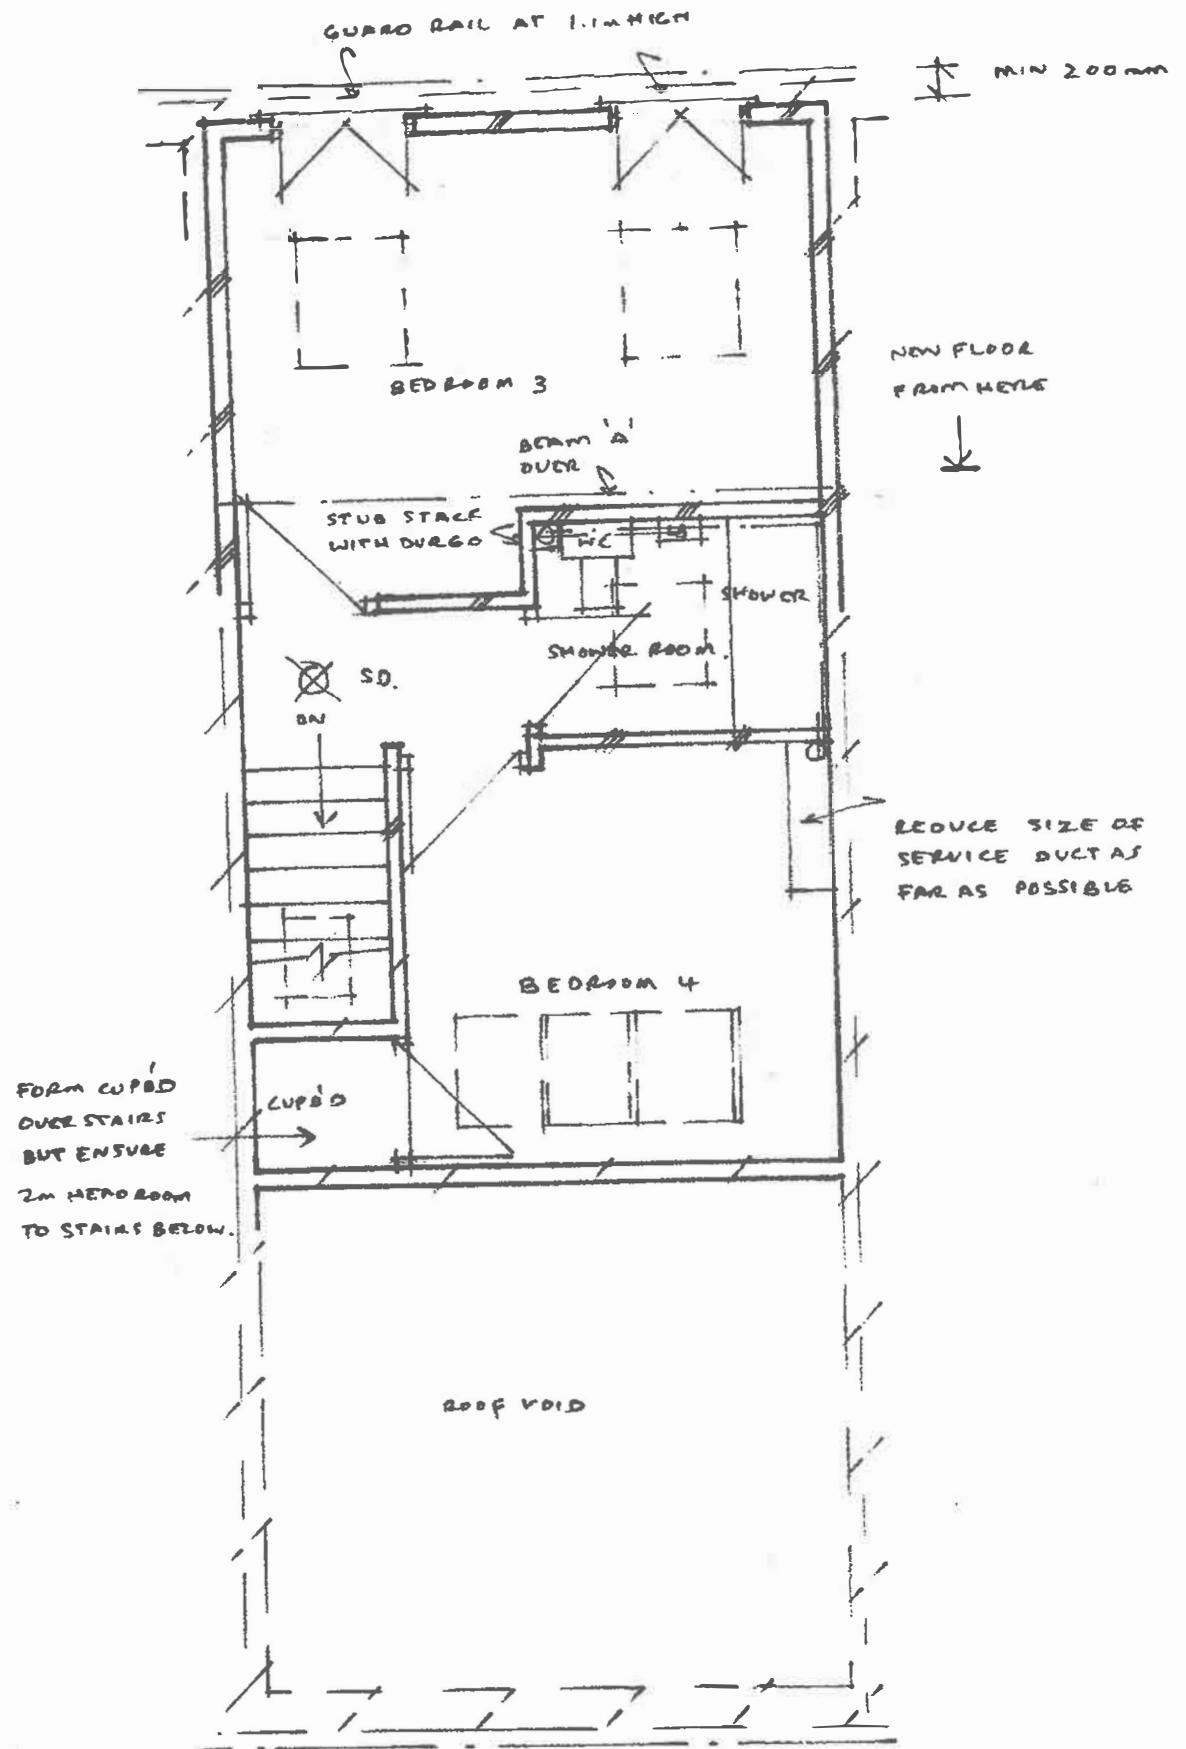

SECOND FLOOR

Ian Churley

Chartered Surveyor
Brooklands
Rectory Chase
Doddington
Brentwood
Essex CM15 0QN
Tel: 01277 824757
E-Mail: ian@ianchurley.co.uk

Client: Mr and Ms Riley
15 Fleet Square, WC1
Details: Loft conversion
Drawing No. D 869/3A
(Second floor - Existing)

Scale: 1:50 (A3)
Date: Dec 13
By: IC



1:50 Scale

RILEY 869/3