
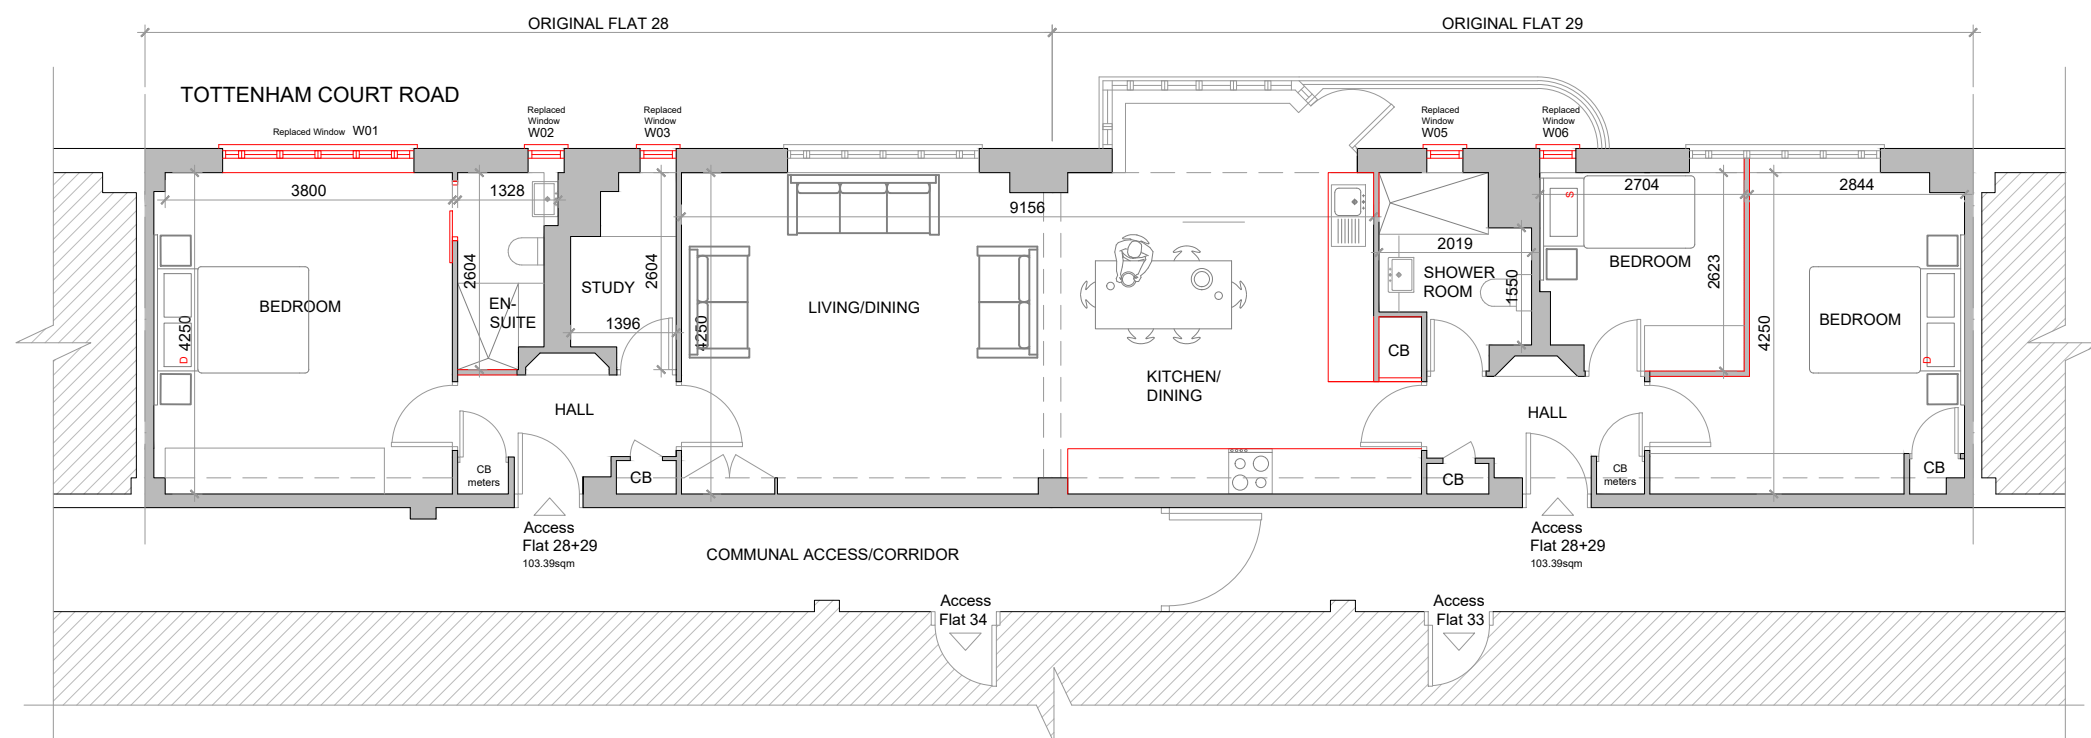


EXISTING FLOOR PLANS

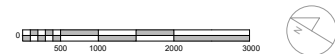

General Note - The general contractor is responsible for the verification of all dimensions and levels on site prior to any construction or pricing works. The architect is to be informed immediately of any discrepancy. Figured dimensions take priority over scaled dimensions. Reliance on scaled dimensions to be appropriate for drawing purpose and scale of drawing

PROJECT
Apartment 28-29, Paramount Court
University Street, London WC1E 6JP

DWG TITLE
EXISTING AND PROPOSED FLOOR
PLANS

DRAWN DATE	SCALE	DRAWING NUMBER	REV.
10/03/2023	1:100@A3	PC001	E



EXISTING ELEVATIONS FROM TOTTENHAM COURT ROAD



General Note - The general contractor is responsible for the verification of all dimensions and levels on site prior to any construction or pricing works. The architect is to be informed immediately of any discrepancy. Figured dimensions take priority over scaled dimensions. Reliance on scaled dimensions to be appropriate for drawing purpose and scale of drawing

PROJECT			
Apartment 28-29, Paramount Court University Street, London WC1E 6JP			
DWG TITLE			
EXISTING ELEVATIONS			
DRAWN DATE	SCALE	DRAWING NUMBER	REV.
02/12/2021	1:100@A3	PC002	-



Aptm. 28+29

Replaced Window W06

Replaced Window W05

Replaced Window W03

Replaced Window W02

Replaced Window W01

PROPOSED ELEVATIONS FROM TOTTENHAM COURT ROAD



General Note - The general contractor is responsible for the verification of all dimensions and levels on site prior to any construction or pricing works. The architect is to be informed immediately of any discrepancy. Figured dimensions take priority over scaled dimensions. Reliance on scaled dimensions to be appropriate for drawing purpose and scale of drawing

PROJECT		Apartment 28-29, Paramount Court University Street, London WC1E 6JP	
DWG TITLE			
PROPOSED ELEVATIONS			
DRAWN DATE	SCALE	DRAWING NUMBER	REV.
10/03/2023	1:100@A3	PC003	C