
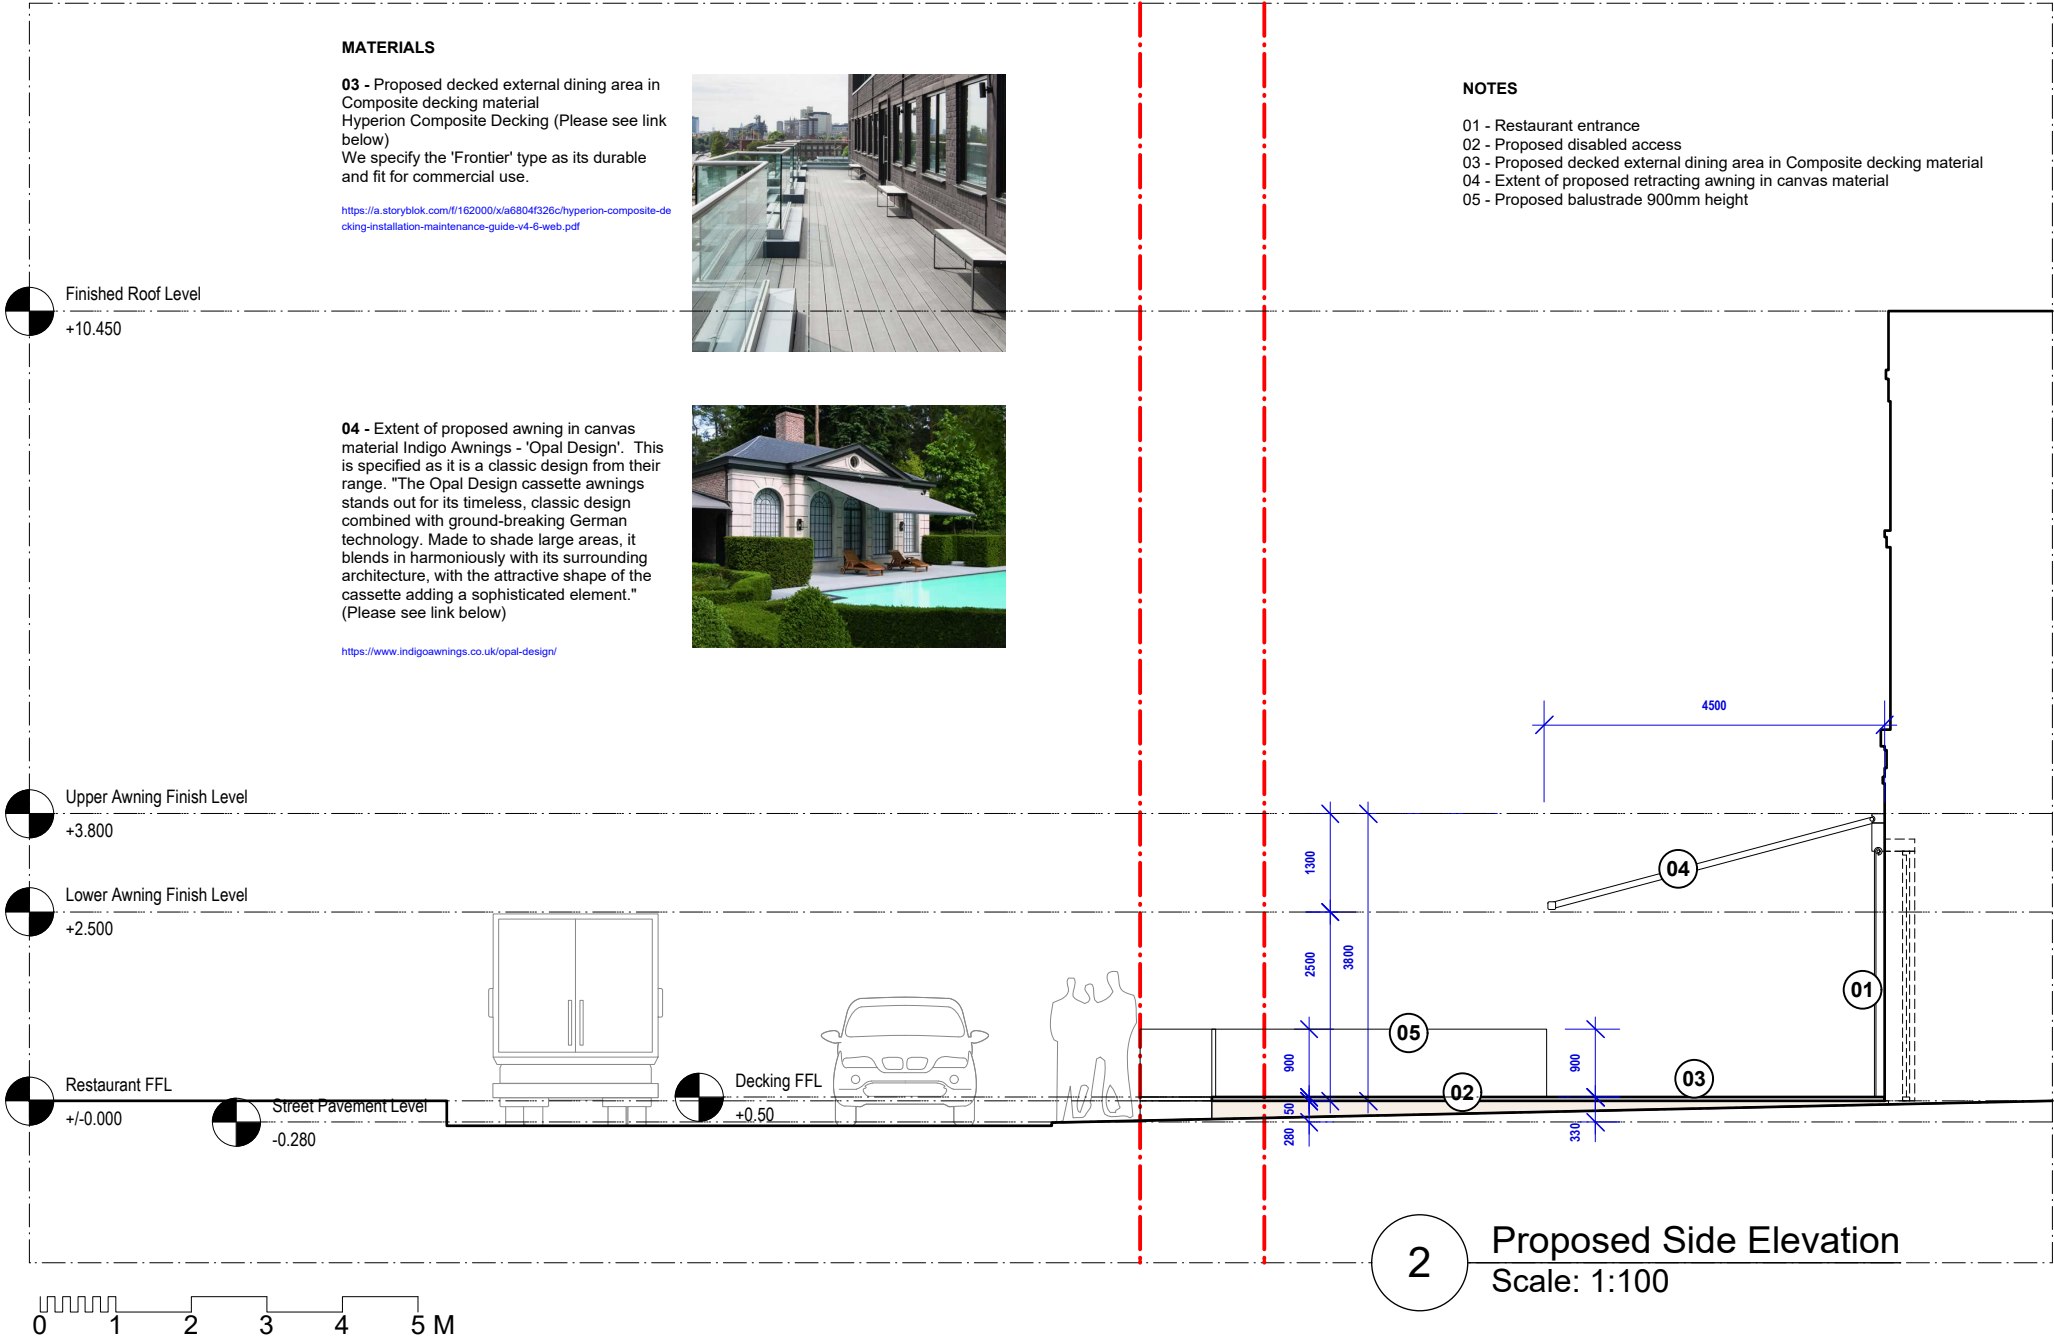


<div>KEY / NOTES</div> <div>ALL DIMENSIONS, LEVELS AND AREAS ARE APPROXIMATE ONLY AND SHOULD BE VERIFIED ON SITE.</div> <div>DO NOT SCALE THIS DRAWING</div> <div>LACEY + SALTYSKOV ARCHITECTS LTD SHALL NOT BE LIABLE OR RESPONSIBLE FOR ANY USE OF THIS DOCUMENT FOR ANY PURPOSE OTHER THAN THAT FOR WHICH IT WAS ORIGINALLY PREPARED AND PROVIDED. WHILE THE CLIENT SHALL BE ENTITLED TO UTILISE AND COPY THIS DOCUMENT FOR AN EXTENSION OF THE WORKS, THE CLIENT SHALL NOT BE ENTITLED TO REPRODUCE THE DESIGNS CONTAINED IN THIS DOCUMENT FOR ANY SUCH EXTENSION</div>	REV	DATE	DESCRIPTION	PROJECT	329 WEST END LANE	REVISION	<div>LACEY + SALTYSKOV ARCHITECTS LTD</div> <div>OFFICES 117-118</div> <div>SPACES</div> <div>307 EUSTON ROAD</div> <div>NW1 3AD</div> <div>+44 (0)20 7255 0525</div> <div>www.laceysaltyskov.com</div> <div>info@laceysaltyskov.com</div> <div>LACEY + SALTYSKOV</div>
	A	16/08/22	FOR INFORMATION	DRWG NAME	PROPOSED ROOF PLAN	G	
	B	30/08/22	FOR INFORMATION	DRWG NO	3200-A-GA-PL-12		
	C	06/09/22	FOR INFORMATION	SCALE	1:100		
	D	08/09/22	FOR INFORMATION	SIZE	A3		
	E	20/02/23	FOR INFORMATION	DATE	13/03/23		
	F	08/03/23	FOR INFORMATION				
	G	13/03/23	FOR INFORMATION				

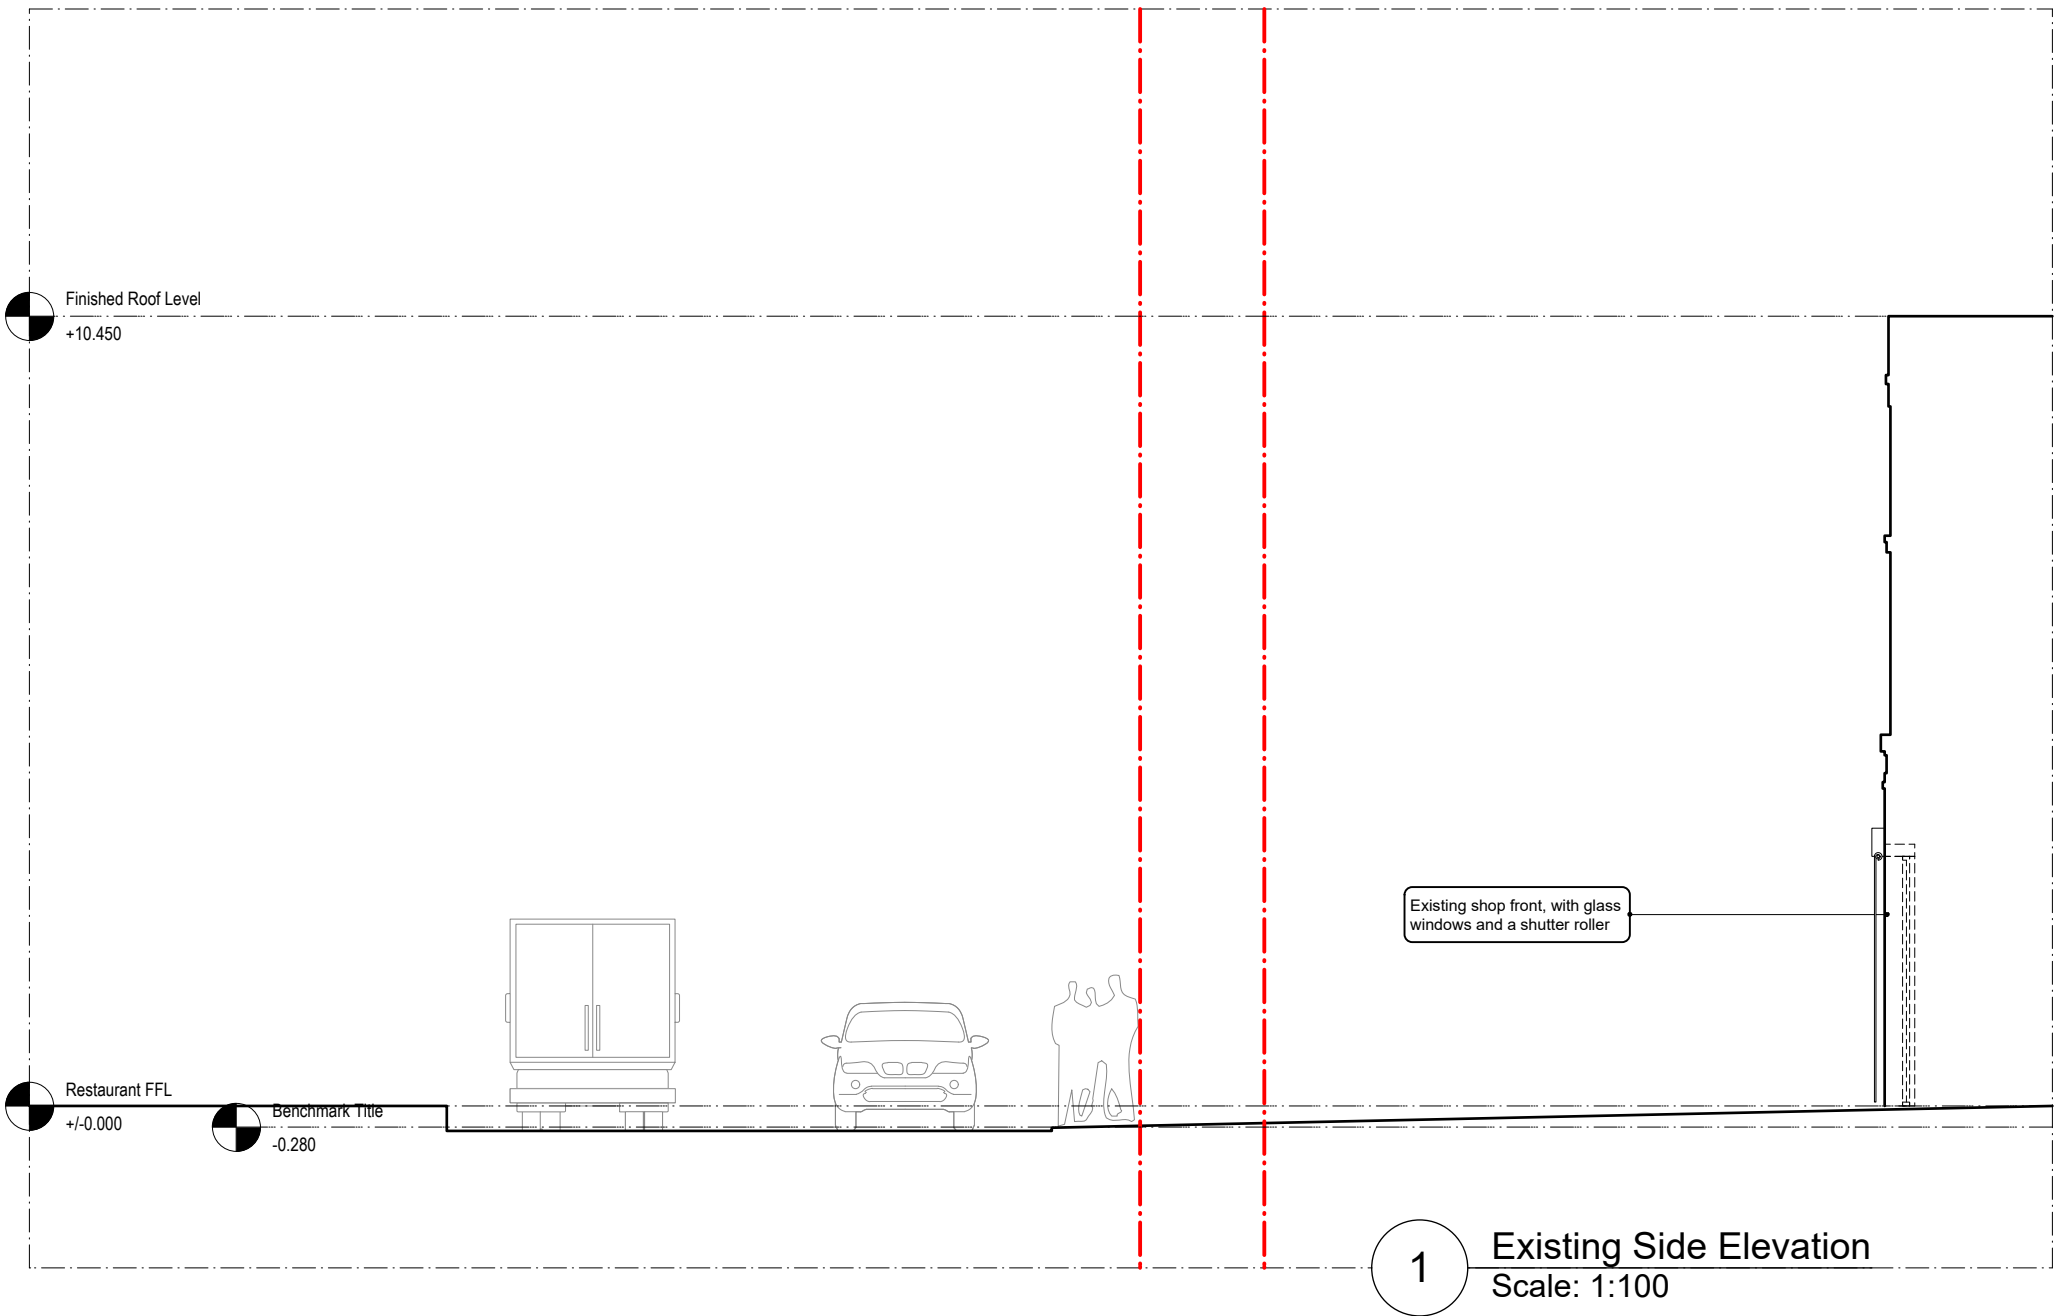

KEY / NOTES

ALL DIMENSIONS, LEVELS AND AREAS ARE APPROXIMATE ONLY AND SHOULD BE VERIFIED ON SITE.

DO NOT SCALE THIS DRAWING

LACEY + SALTUKOV ARCHITECTS LTD SHALL NOT BE LIABLE OR RESPONSIBLE FOR ANY USE OF THIS DOCUMENT FOR ANY PURPOSE OTHER THAN THAT FOR WHICH IT WAS ORIGINALLY PREPARED AND PROVIDED. WHILE THE CLIENT SHALL BE ENTITLED TO UTILISE AND COPY THIS DOCUMENT FOR AN EXTENSION OF THE WORKS, THE CLIENT SHALL NOT BE ENTITLED TO REPRODUCE THE DESIGNS CONTAINED IN THIS DOCUMENT FOR ANY SUCH EXTENSION

REV	DATE	DESCRIPTION
A	16/08/22	FOR INFORMATION
B	30/08/22	FOR INFORMATION
C	06/09/22	FOR INFORMATION
D	08/09/22	FOR INFORMATION
E	16/09/22	FOR INFORMATION
F	20/02/23	FOR INFORMATION
G	01/03/23	FOR INFORMATION

PROJECT	329 WEST END LANE
DRWG NAME	EXISTING AND PROPOSED SIDE ELEVATIONS
DRWG NO	3200-A-GA-SC-01
SCALE	1:100
SIZE	A3
DATE	13/03/2023

REVISION	G
LACEY + SALTUKOV ARCHITECTS LTD	
OFFICES 117-118	
SPACES	
307 EUSTON ROAD	
NW1 3AD	
+44 (0)20 7255 0525	
www.laceysaltukov.com	
info@laceysaltukov.com	

© 2023 COPYRIGHT LACEY + SALTUKOV. ALL RIGHTS RESERVED

LACEY + SALTUKOV