




Main Entrance Elevation

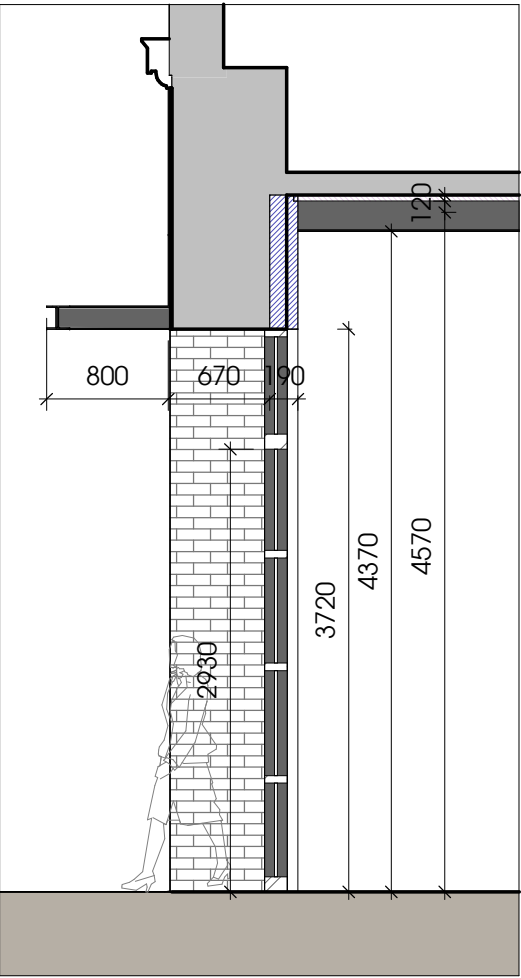

Main Entrance Section 01

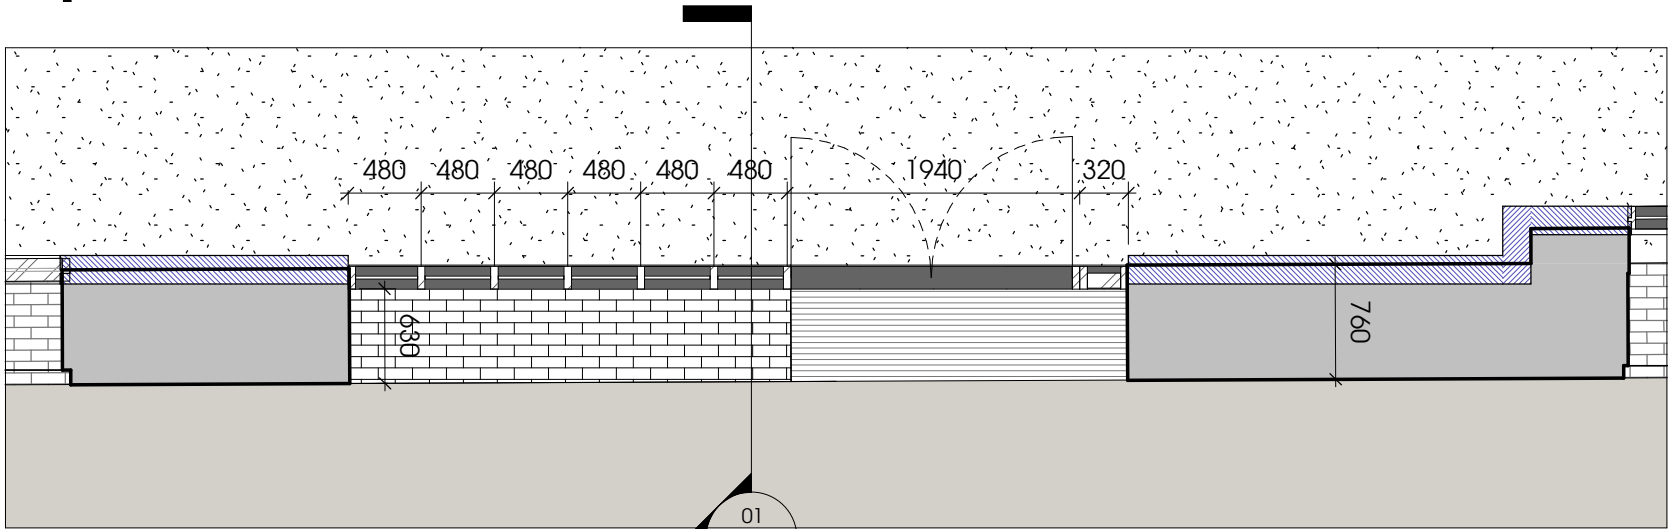

Main Entrance Plan

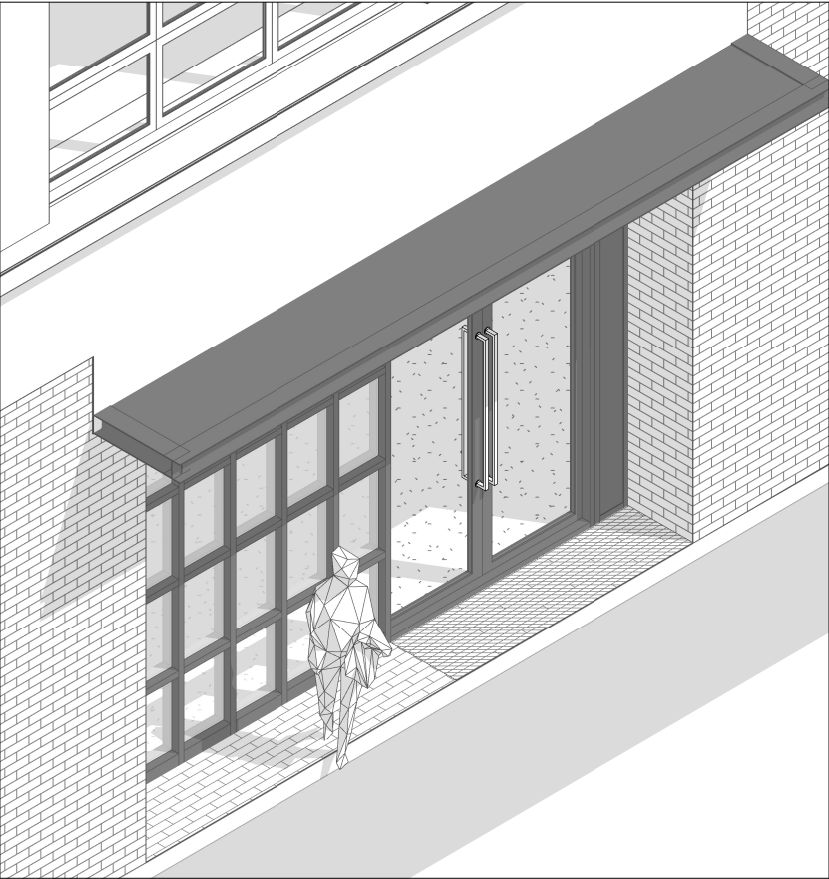

**Notes**  
© Stanton Williams  
All rights described in Chapter IV of the Copyright, Designers and Patents Act 1998 have been asserted.  
  
All levels are in metres above Ordnance Datum.  
  
All dimensions should be checked on site. Do not scale from this drawing. Stanton Williams to be advised of any variation between the drawings and site conditions.  
  
To be read in conjunction with the submitted design and access statement and other associated reports.  
  
**Safety, health and environmental information**  
Please refer to pre-construction information and risk register. The notes below refer specifically to the information shown on this drawing.

Revision	Date	Description	Location
----------	------	-------------	----------

Stanton Williams  
36 Graham Street  
London N1 8GJ  
Phone +44 (0)20 7880 6400  
Email 500@stantonwilliams.com  
www.stantonwilliams.com

Project		Drawing Title	
Britannia Street		Main Entrance Door	
Drawn	Checked	Approved	Status
Author	Checker	Approver	Project Status
Date	Scale @ A3	Project No.	Revision
01/03/23	1 : 50	559	

Drawing No. 31200									
Project	Originator	Volume	Level	Type	Role	Reference	Revision	Suitability	
559	SWA	XX	ZZ	DR	A	31200			

STANTON  
WILLIAMS