




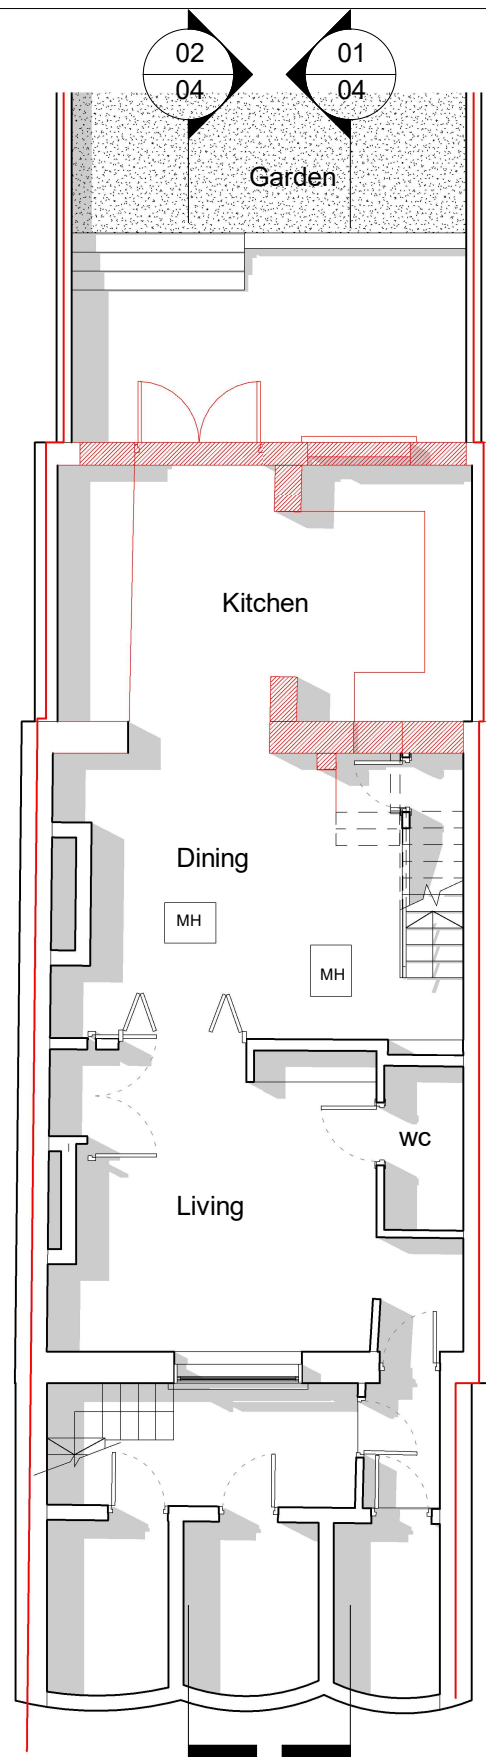


01 Lower Ground Floor
1 : 100

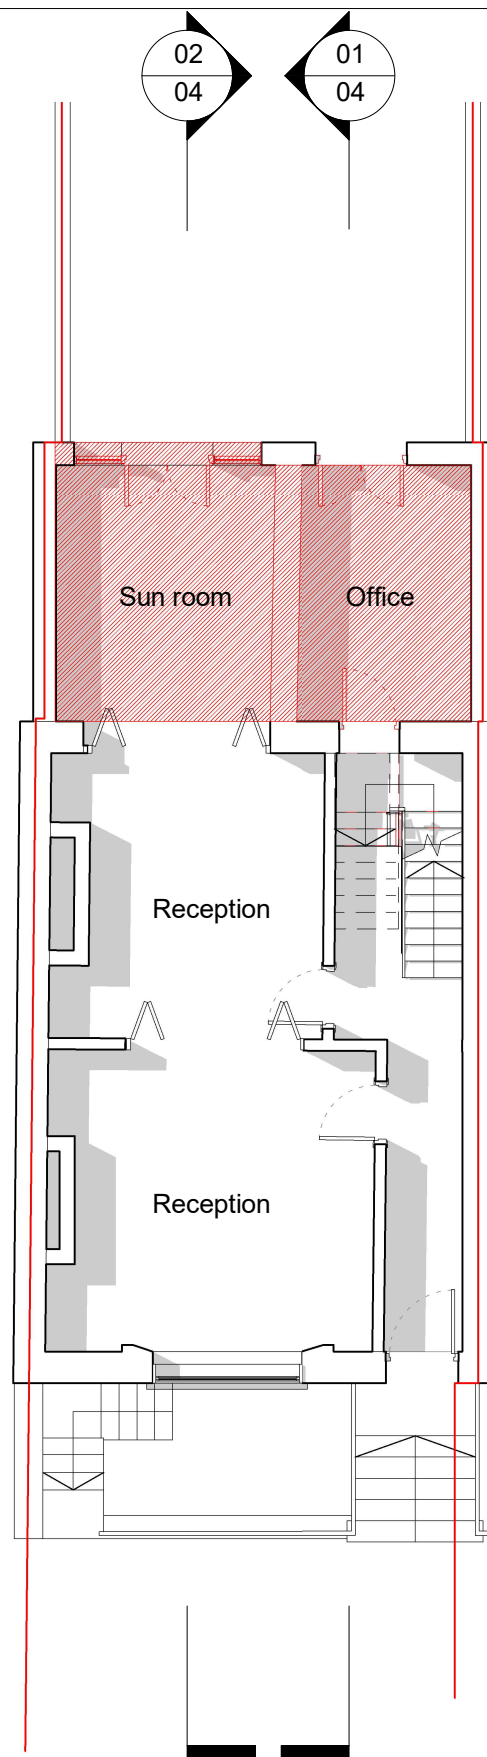

02 Ground Floor
1 : 100

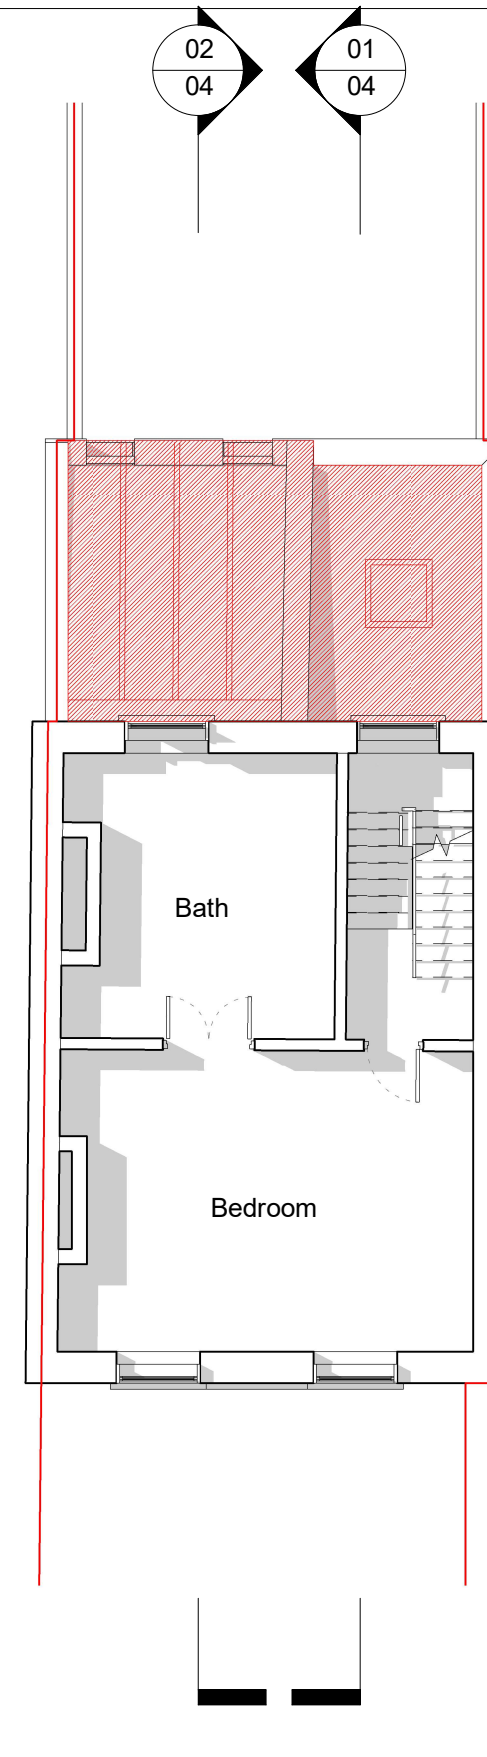

03 First Floor
1 : 100

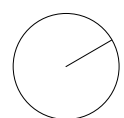

— Boundary line

□ Existing walls/roof

▨ Demolition



ARA

Planning application
Description

23/03/23
Date

P1
Rev

Project
36 Fitzroy Rd
London
NW1 8TY

Date
23/03/23

Scale
1 : 100

Job Number

Title
Existing Plans

Drawing Number
0722-PL-A-01

Revision
P1