





01 Lower Ground Floor..
1 : 100

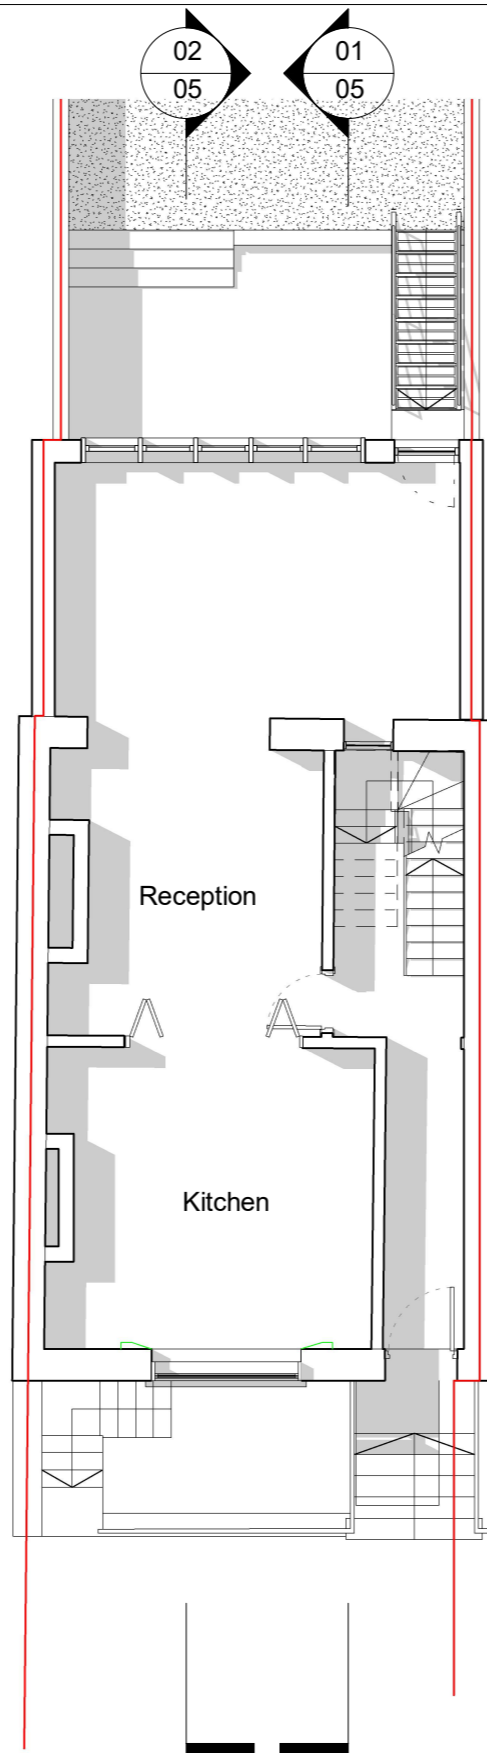

02 Ground Floor..
1 : 100

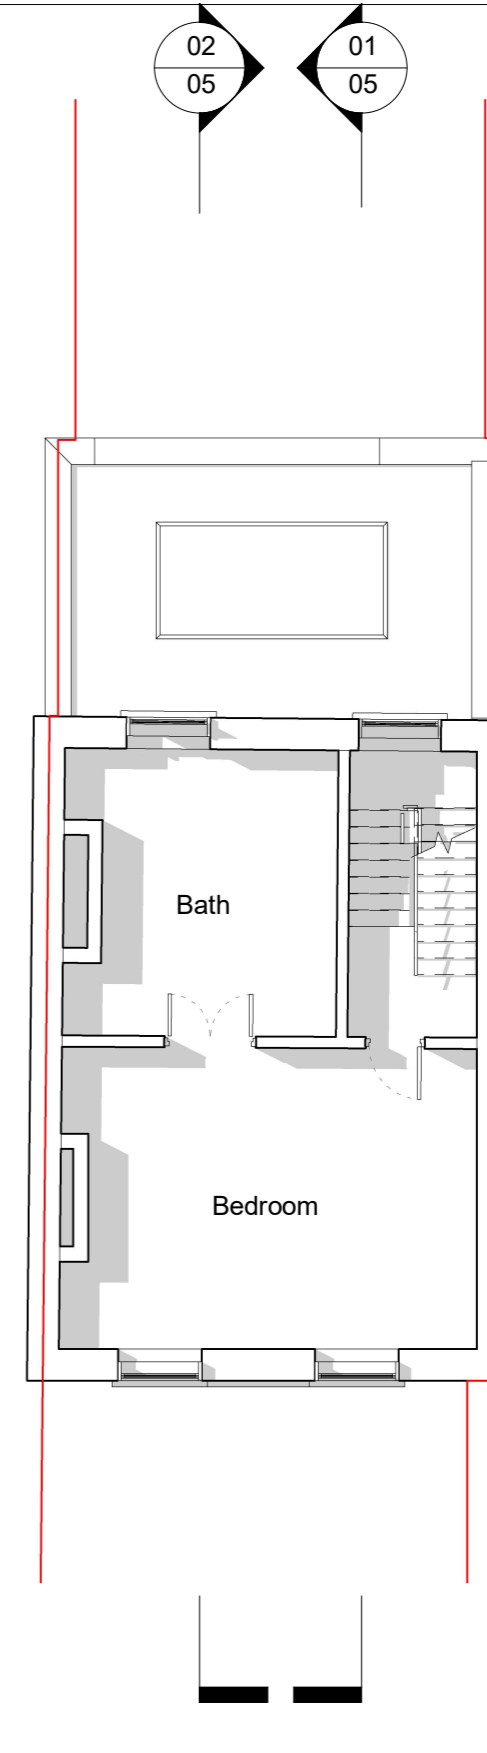

03 First Floor..
1 : 100

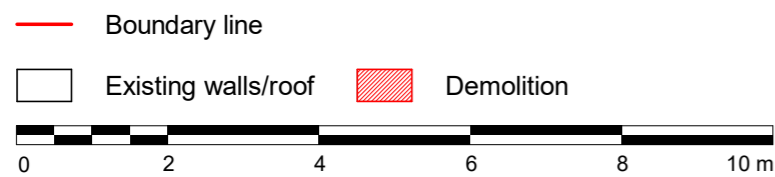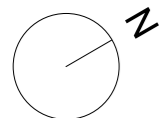

ARA

Project
36 Fitzroy Rd
London
NW1 8TY

Title
Proposed Plans

Planning application
Description

23/03/23
Date

P1
Rev

Date
23/03/23

Scale
1 : 100

Job Number

Drawing Number
0722-PL-A-02

Revision
P1