




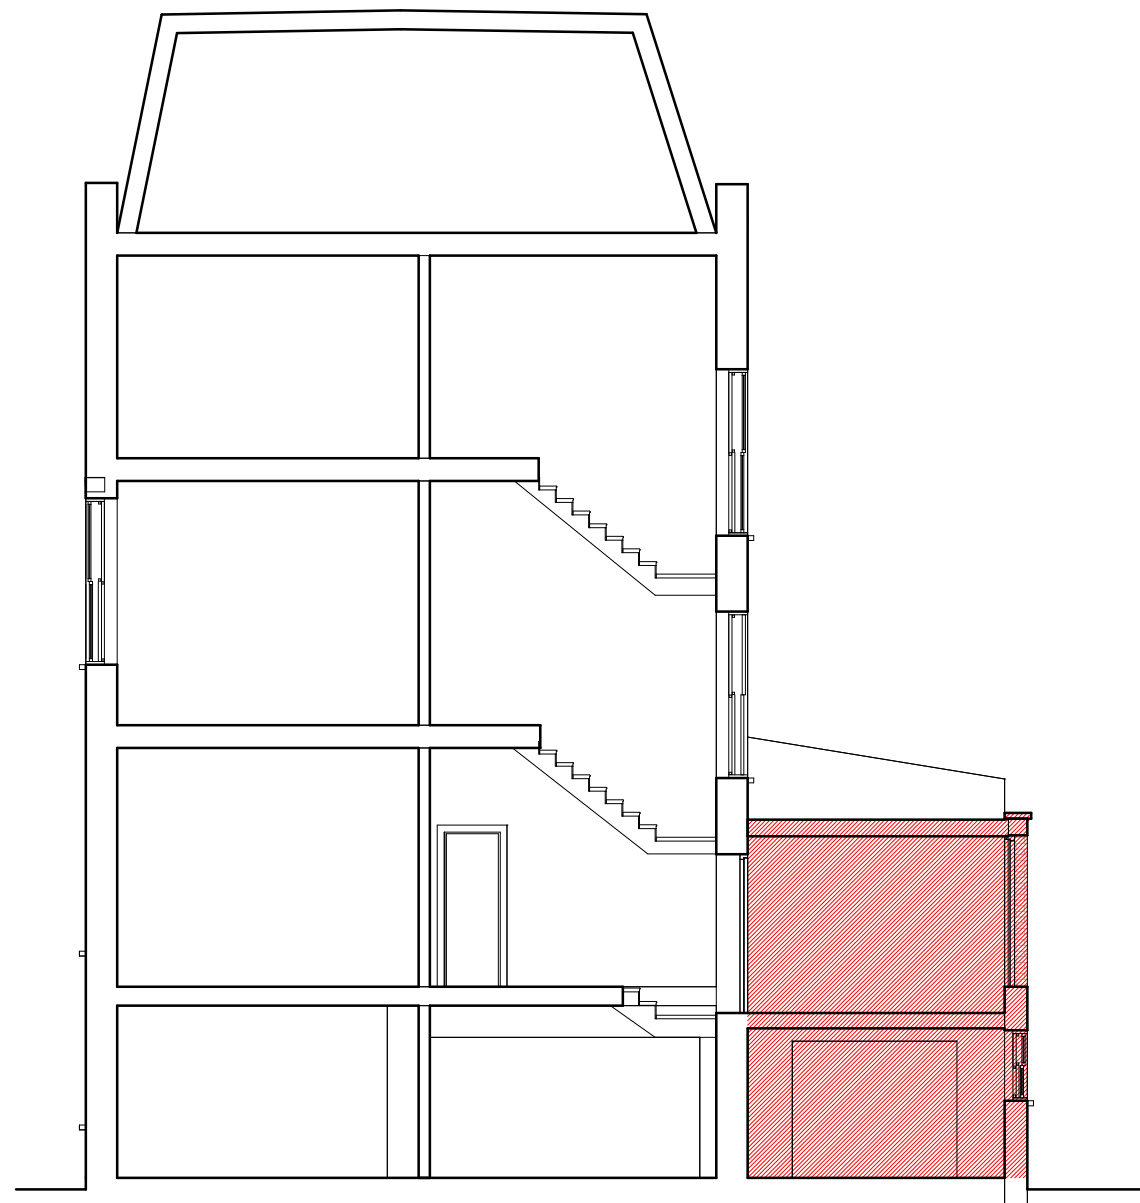

01 Section A-A.
1 : 100

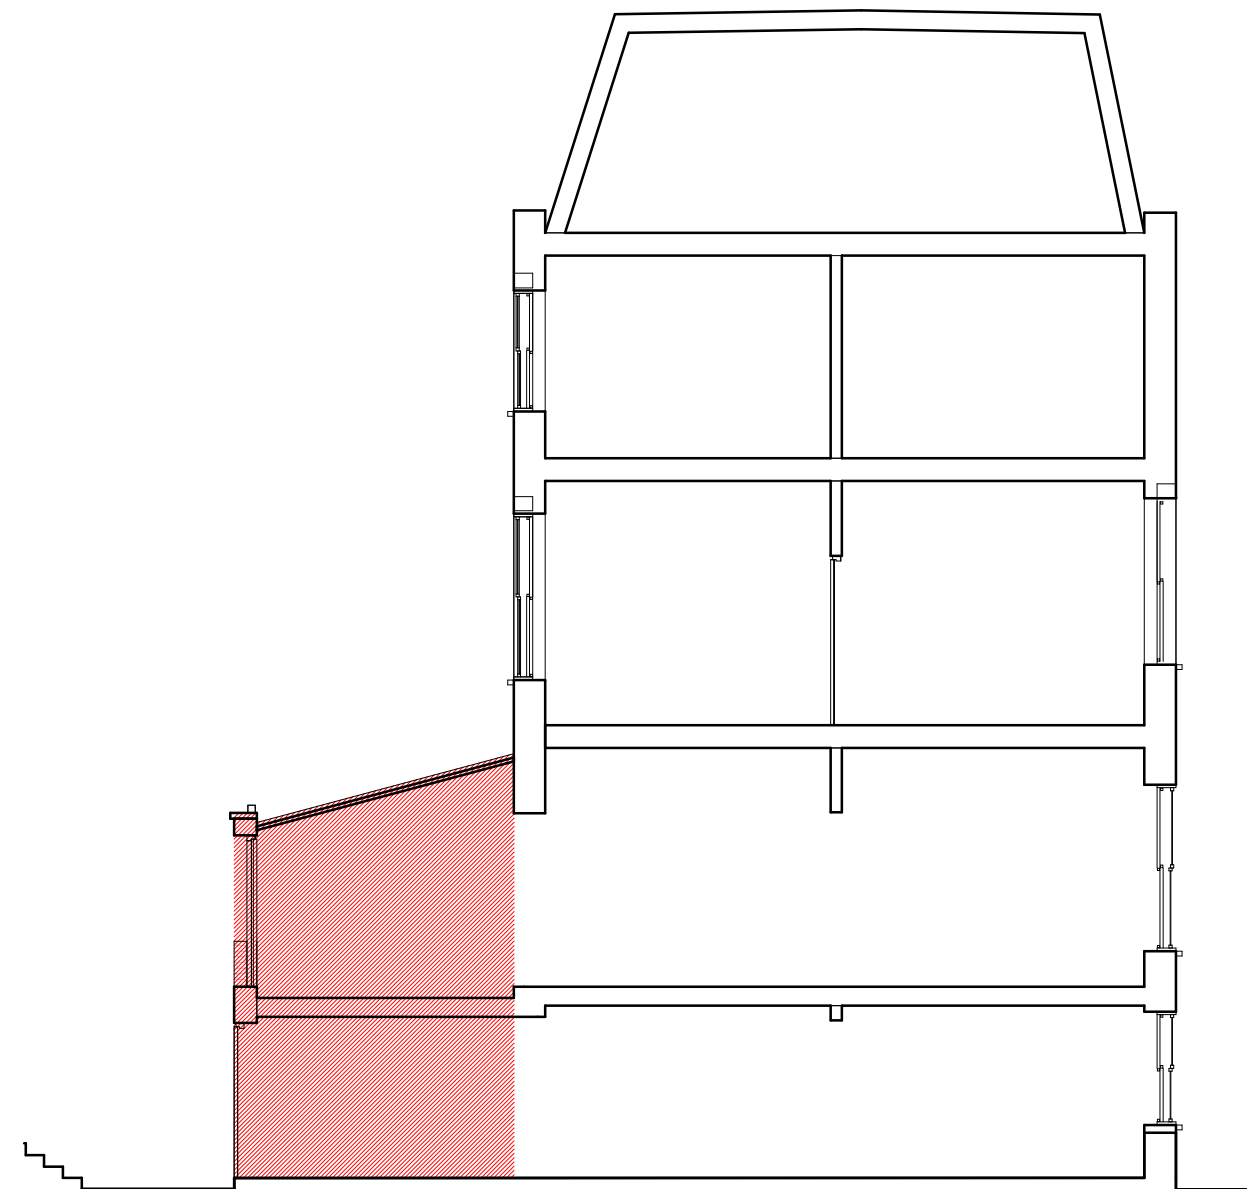

02 Section B-B.
1 : 100

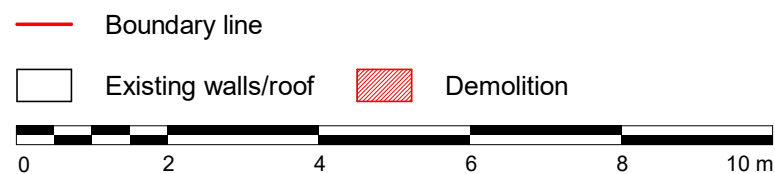

ARA

Project 36 Fitzroy Rd London NW1 8TY			Title Existing Sections	
Date 23/03/23	Scale 1 : 100	Job Number	Drawing Number 0722-PL-A-04	Revision P1