



SCALE 1:100

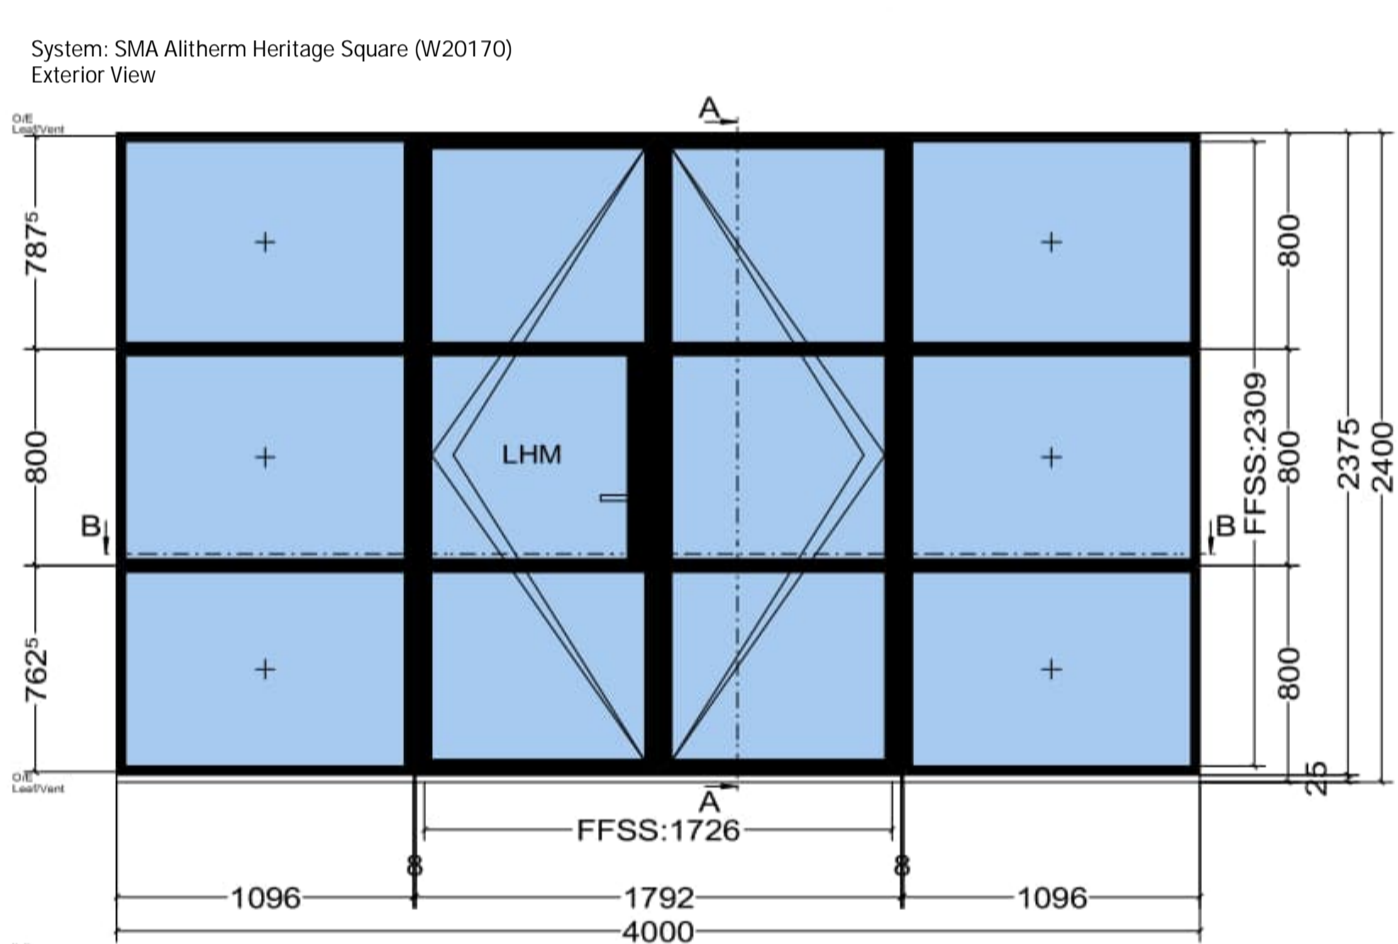










WINDOW 01
SCALE 1:20
Black aluminium frame patio doors

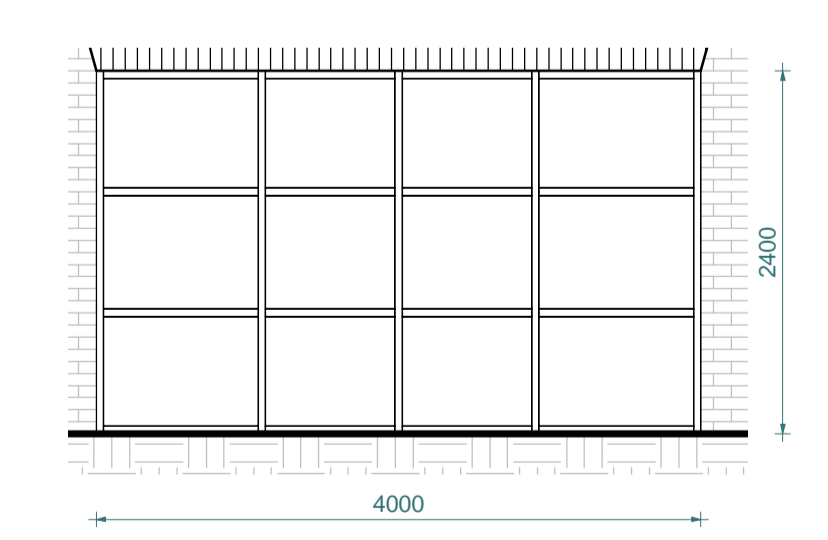

WINDOW 01 - LOWER GROUND FLOOR

- 1x LOCK EVOLUTION DOOR
- 8x BUTT HINGE EVOLUTION BL
- 1x 30-40 CYLINDER
- 4x ROLLER KEEPS EVOLUTION DOOR
- 1x HANDLE / HANDLE HERITAGE HARDEX PR BL
- 1x CENTRE LATCH KEEP LH
- 2x KEEP FOR ACVL432
- 2x B. 4mm CLR T/ARG W.EDGE/4mm ECO T, 4mm Clear Tough (Argon Black Warm Edge), 4mm Ecopane Tough 28mm 0.80 m² 1052 x 765mm
- 2x B. 4mm CLR T/ARG W.EDGE/4mm ECO T, 4mm Clear Tough (Argon Black Warm Edge), 4mm Ecopane Tough 28mm 0.81 m² 1052 x 774mm
- 2x B. 4mm CLR T/ARG W.EDGE/4mm ECO T, 4mm Clear Tough (Argon Black Warm Edge), 4mm Ecopane Tough 28mm 0.78 m² 1052 x 740mm
- 2x B. 4mm CLR T/ARG W.EDGE/4mm ECO T, 4mm Clear Tough (Argon Black Warm Edge), 4mm Ecopane Tough 28mm 0.58 m² 810 x 715mm
- 1x B. 4mm CLR T/ARG W.EDGE/4mm ECO T, 4mm Clear Tough (Argon Black Warm Edge), 4mm Ecopane Tough 28mm 0.58 m² 745 x 774mm
- 1x B. 4mm CLR T/ARG W.EDGE/4mm ECO T, 4mm Clear Tough (Argon Black Warm Edge), 4mm Ecopane Tough 28mm 0.63 m² 810 x 774mm
- 2x B. 4mm CLR T/ARG W.EDGE/4mm ECO T, 4mm Clear Tough (Argon Black Warm Edge), 4mm Ecopane Tough 28mm 0.60 m² 810 x 740mm
- 7 ACW2003B
- 6 ACW2003B
- 1 ACW2003B
- 2 ACET840N
- 3 ACET840N
- 4 ACET840N
- 5 ACET840N

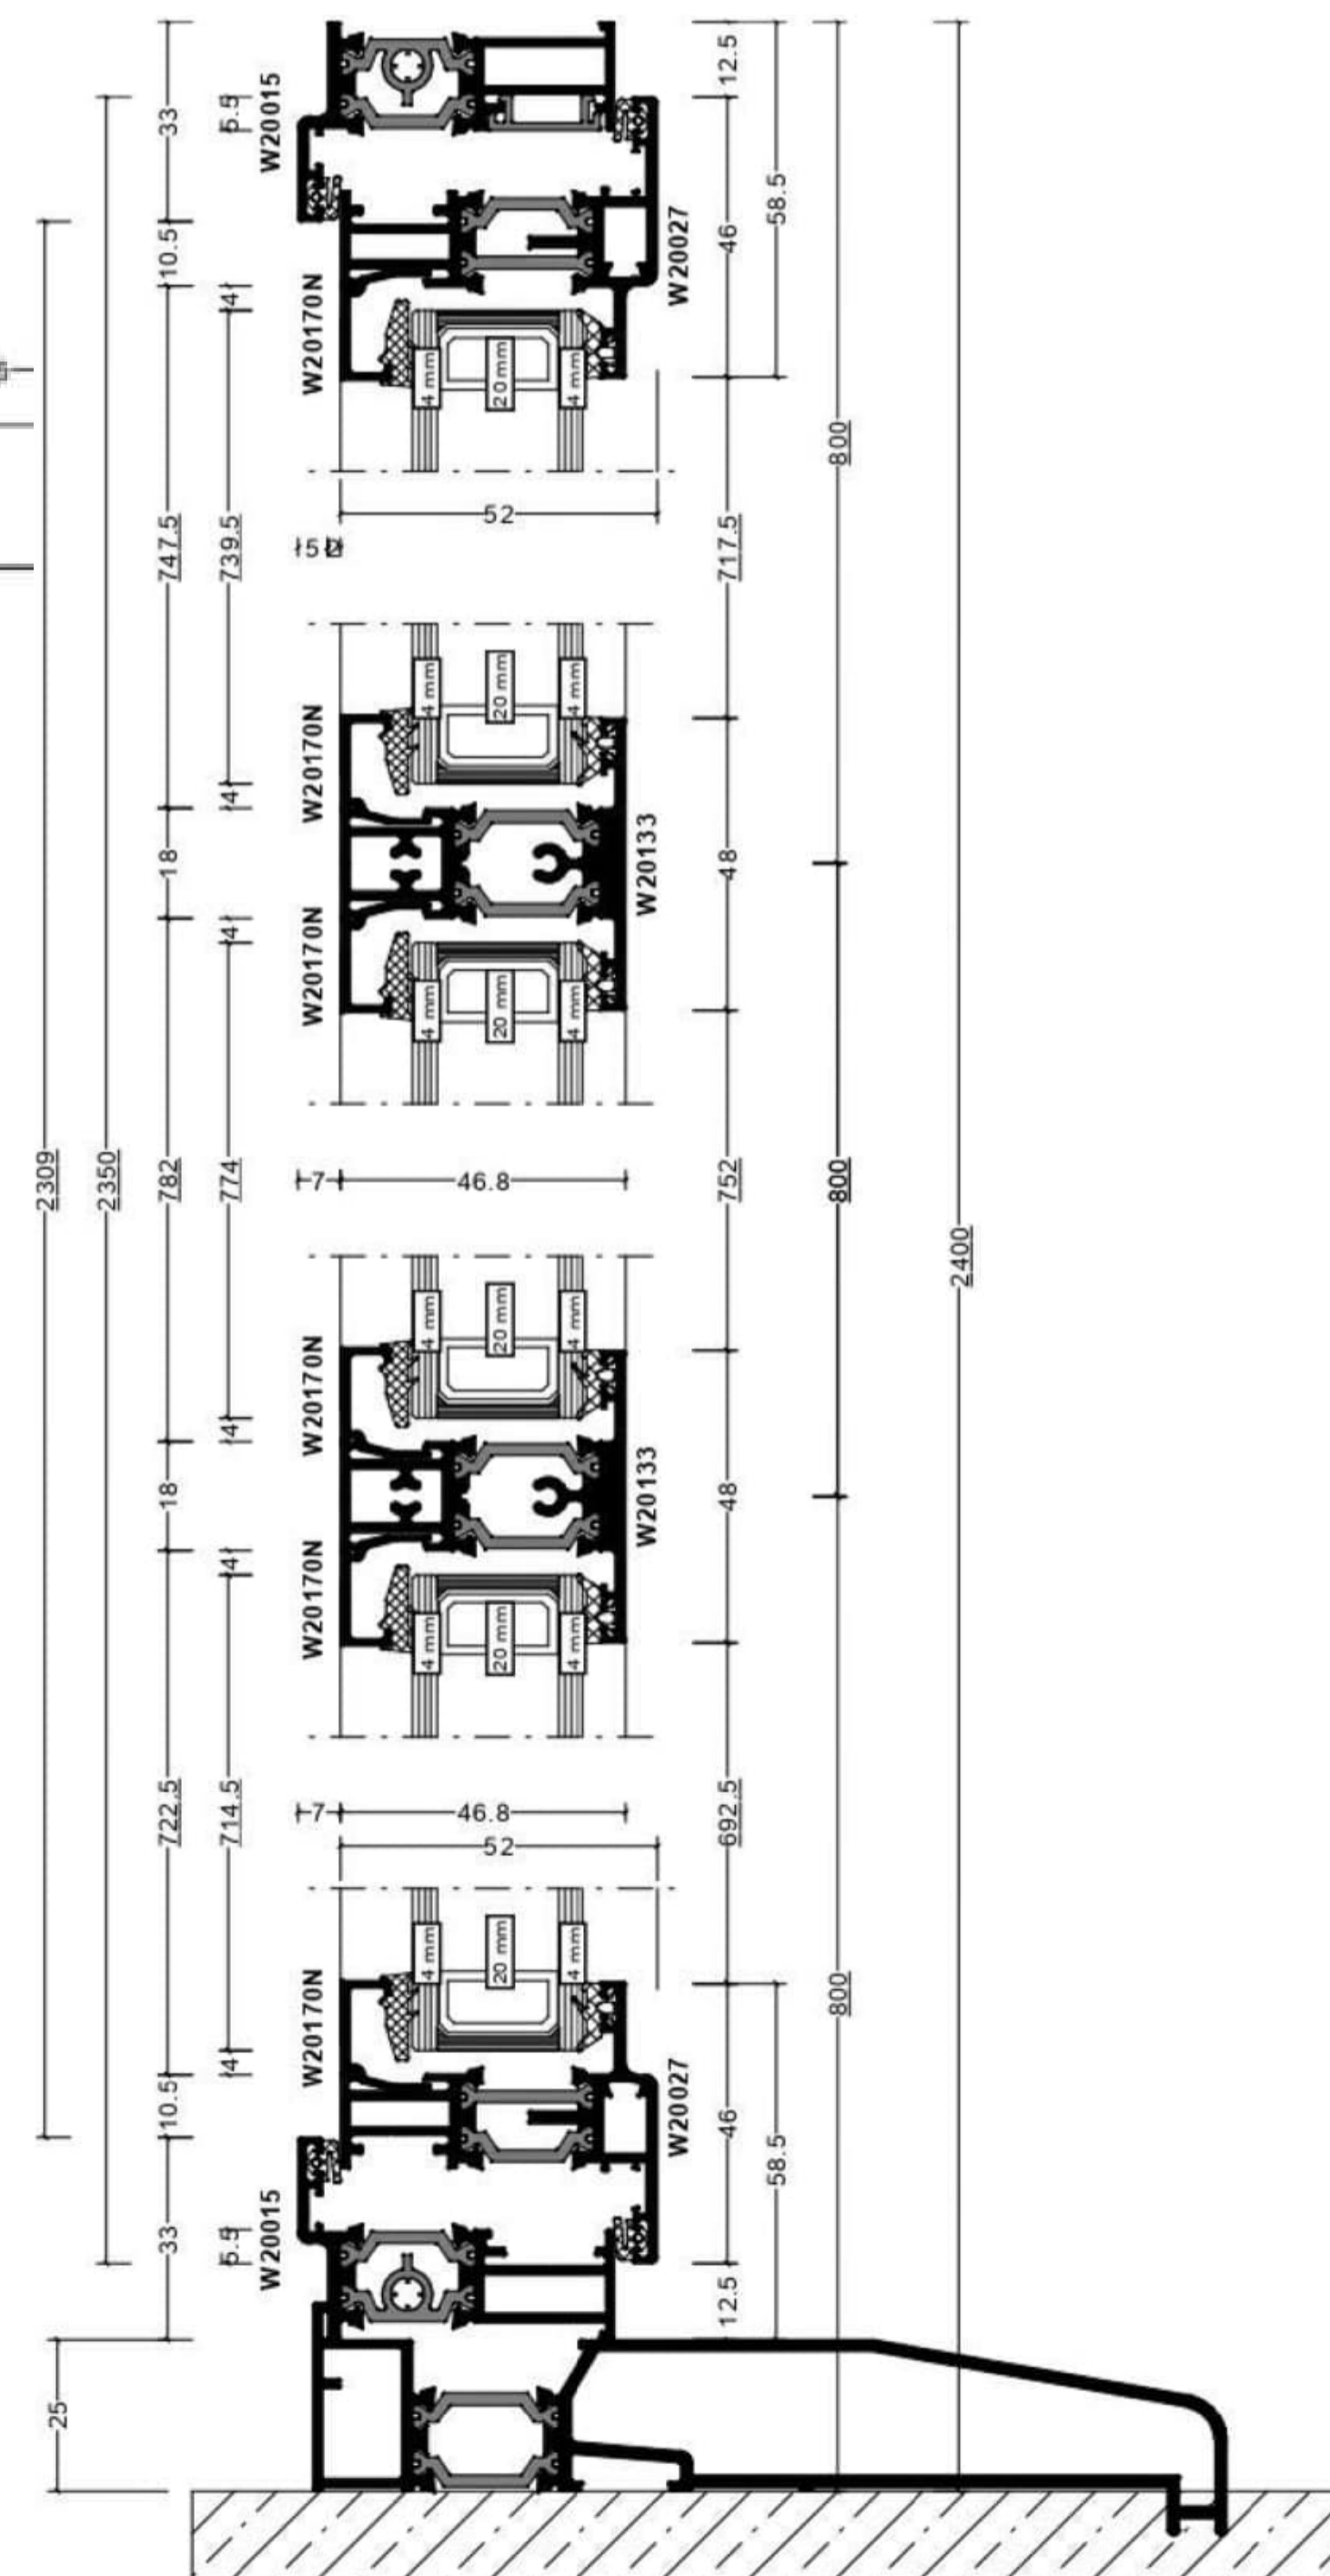

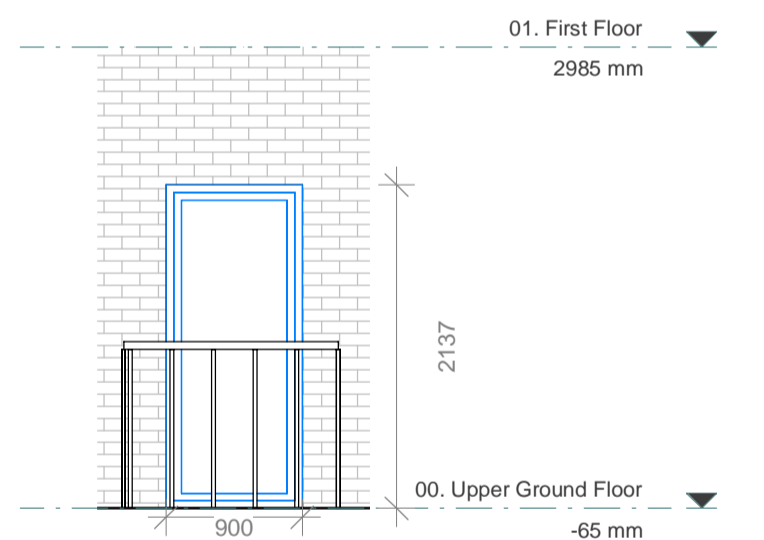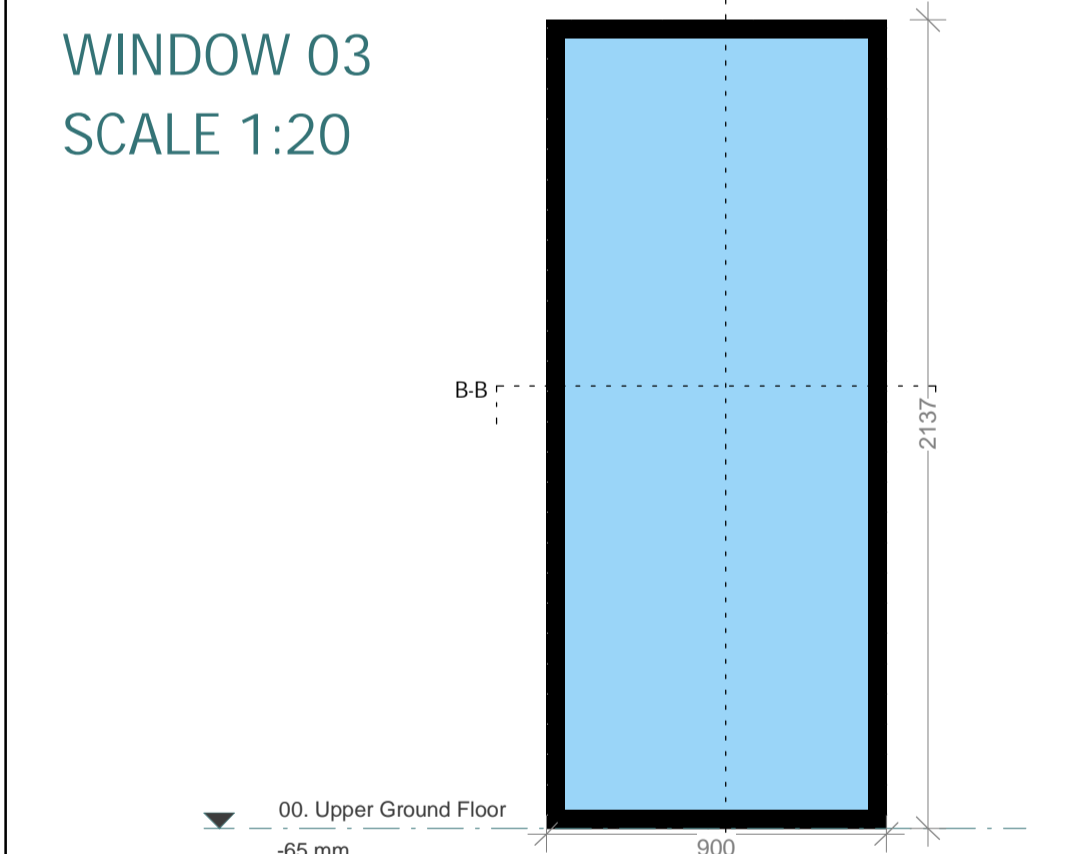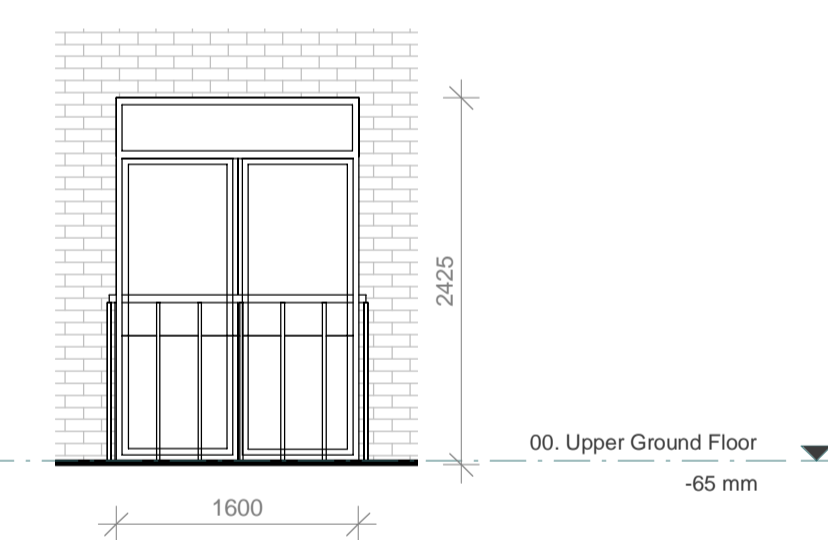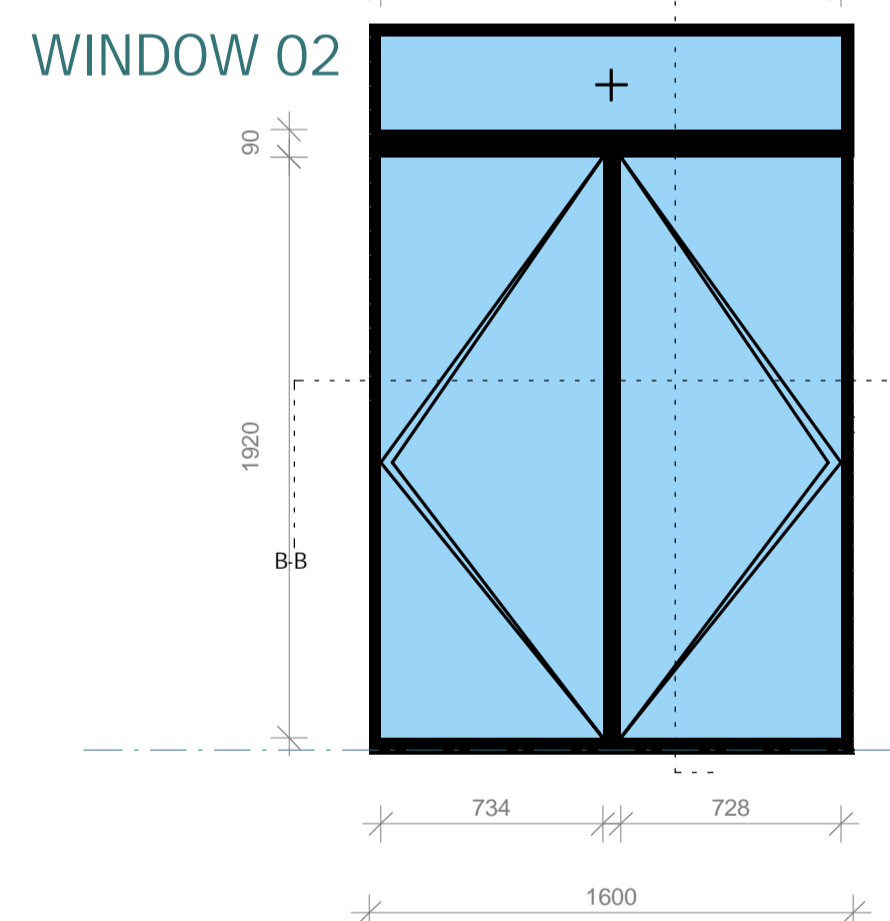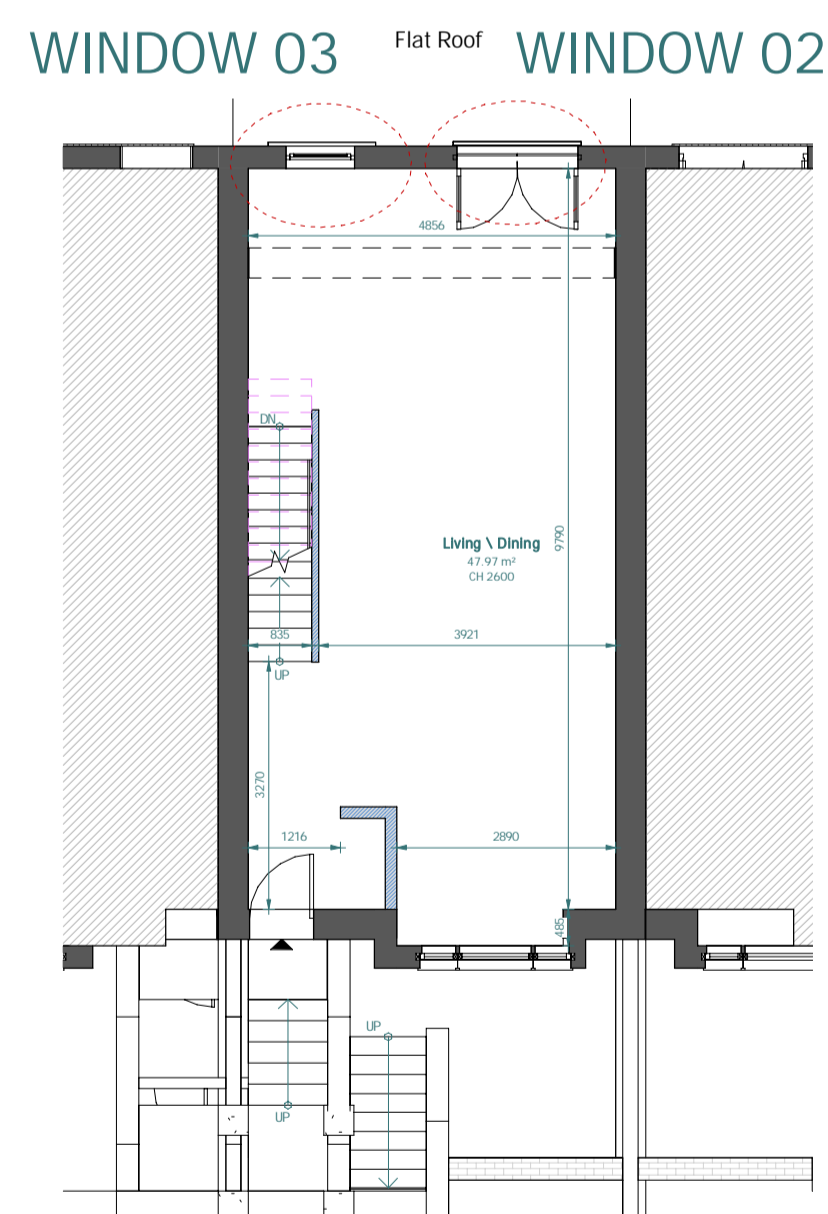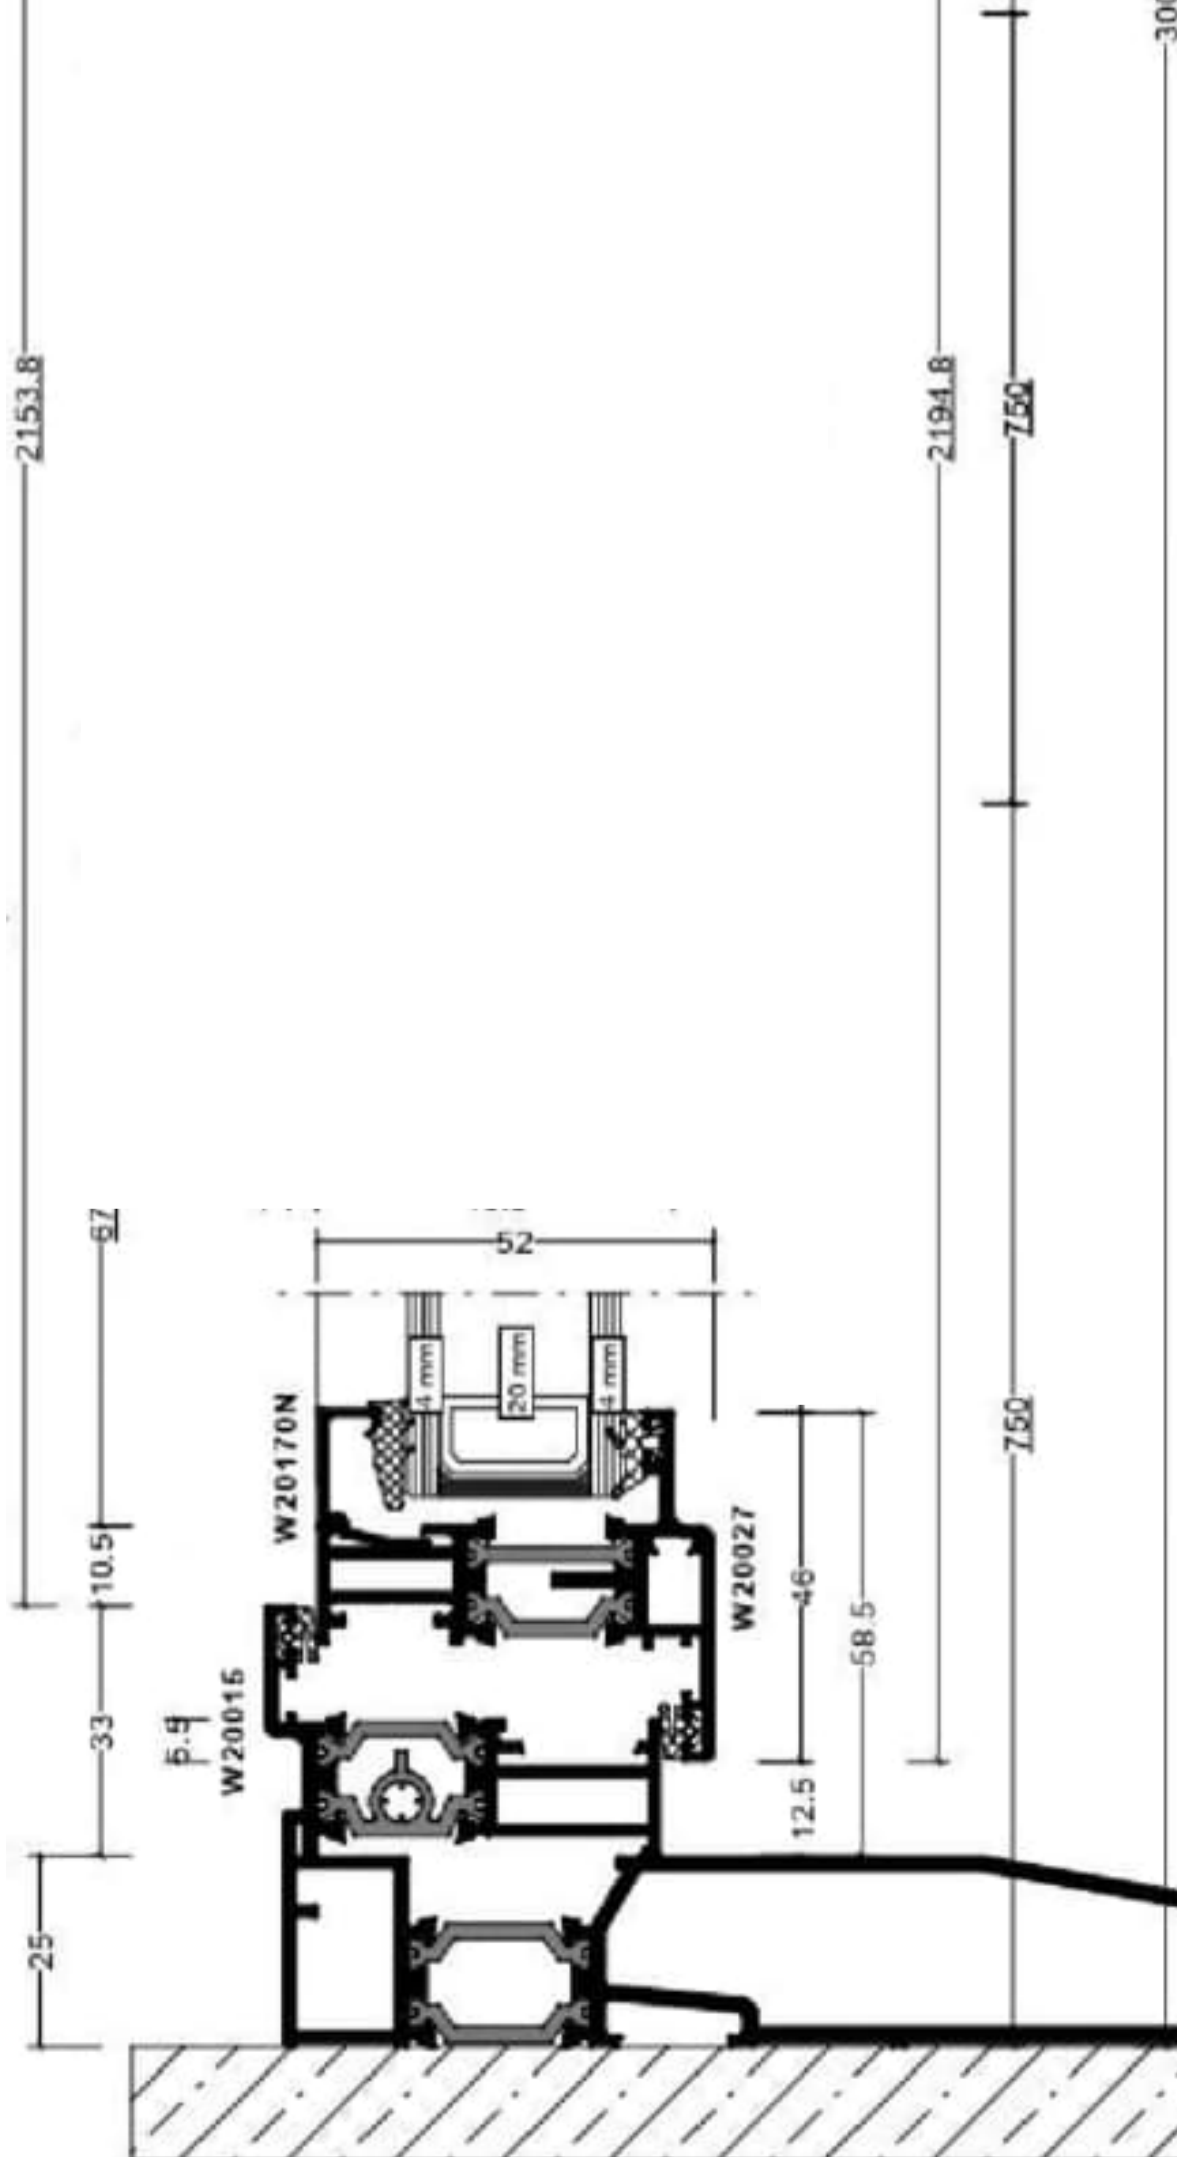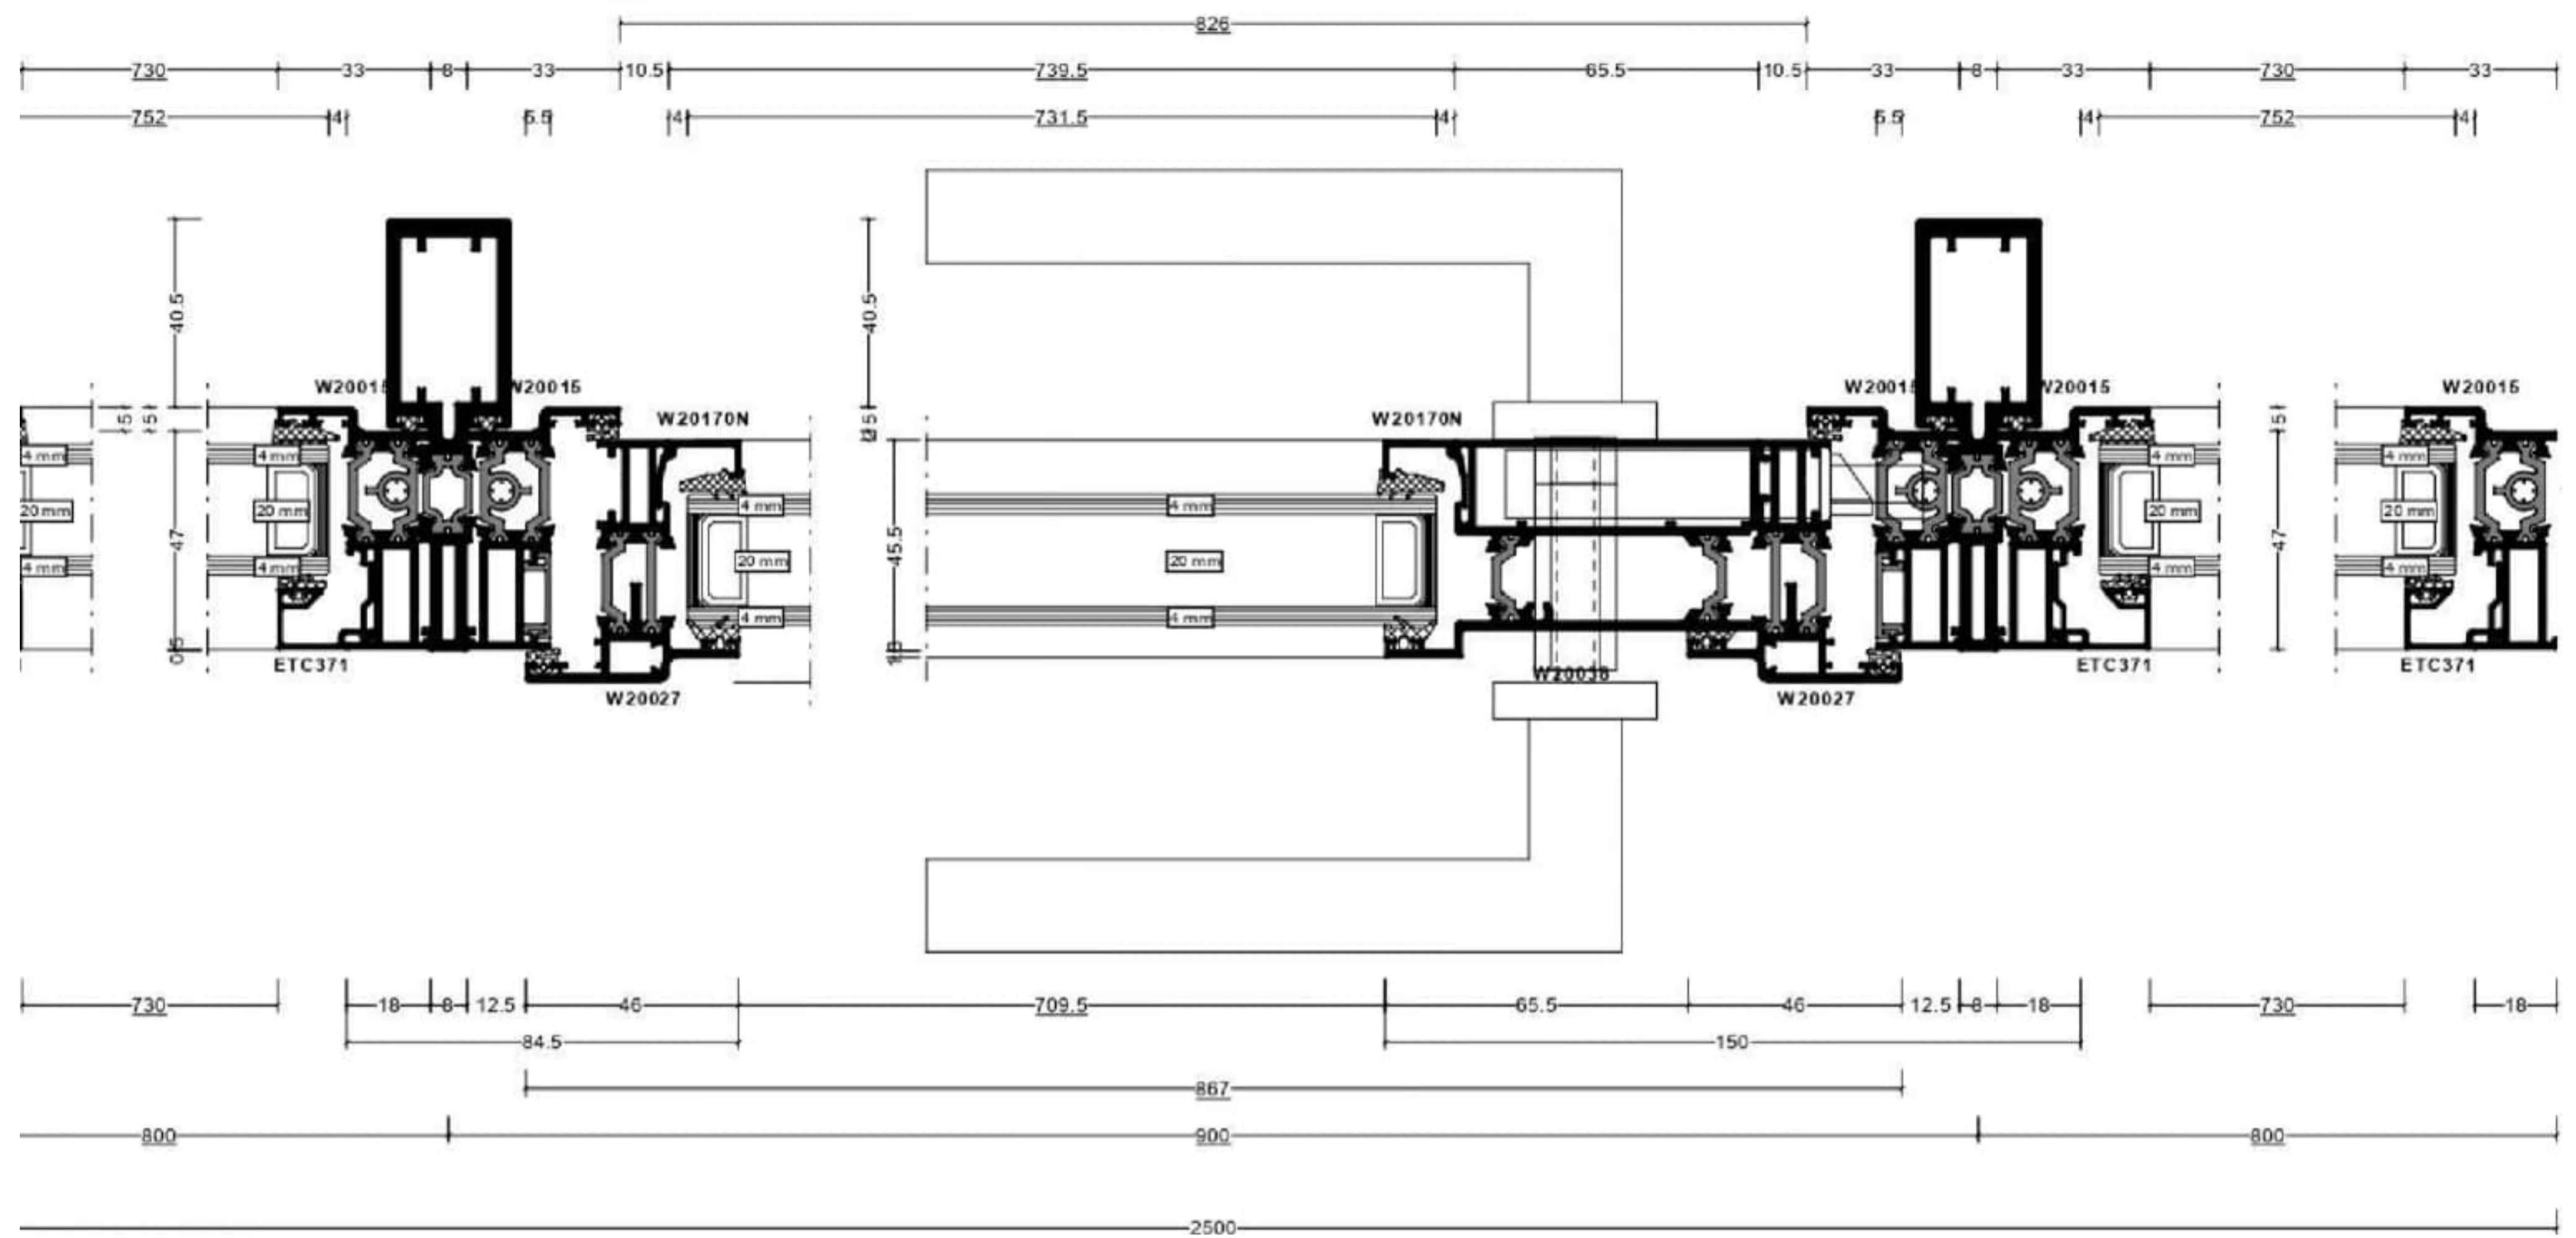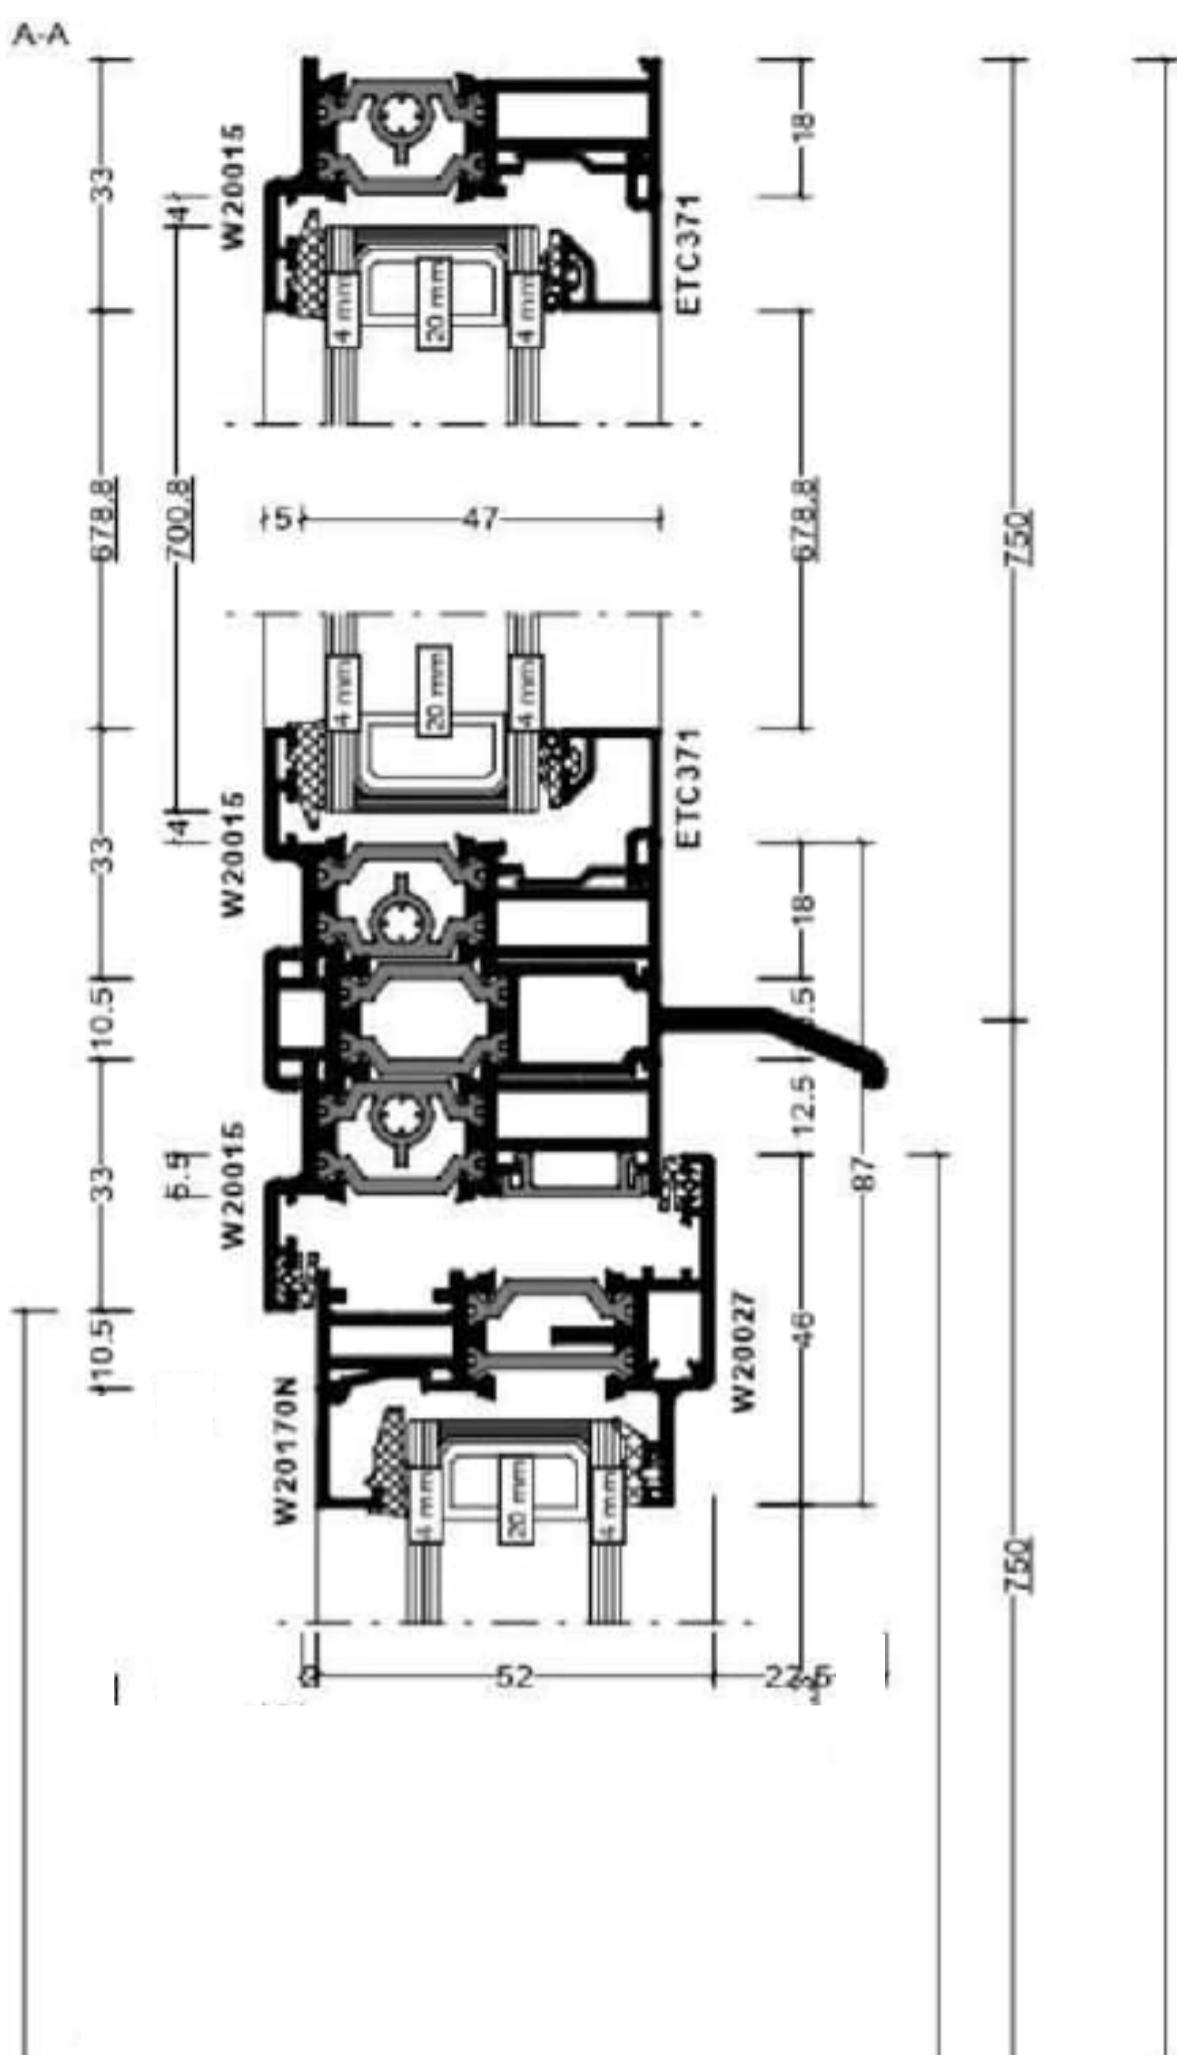

SCALE 1:100

Black aluminium frame French Doors
SCALE 1:20

WINDOW 02 - UPPER GROUND FLOOR
SCALE 1:50

WINDOW 03
SCALE 1:20

WINDOW 03 - UPPER GROUND FLOOR
SCALE 1:50

Black aluminium frame single door

- 1x 30-40 CYLINDER
- 4x ROLLER KEEPS EVOLUTION DOOR
- 1x HANDLE / HANDLE HERITAGE HARDEX PR BL
- 1x CENTRE LATCH KEEP LH
- 1x LOCK EVOLUTION DOOR
- 4x BUTT HINGE EVOLUTION BL
- x B. 4mm CLR T/ARG W.EDGE/4mm ECO T, 4mm Clear Tough (Argon Black Warm Edge), 4mm Ecopane Tough
- x B. 4mm CLR T/ARG W.EDGE/4mm ECO T, 4mm Clear Tough (Argon Black Warm Edge), 4mm Ecopane Tough
- x B. 4mm CLR T/ARG W.EDGE/4mm ECO T, 4mm Clear Tough (Argon Black Warm Edge), 4mm Ecopane Tough
- x B. 4mm CLR T/ARG W.EDGE/4mm ECO T, 4mm Clear Tough (Argon Black Warm Edge), 4mm Ecopane Tough
- x B. 4mm CLR T/ARG W.EDGE/4mm ECO T, 4mm Clear Tough (Argon Black Warm Edge), 4mm Ecopane Tough
- x B. 4mm CLR T/ARG W.EDGE/4mm ECO T, 4mm Clear Tough (Argon Black Warm Edge), 4mm Ecopane Tough

- x B. 4mm CLR T/ARG W.EDGE/4mm ECO T, 4mm Clear Tough (Argon Black Warm Edge), 4mm Ecopane Tough
- 28mm 0.53 m² 797 x 665mm
- x B. 4mm CLR T/ARG W.EDGE/4mm ECO T, 4mm Clear Tough (Argon Black Warm Edge), 4mm Ecopane Tough
- 28mm 0.53 m² 732 x 724mm
- x B. 4mm CLR T/ARG W.EDGE/4mm ECO T, 4mm Clear Tough (Argon Black Warm Edge), 4mm Ecopane Tough
- 28mm 0.55 m² 797 x 684mm
- 7 ACW20038
- 6 ACW20038
- 5 ACW20038
- 1 ACW20038
- 2 ACET840N
- 3 ACET840N
- 4 ACET840N



This drawing is prepared solely for design and planning submission purposes. It is not intended or suitable for either building regulations or construction purposes and should not be used for such. All dimensions shall be checked and confirmed with site visits, and any discrepancies between the drawings and site shall be reported to PM. This drawing to be read in conjunction with engineers specifications and details. For construction information please refer to all drawings and specifications of works.


The copyright of the drawing and designs remains with Extension Architecture. All copies are for information about the application, they may not be used for any other purpose without the express written permission of Extension Architecture.

CLIENT Mark Pfuhl
PROJECT 33 Christchurch Hill, NW3 1LA
TITLE Window 02/03 Detail


VERSION	DESCRIPTION	DATE	SCALE	DATE
AS	As Drawn/Indicated	24/02/23	As	24/02/23
HK	HK			
SHEET REF. NO		33 CH - PL - 04		

Details provided by
<https://www.directtradewindows.co.uk/> DIRECT TRADE WINDOWS

WINDOW 04 - FIRST FLOOR

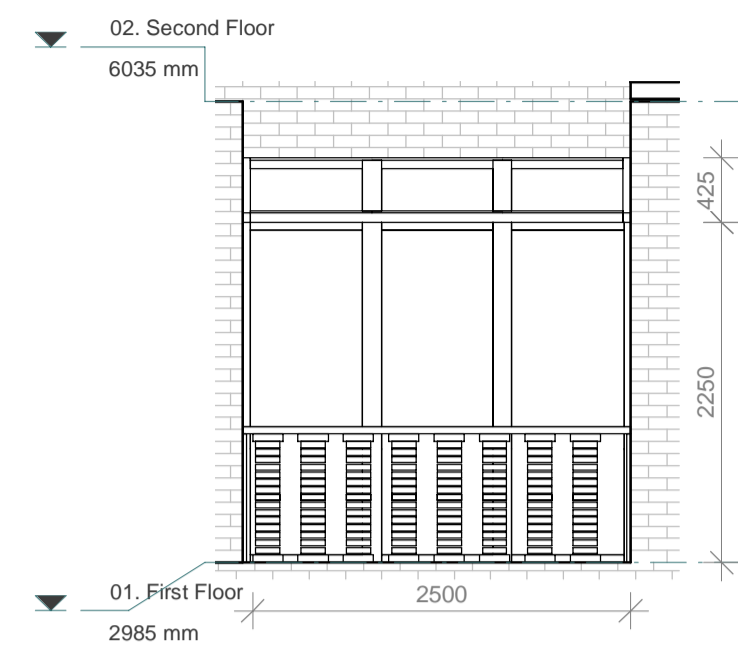


SCALE 1:50

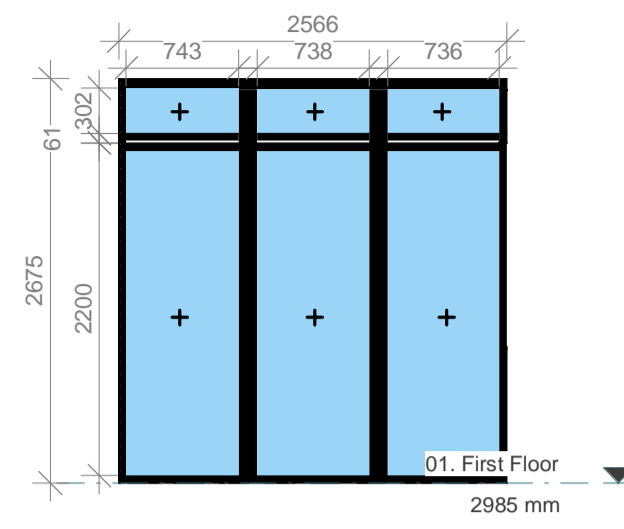


SCALE 1:50



Black aluminium frame fixed panel doors

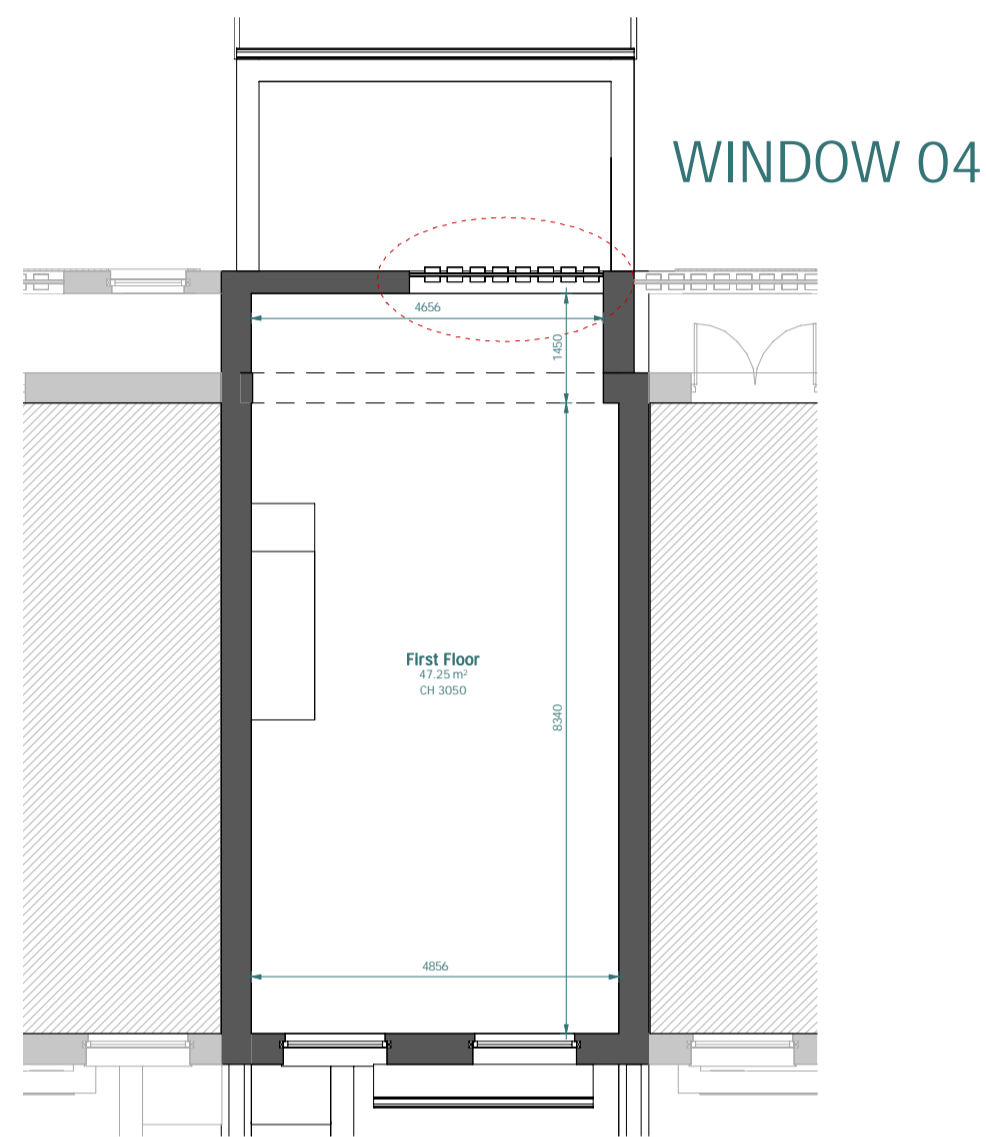

SCALE 1:100

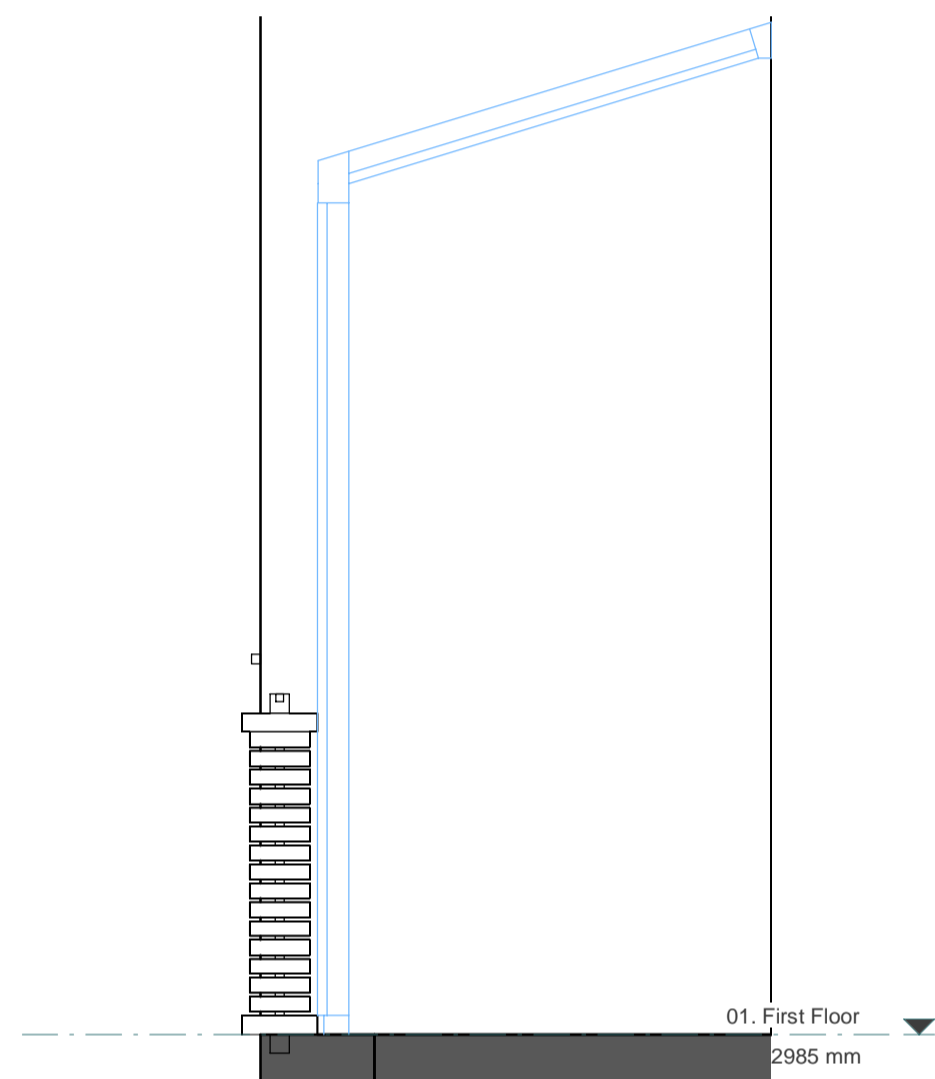

SCALE 1:20

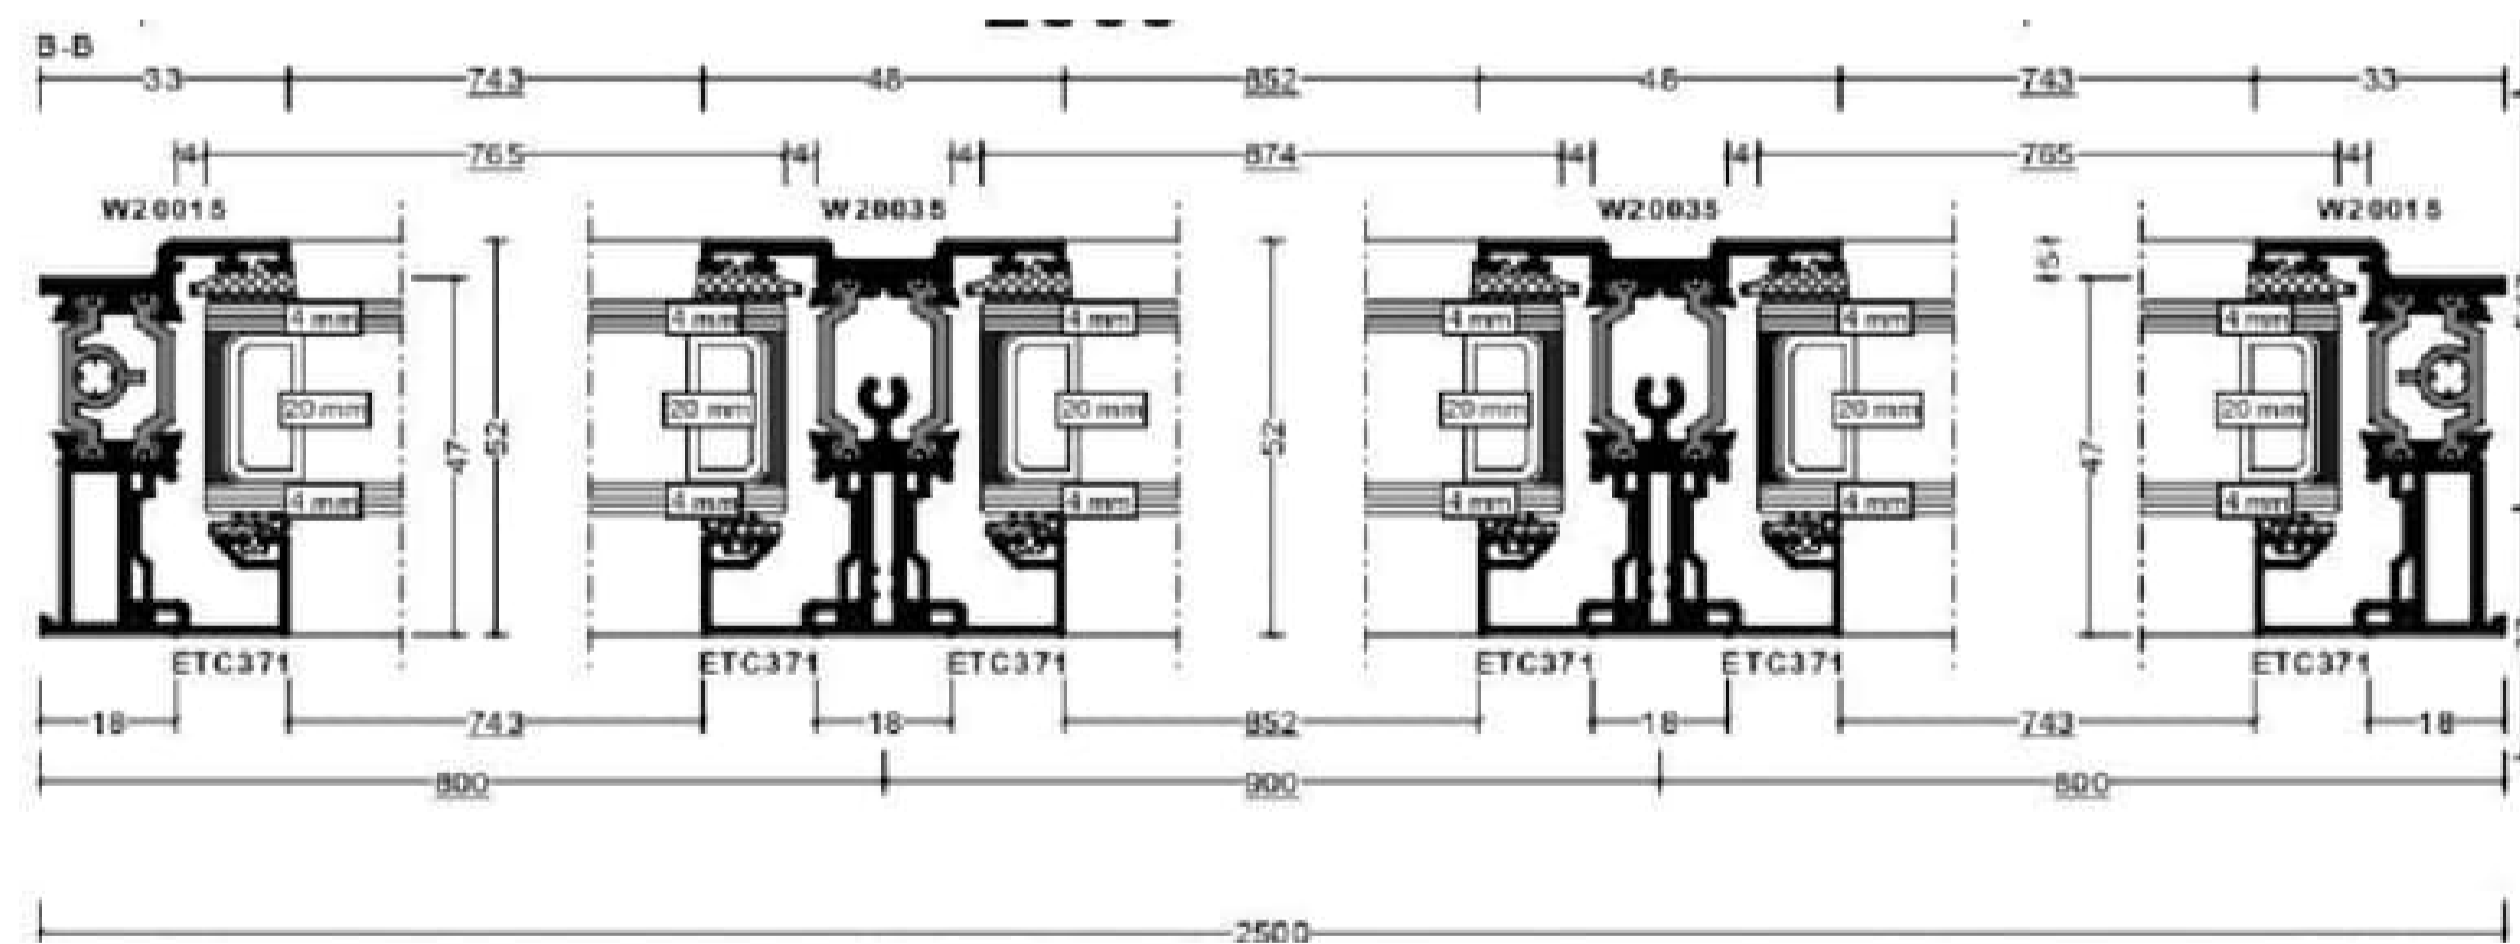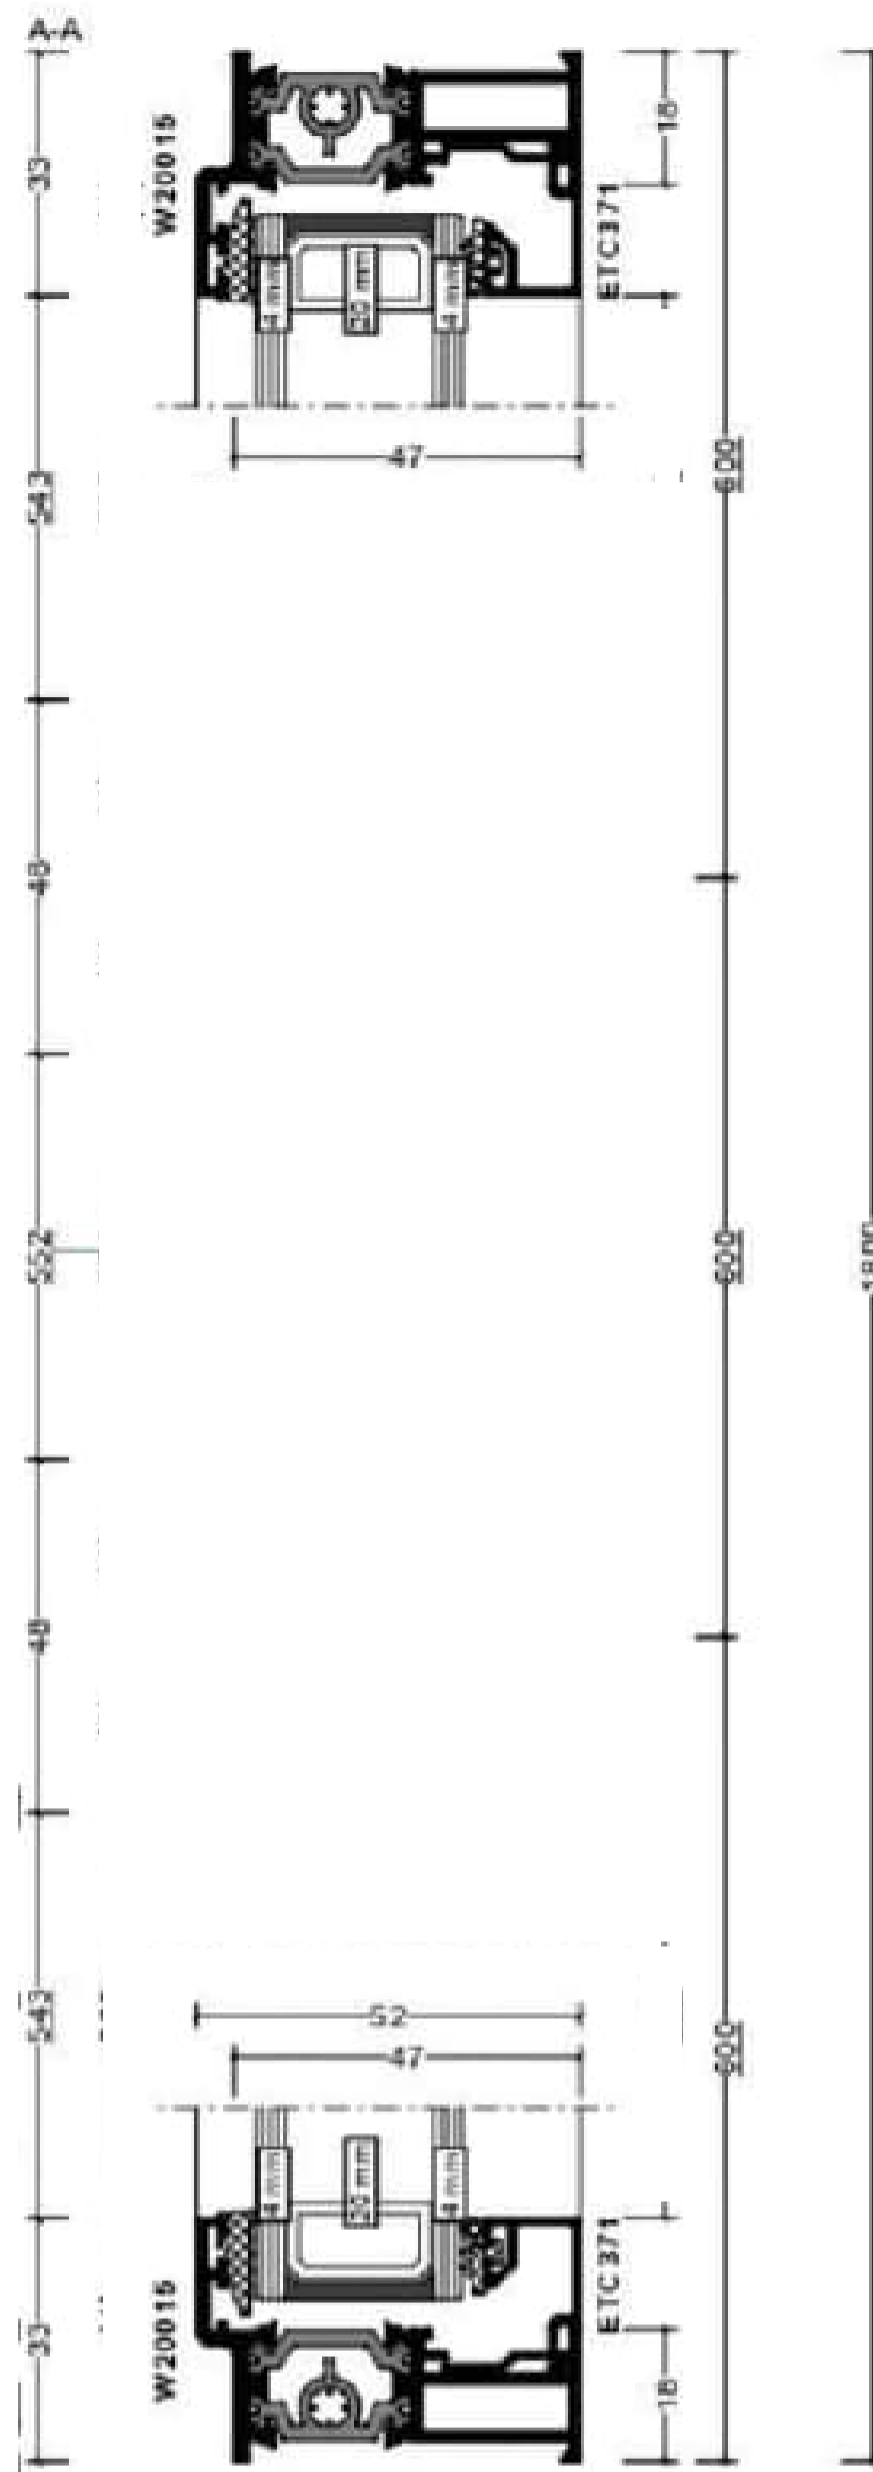

- 4x B. 4mm CLR T/ARG W.EDGE/4mm ECO T, 4mm Clear Tough (Argon Black Warm Edge), 4mm Ecopane Tough 28mm 0.43 m² 765 x 565mm
- 2x B. 4mm CLR T/ARG W.EDGE/4mm ECO T, 4mm Clear Tough (Argon Black Warm Edge), 4mm Ecopane Tough 28mm 0.44 m² 765 x 574mm
- 1x B. 4mm CLR T/ARG W.EDGE/4mm ECO T, 4mm Clear Tough (Argon Black Warm Edge), 4mm Ecopane Tough 28mm 0.50 m² 874 x 574mm
- 2x B. 4mm CLR T/ARG W.EDGE/4mm ECO T, 4mm Clear Tough (Argon Black Warm Edge), 4mm Ecopane Tough 28mm 0.49 m² 874 x 565mm
- 1 ACW20038
- 3 ACW20038
- 4 ACW20038
- 2 ACW20038

Steel Juliet Balcony

The Juliet Balcony railing is placed across a raised window or door opening to create a balcony effect whilst adding safety and achieving the practical requirements of building regulations. The Juliet railing allows upper-floor living spaces to benefit from French doors, bifold doors or full-length open windows securely



<https://stainless-handrailssystems.co.uk/steel-juliet-balcony/>

Mild Steel
40mm x 8mm flat bar frame
16mm square bar infills

