


1 First Floor Partition - Plan  
Scale: 1:10

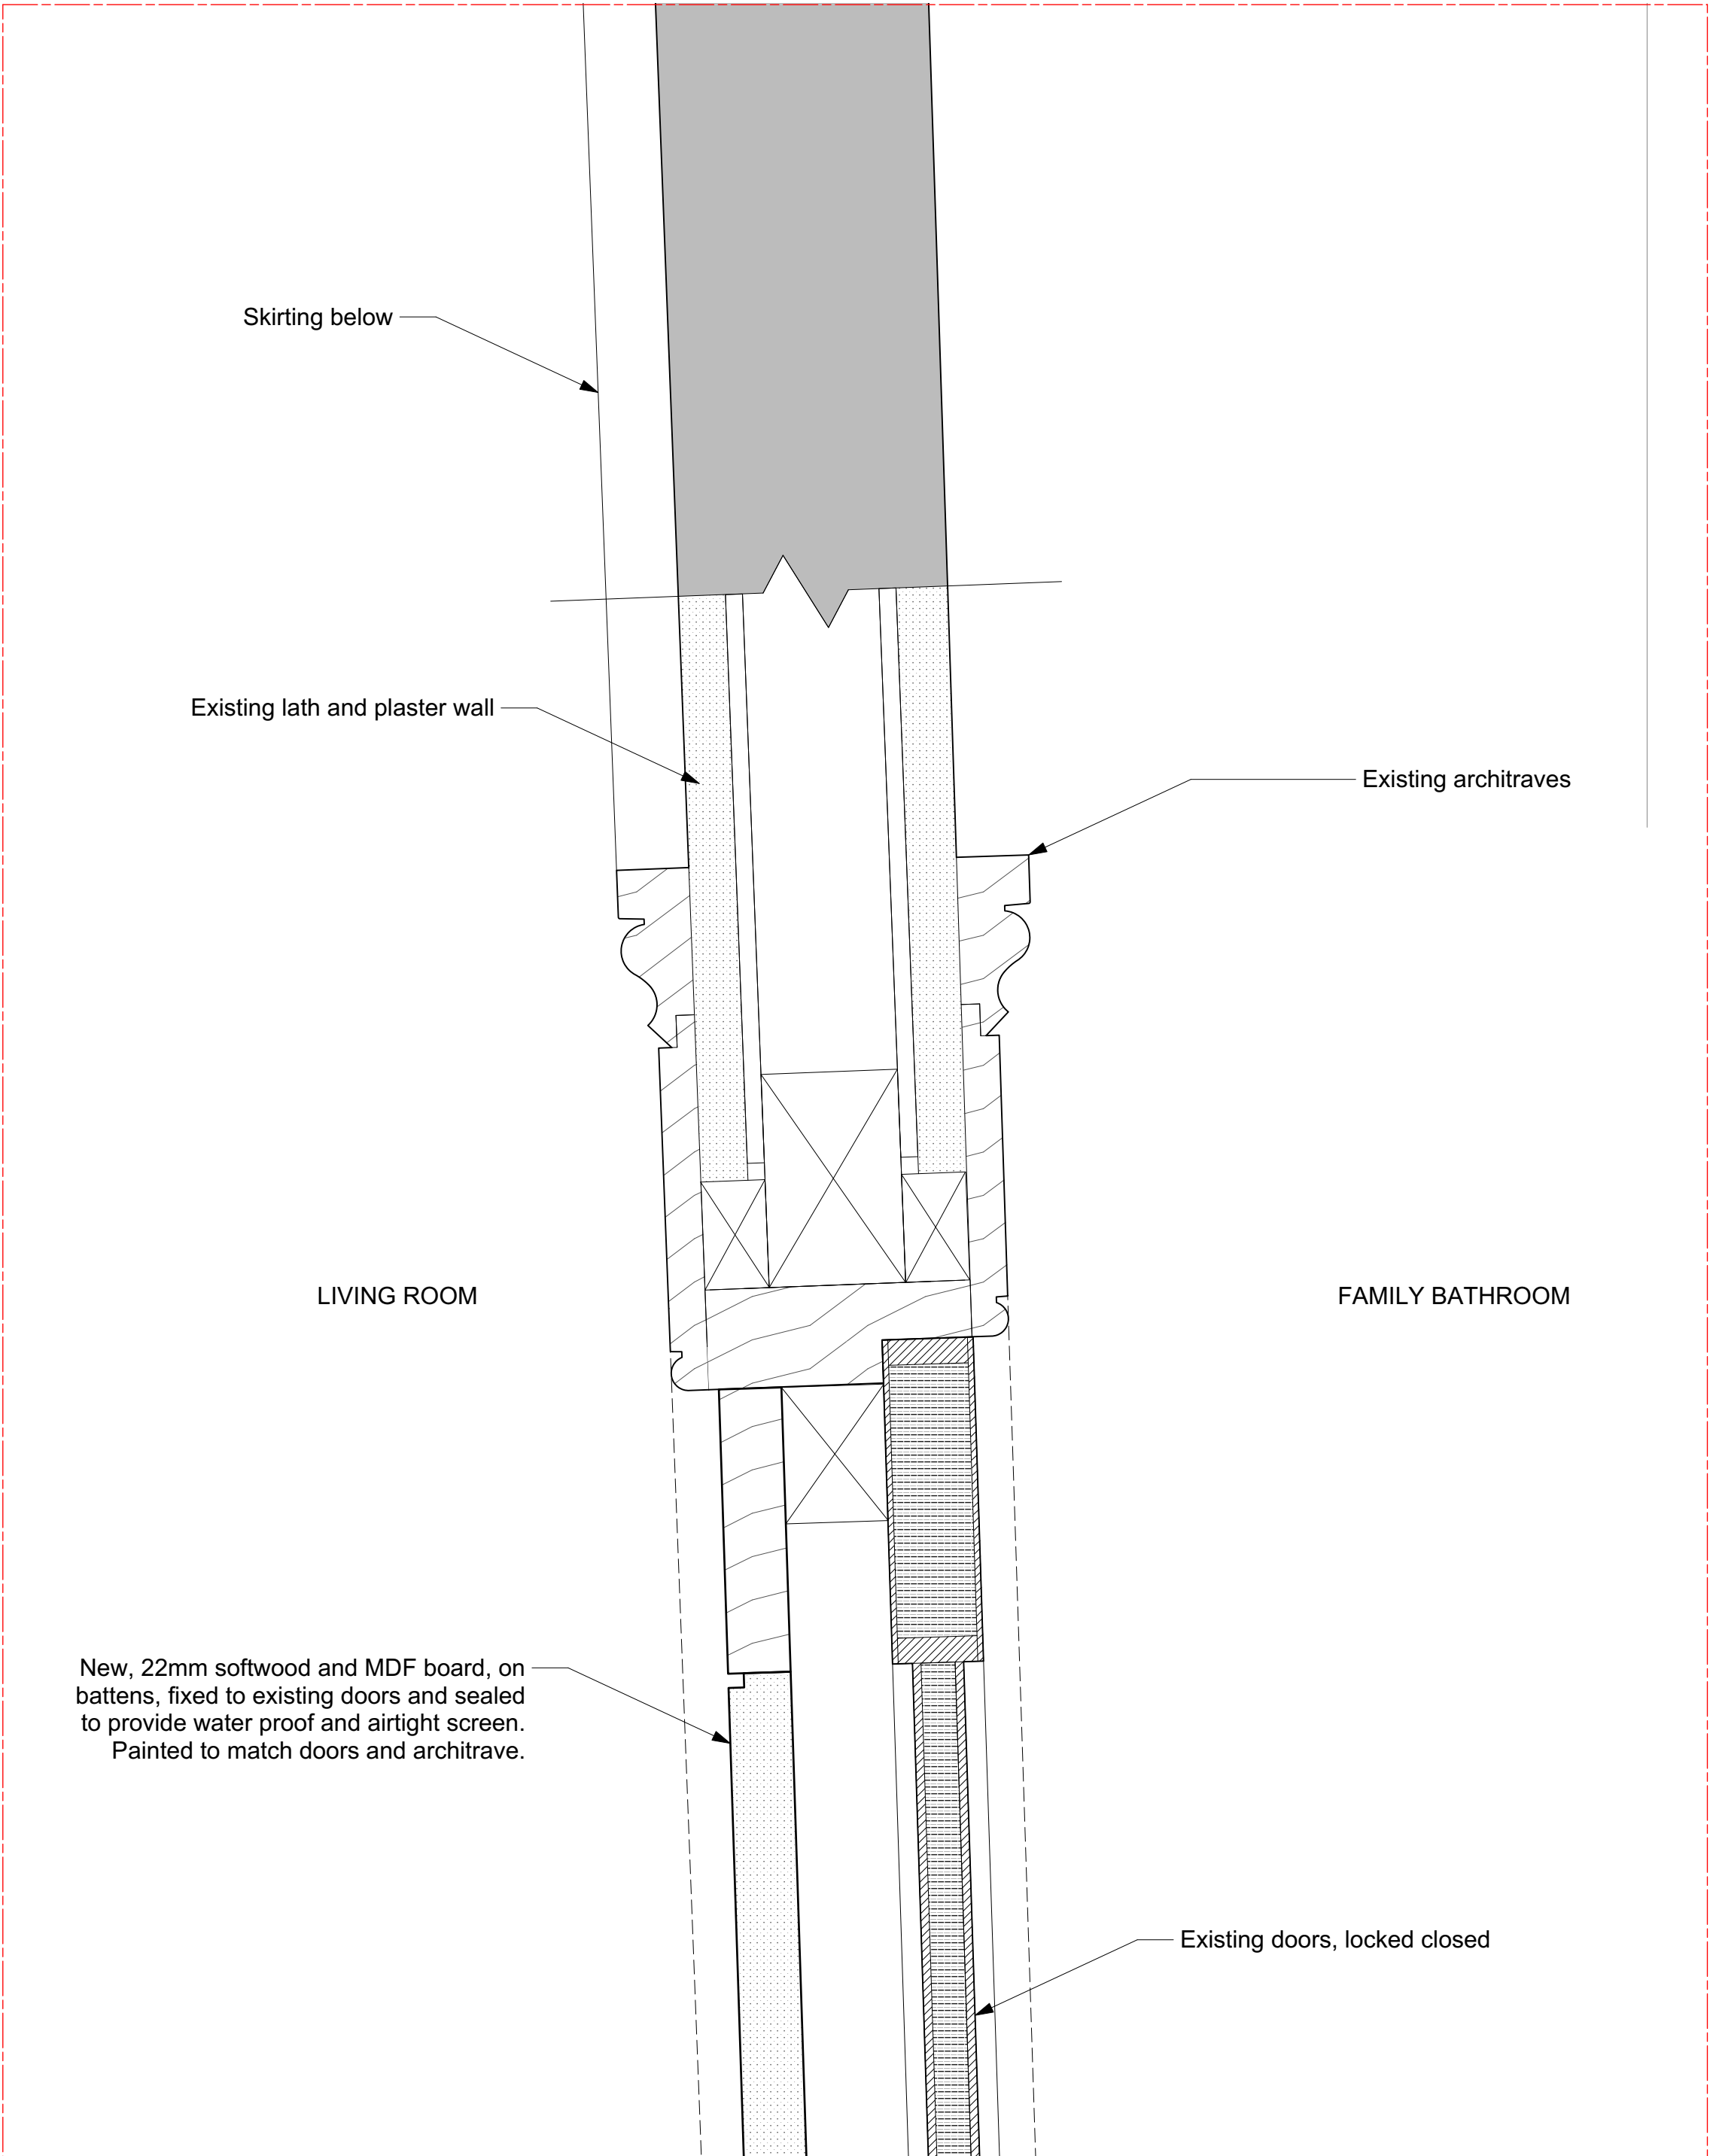

2 First Floor Partition - Detail Plan  
Scale: 1:2