




Notes:
1. Do not scale. Dimensions govern.
2. All dimensions are in millimeters unless noted otherwise.
3. All dimensions to be verified on site before proceeding with the work.
4. The designer shall be notified in writing of any discrepancies.

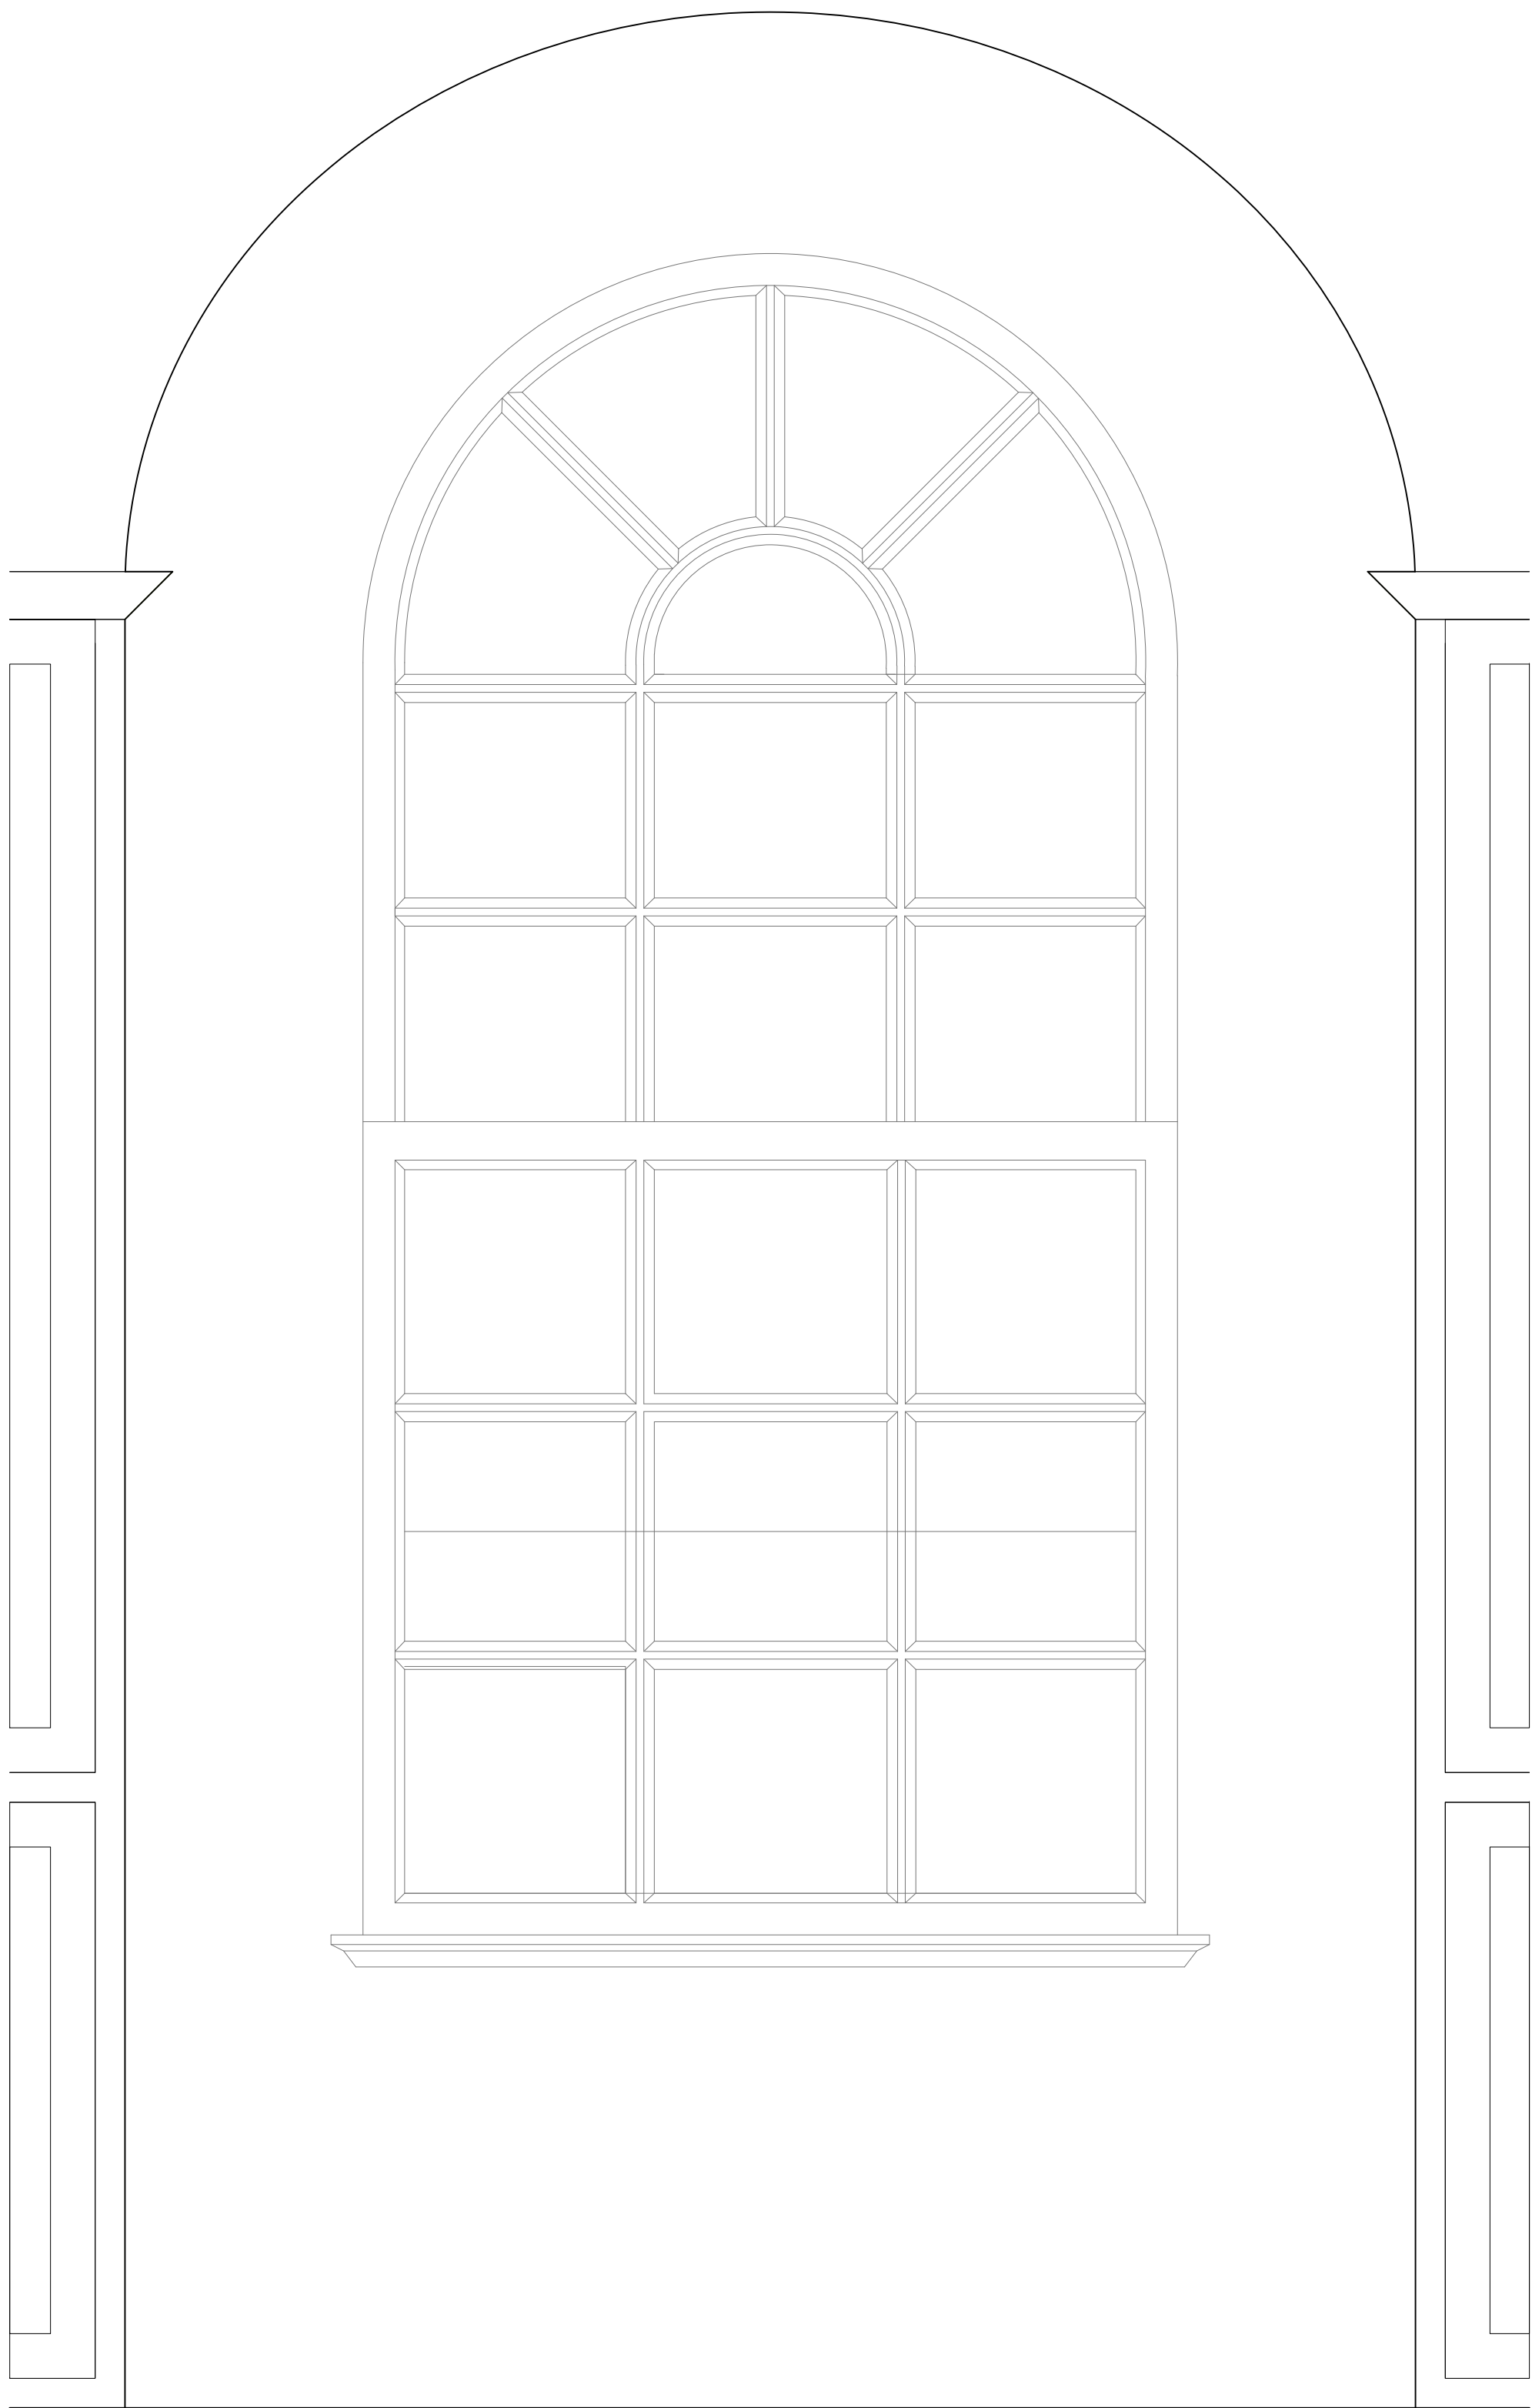

01 WINDOW TYPE 01: EXISTING ELEVATION
1.10

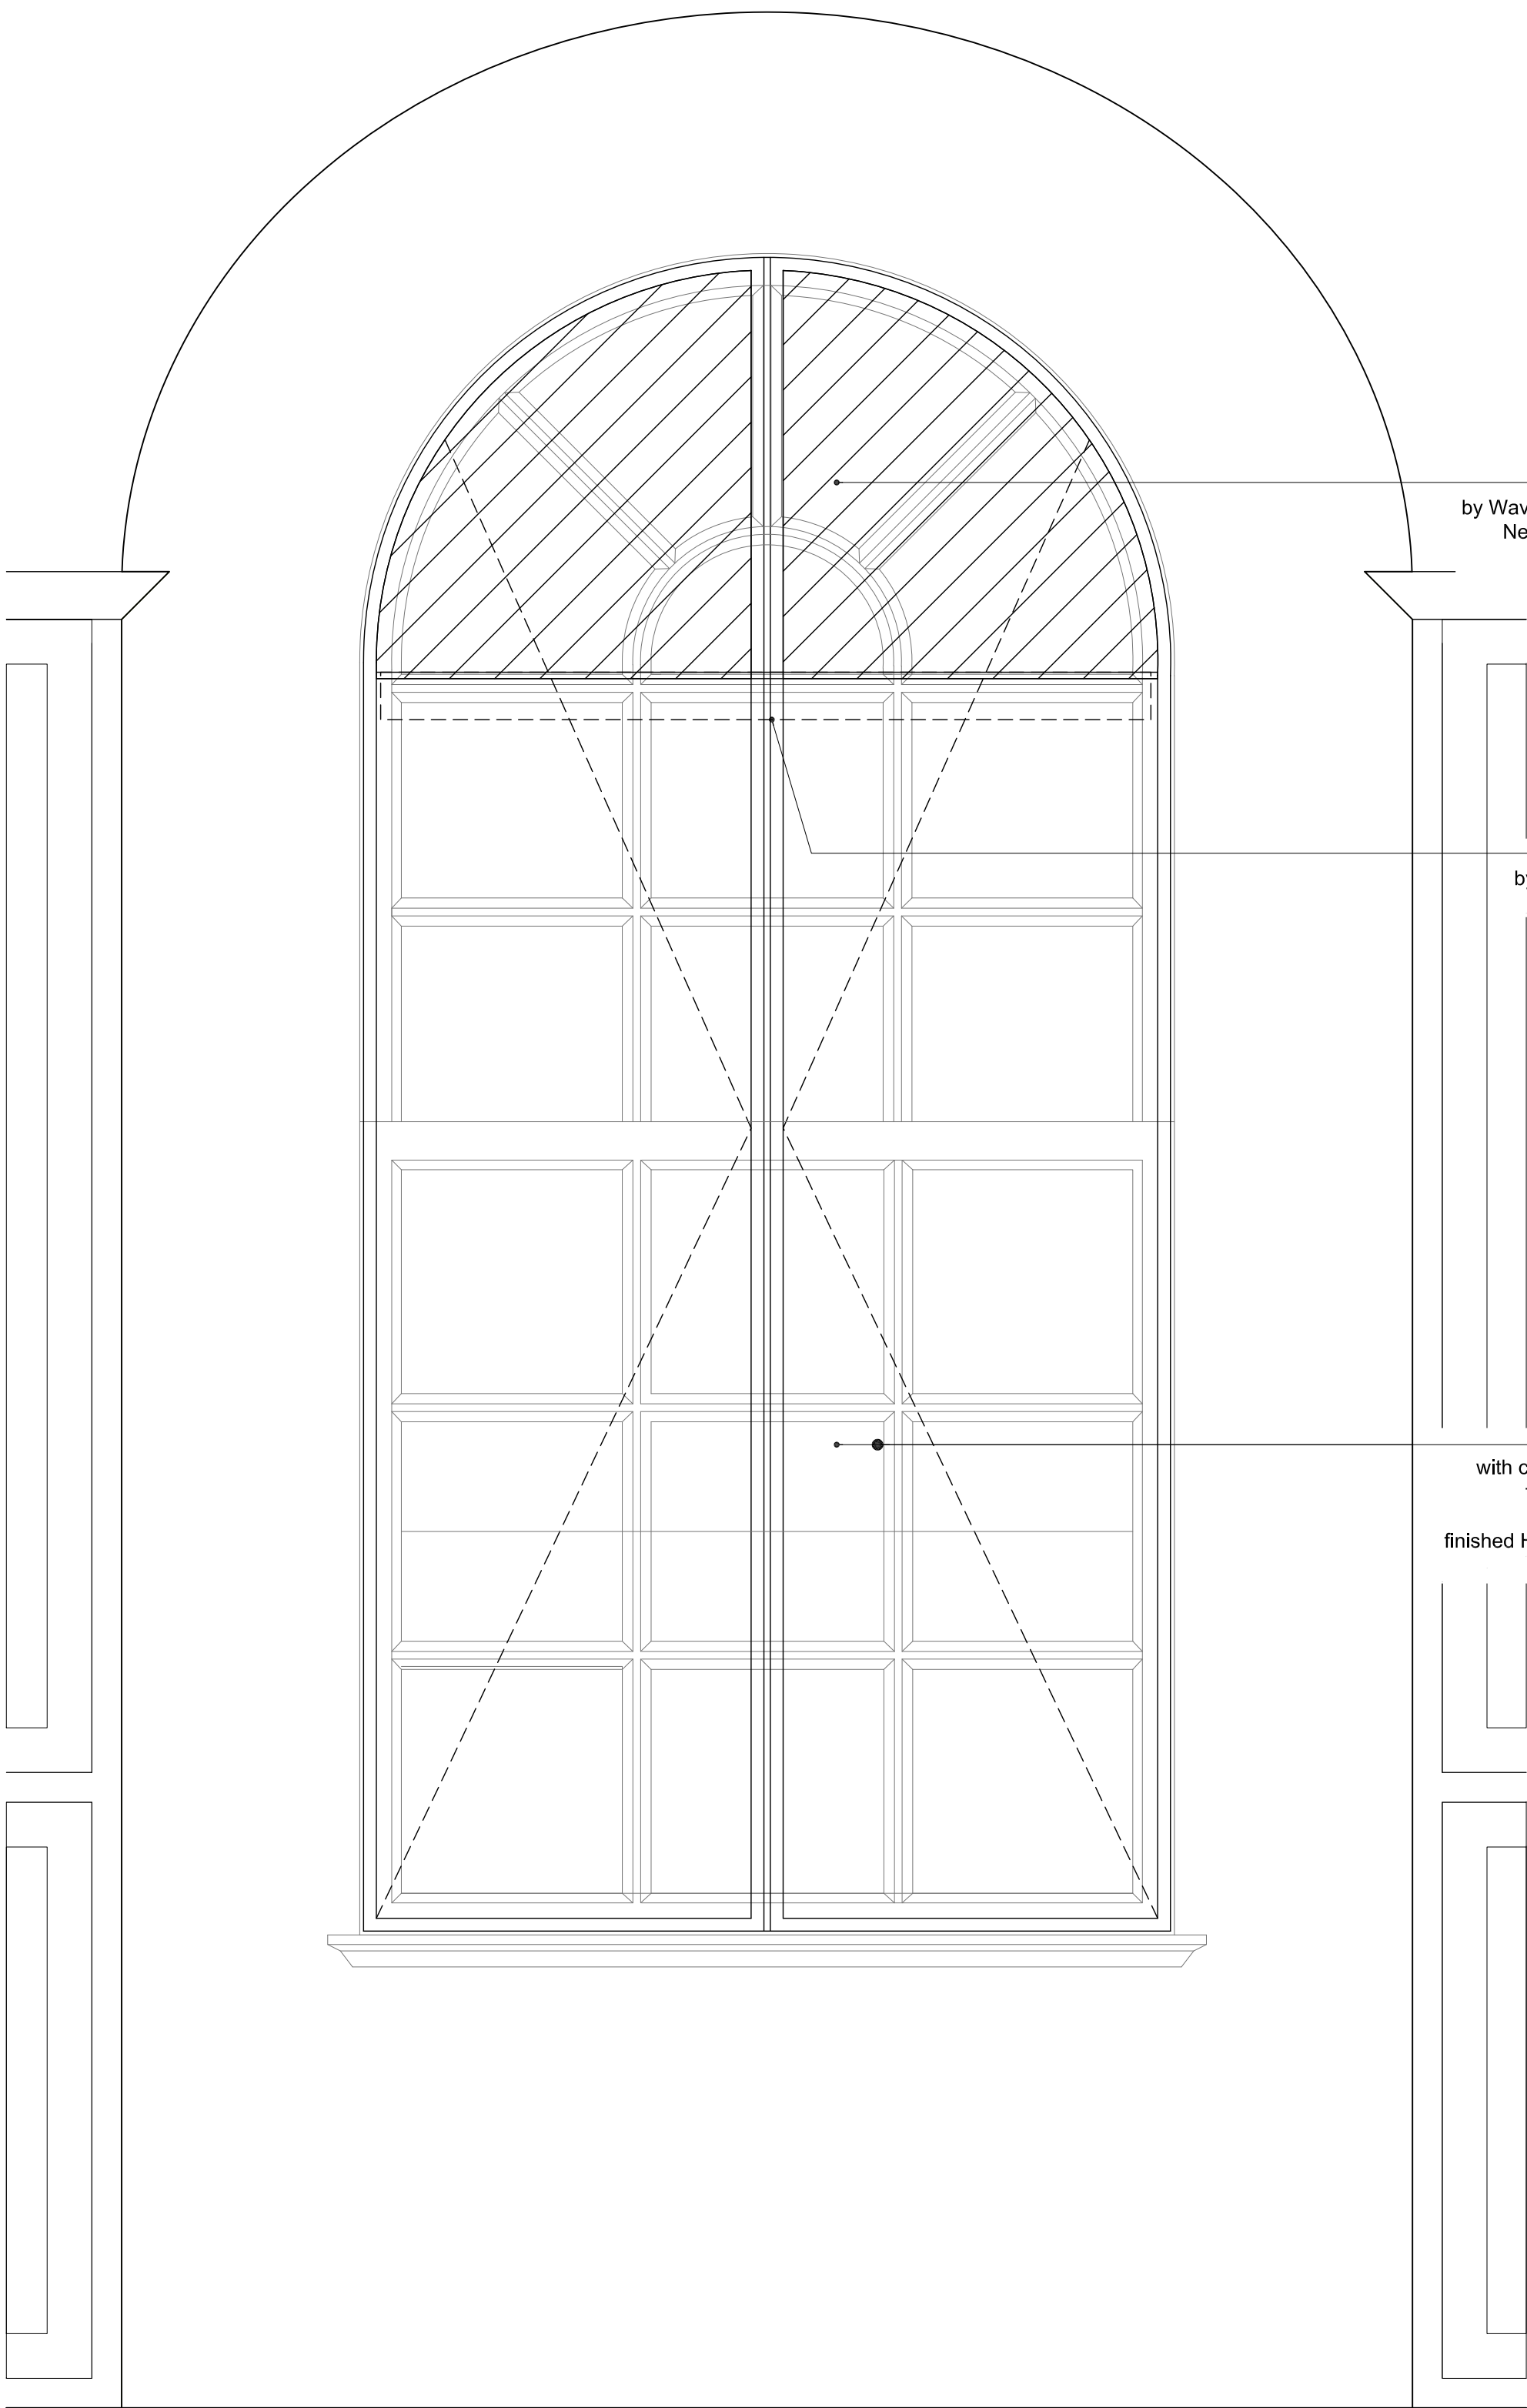

02 WINDOW TYPE 01: PROPOSED ELEVATION
1.10

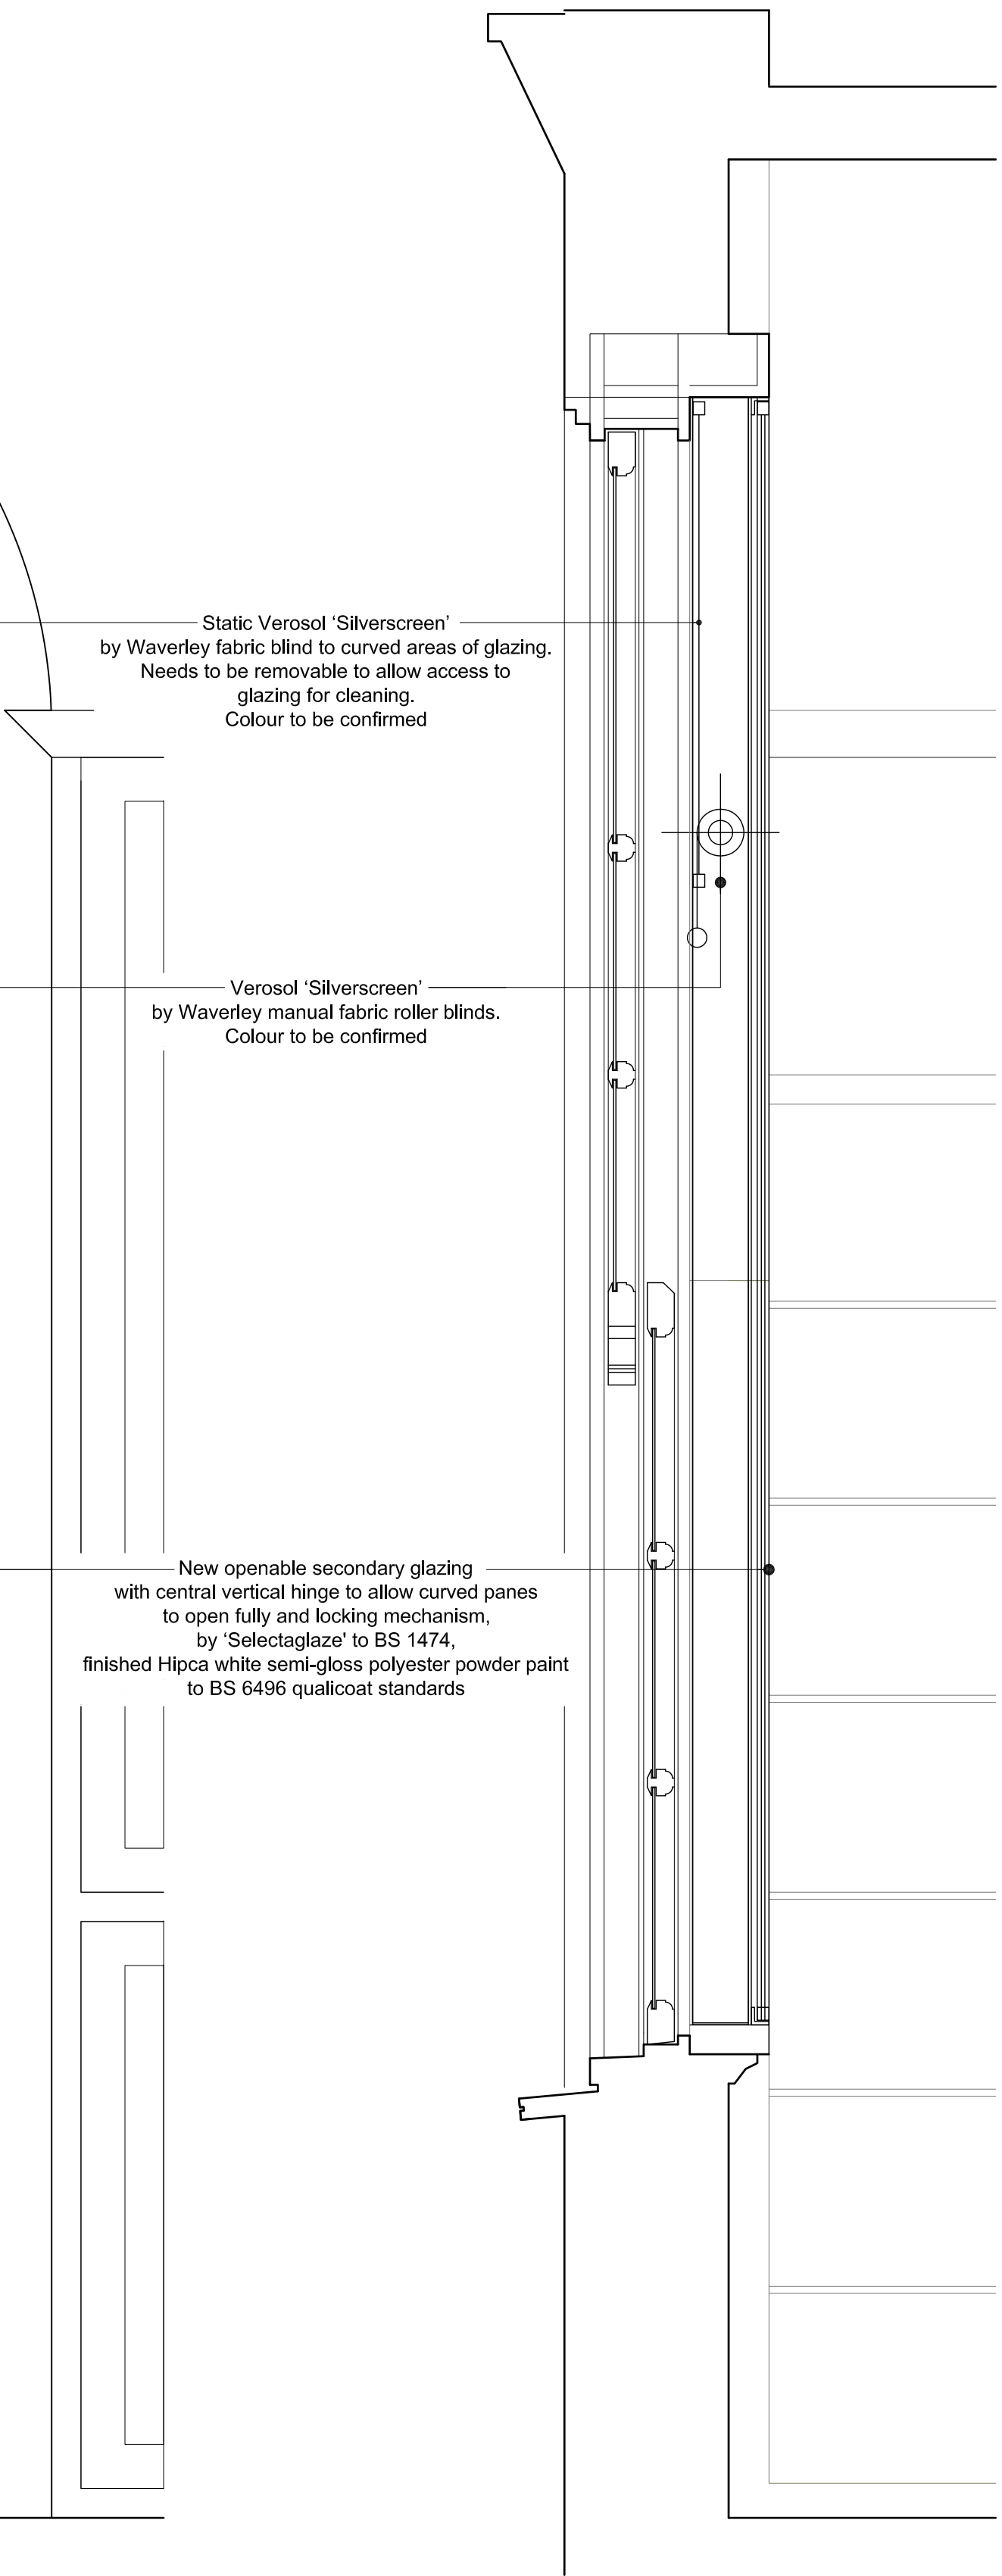

02 WINDOW TYPE 01: PROPOSED SECTION
1.10

A	24.03.23	Existing elevation added	SMc	MO
-	17.03.23	First Issue	SMc	MO
Rev	Date	Description	Drawn By	Checked

Atomik Architecture

Atomik Architecture
41 Water Lane, London, E15 4NL
+44 (0) 208 221 2915
info@atomikarchitecture.com
atomikarchitecture.com

Project

Working Men's College Library

Title

Window Type 1 Elevation and Section

Project No.	Scale	Drawing Size
-------------	-------	--------------

0589	1 : 10	A1
------	--------	----

Drawing No.	Revision
-------------	----------

0589 (32) 500	A
---------------	---