



This drawing is the property of chris orwin architectural design ltd. Copyright is reserved by them and the drawing is issued on the condition that it is not copied, reproduced, retained or disclosed to any unauthorised person, wholly or in part without the written consent of chris orwin architectural design ltd. All dimensions to be verified on site, do not scale drawing.

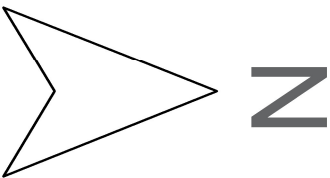

Rev	Date	Description
A	15.03.23	North wall adjusted and right of light angle added

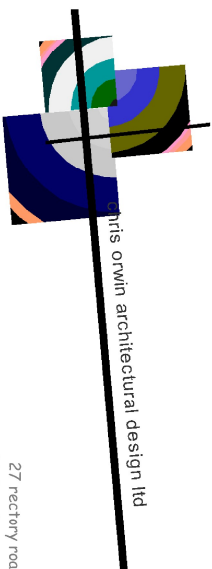


27 rectory road
old church warsop
manfield
nottinghamshire
NG20 0RX

Client:
Miss V Perkins and Mr H Batt

Project Title:
35a Marquis Road - Camden
Proposed Rear Extension

Drawing Title:
Sun Path Analysis

Scale:	Drawn:	CAD No.	Date:
1:200			Oct 2022
Project No:	Dwg No:	Revision:	Status:
19.001	08	A	Planning

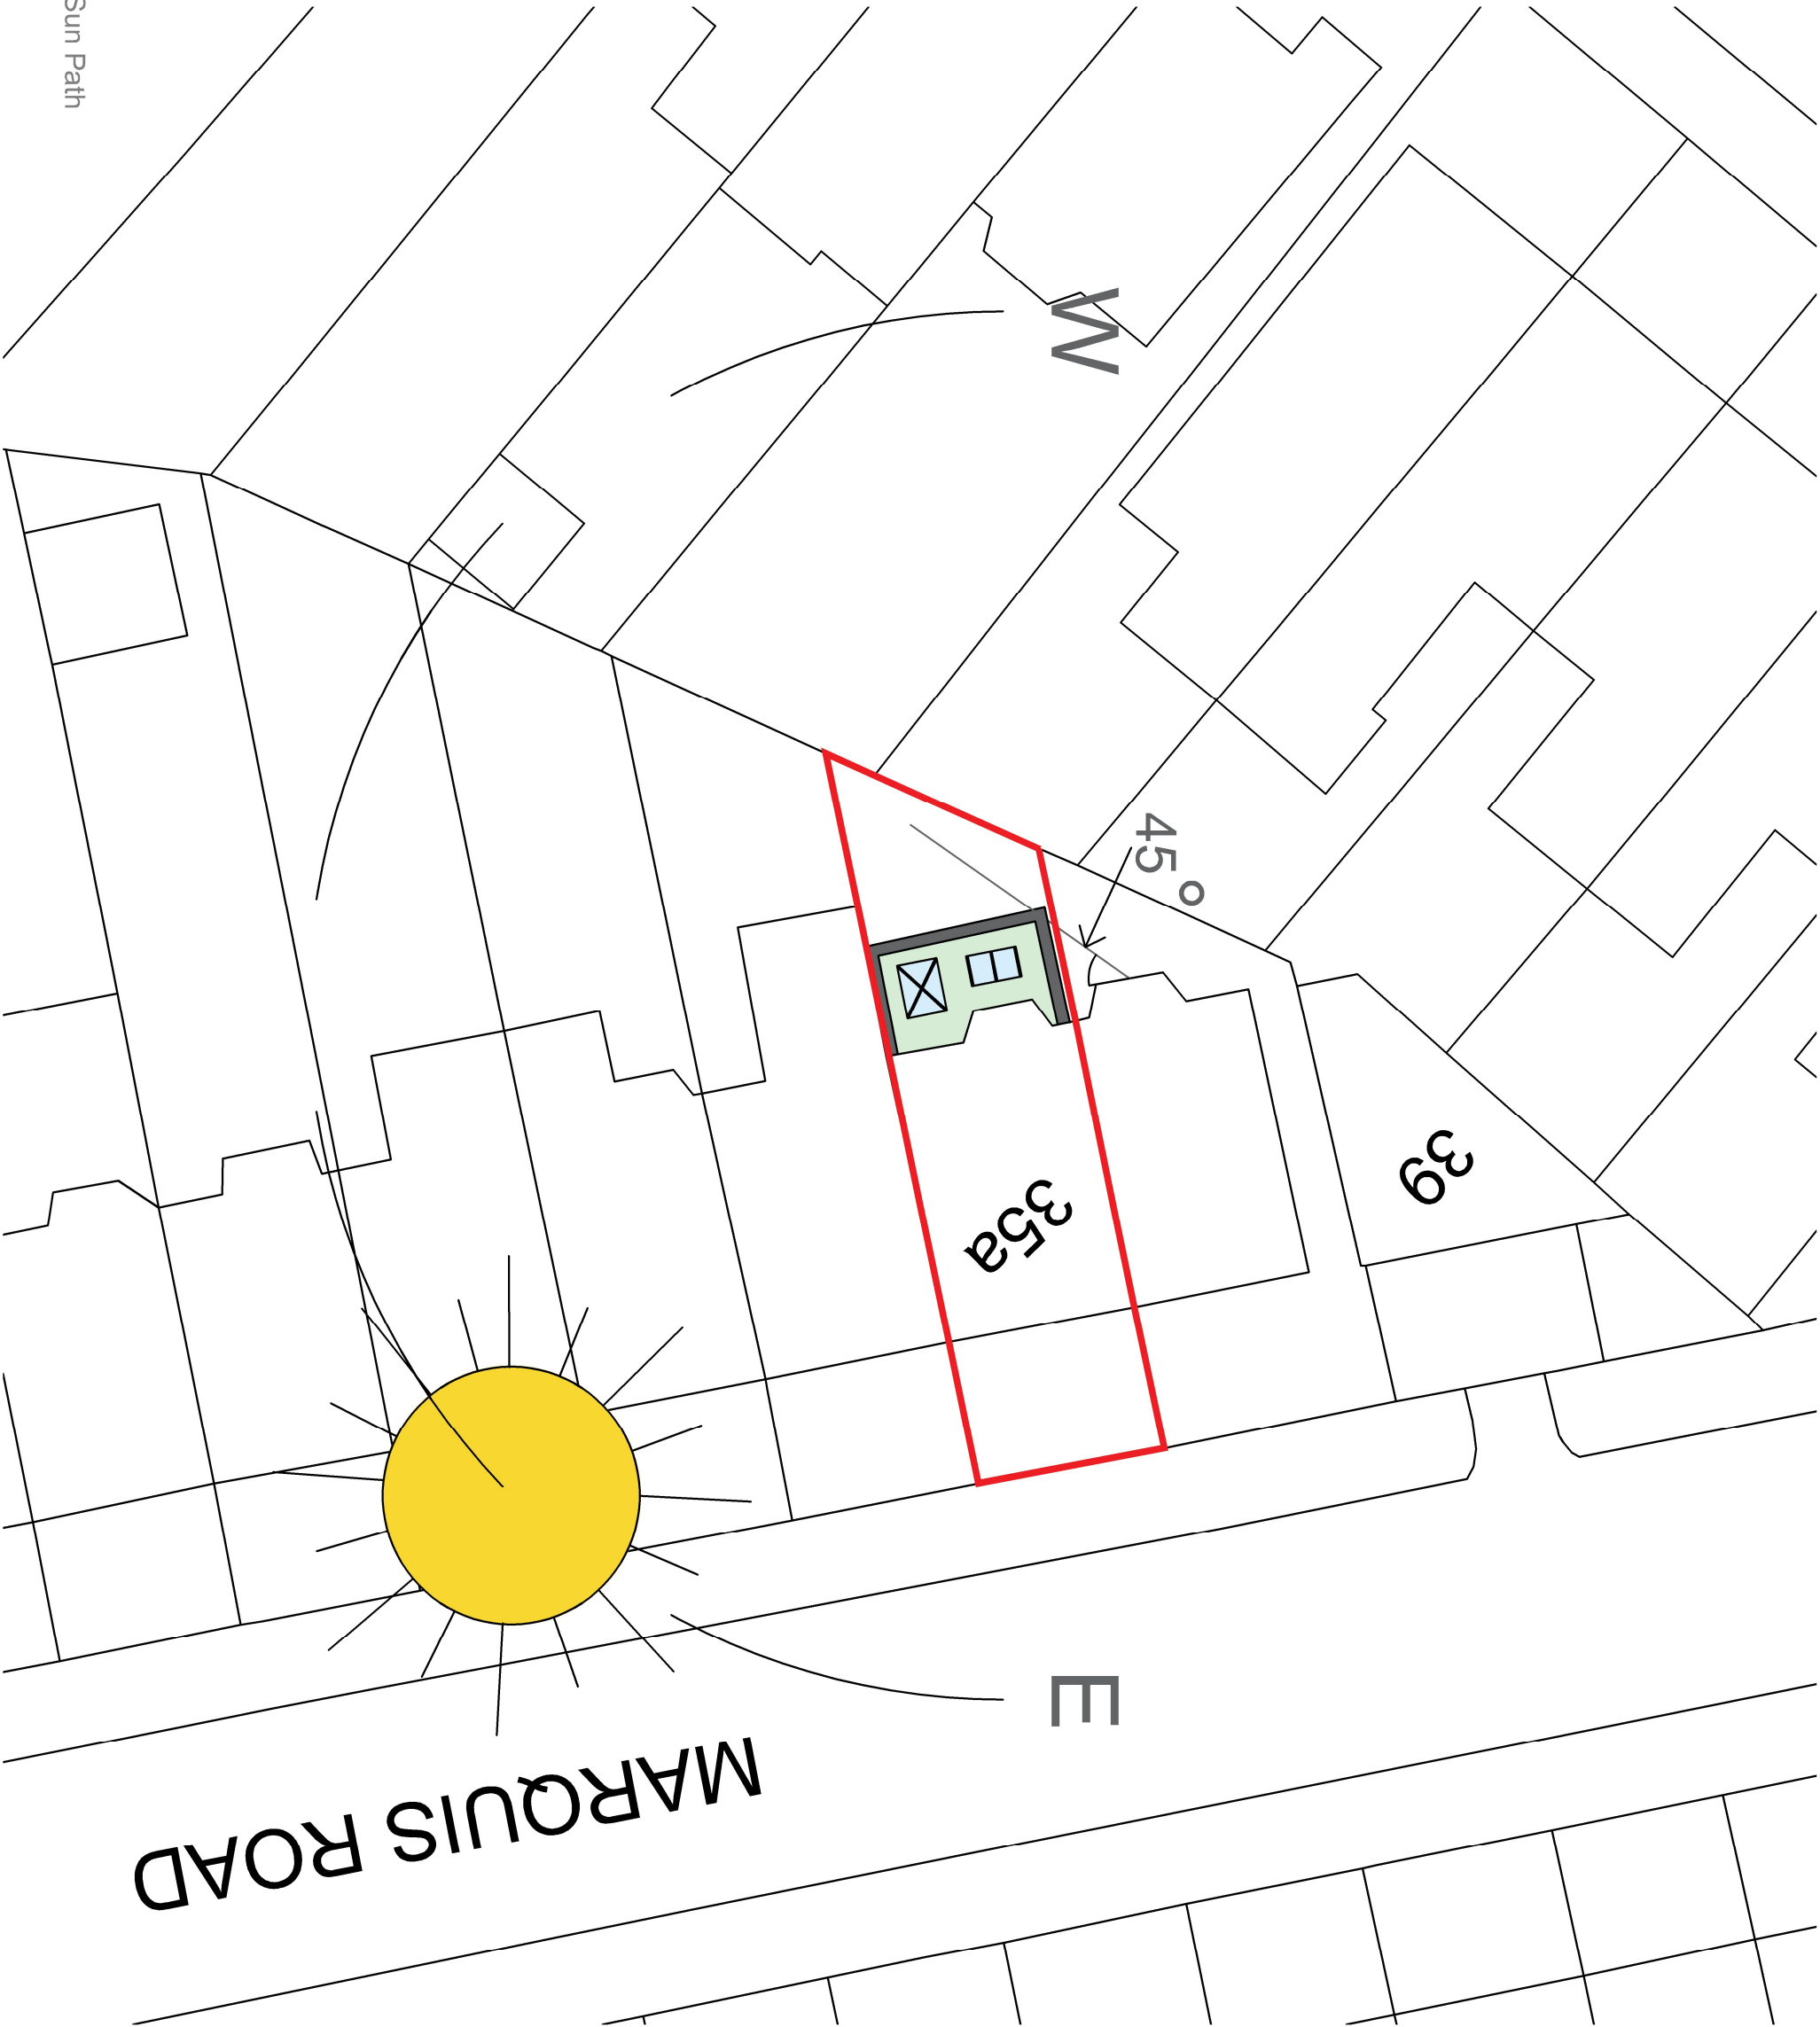

Sun Path