

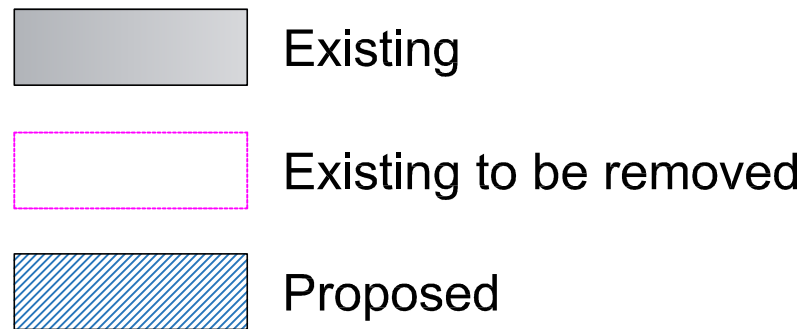


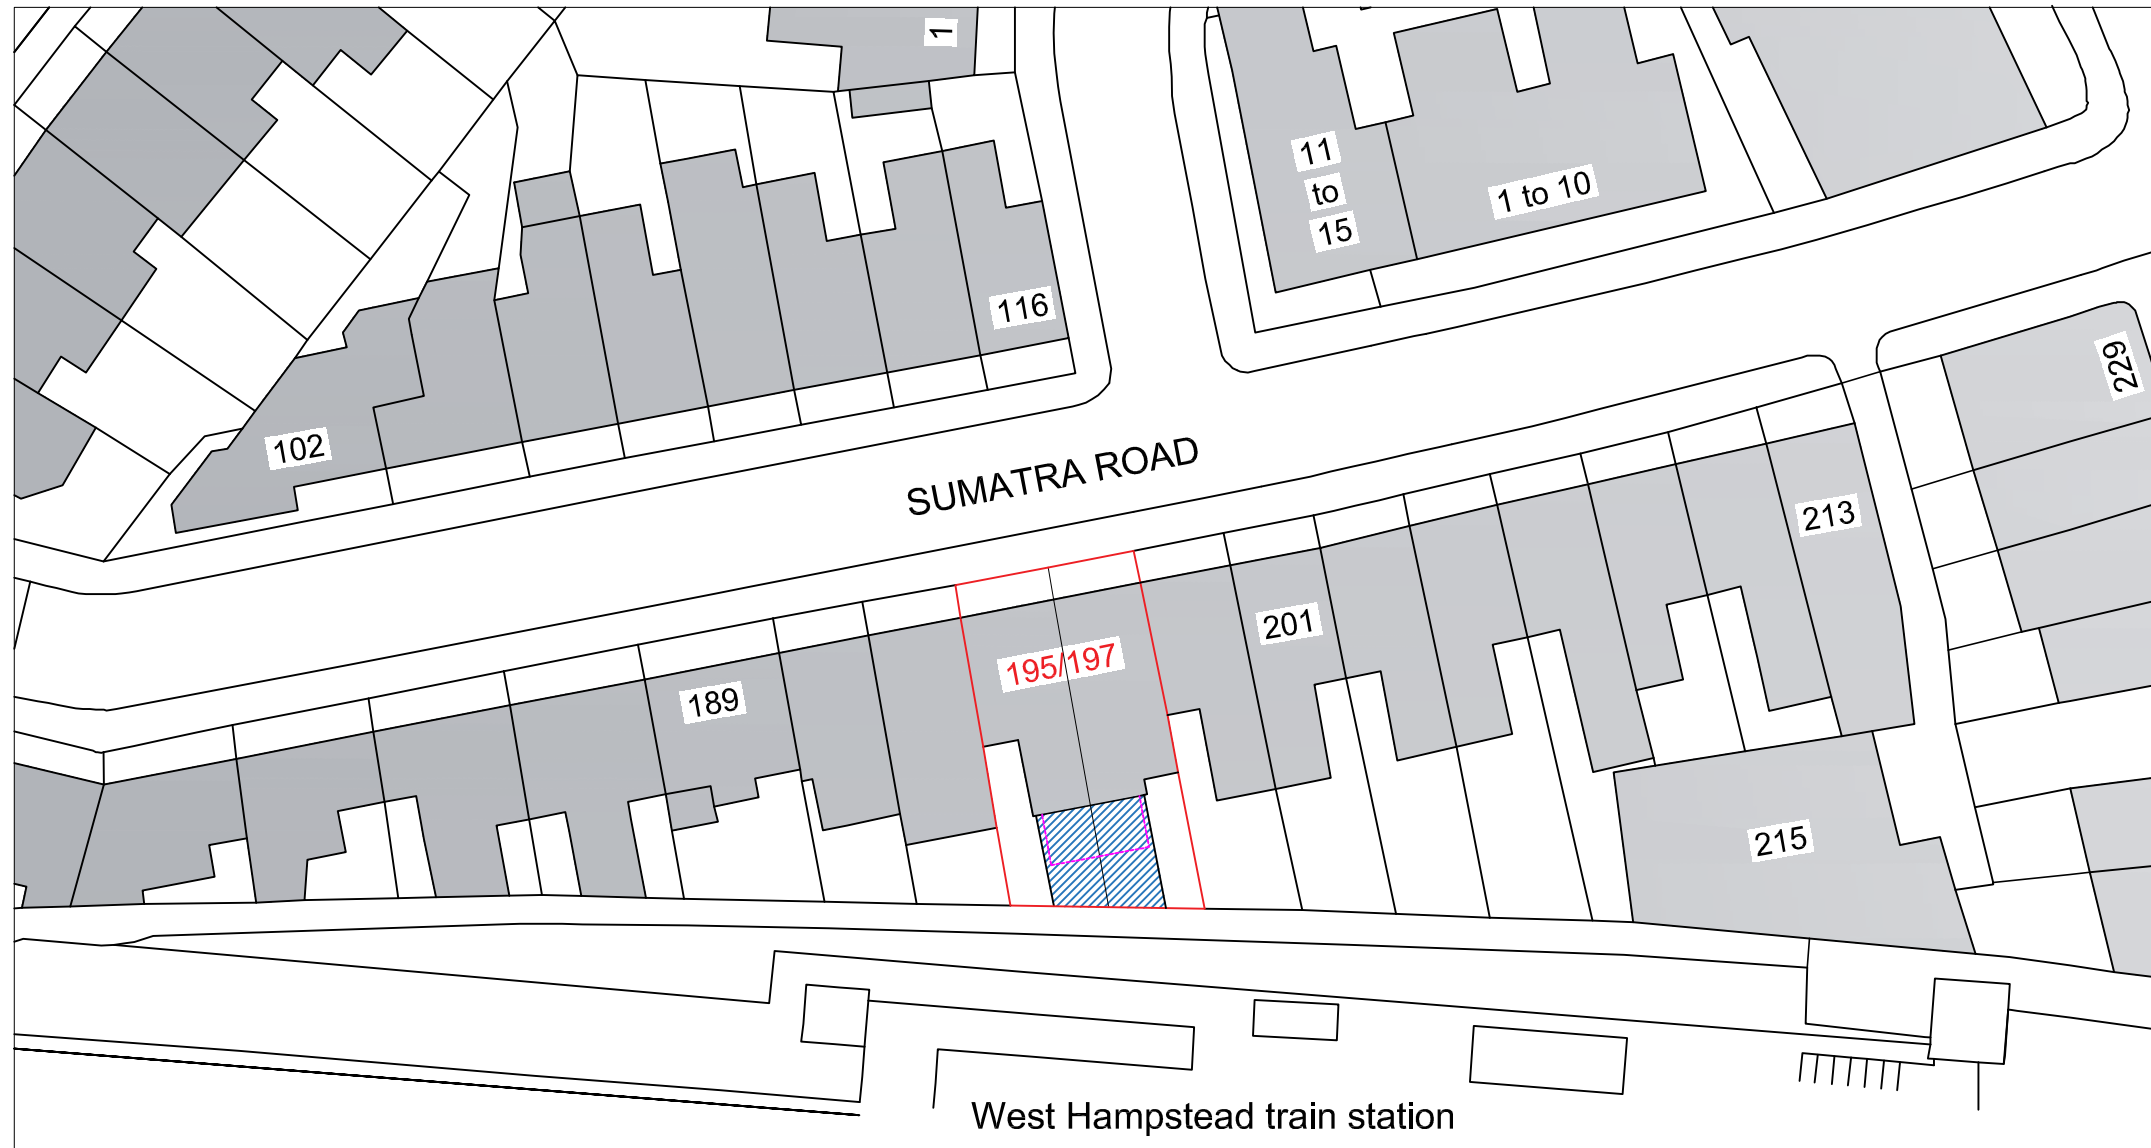

Existing / Proposed Block Plan, scale 1: 500

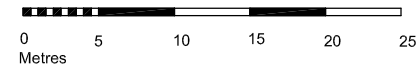

195/197 Sumatra Road NW6 1PF
Loft conversion, rear ground floor extension
block plan , scale 1:500

Monika Fast
ARCHITECTURE · PLANNING · DESIGN

Lighthouse Design Solutions Ltd
53 Long Lane, London N3 2HY
monika@lighthousedesignsolutions.co.uk

Project 195/197 Sumatra Rd
Client Stefan Hoffart
Date Feb 2023
Scale 1 : 500
Drwg no PI 002