


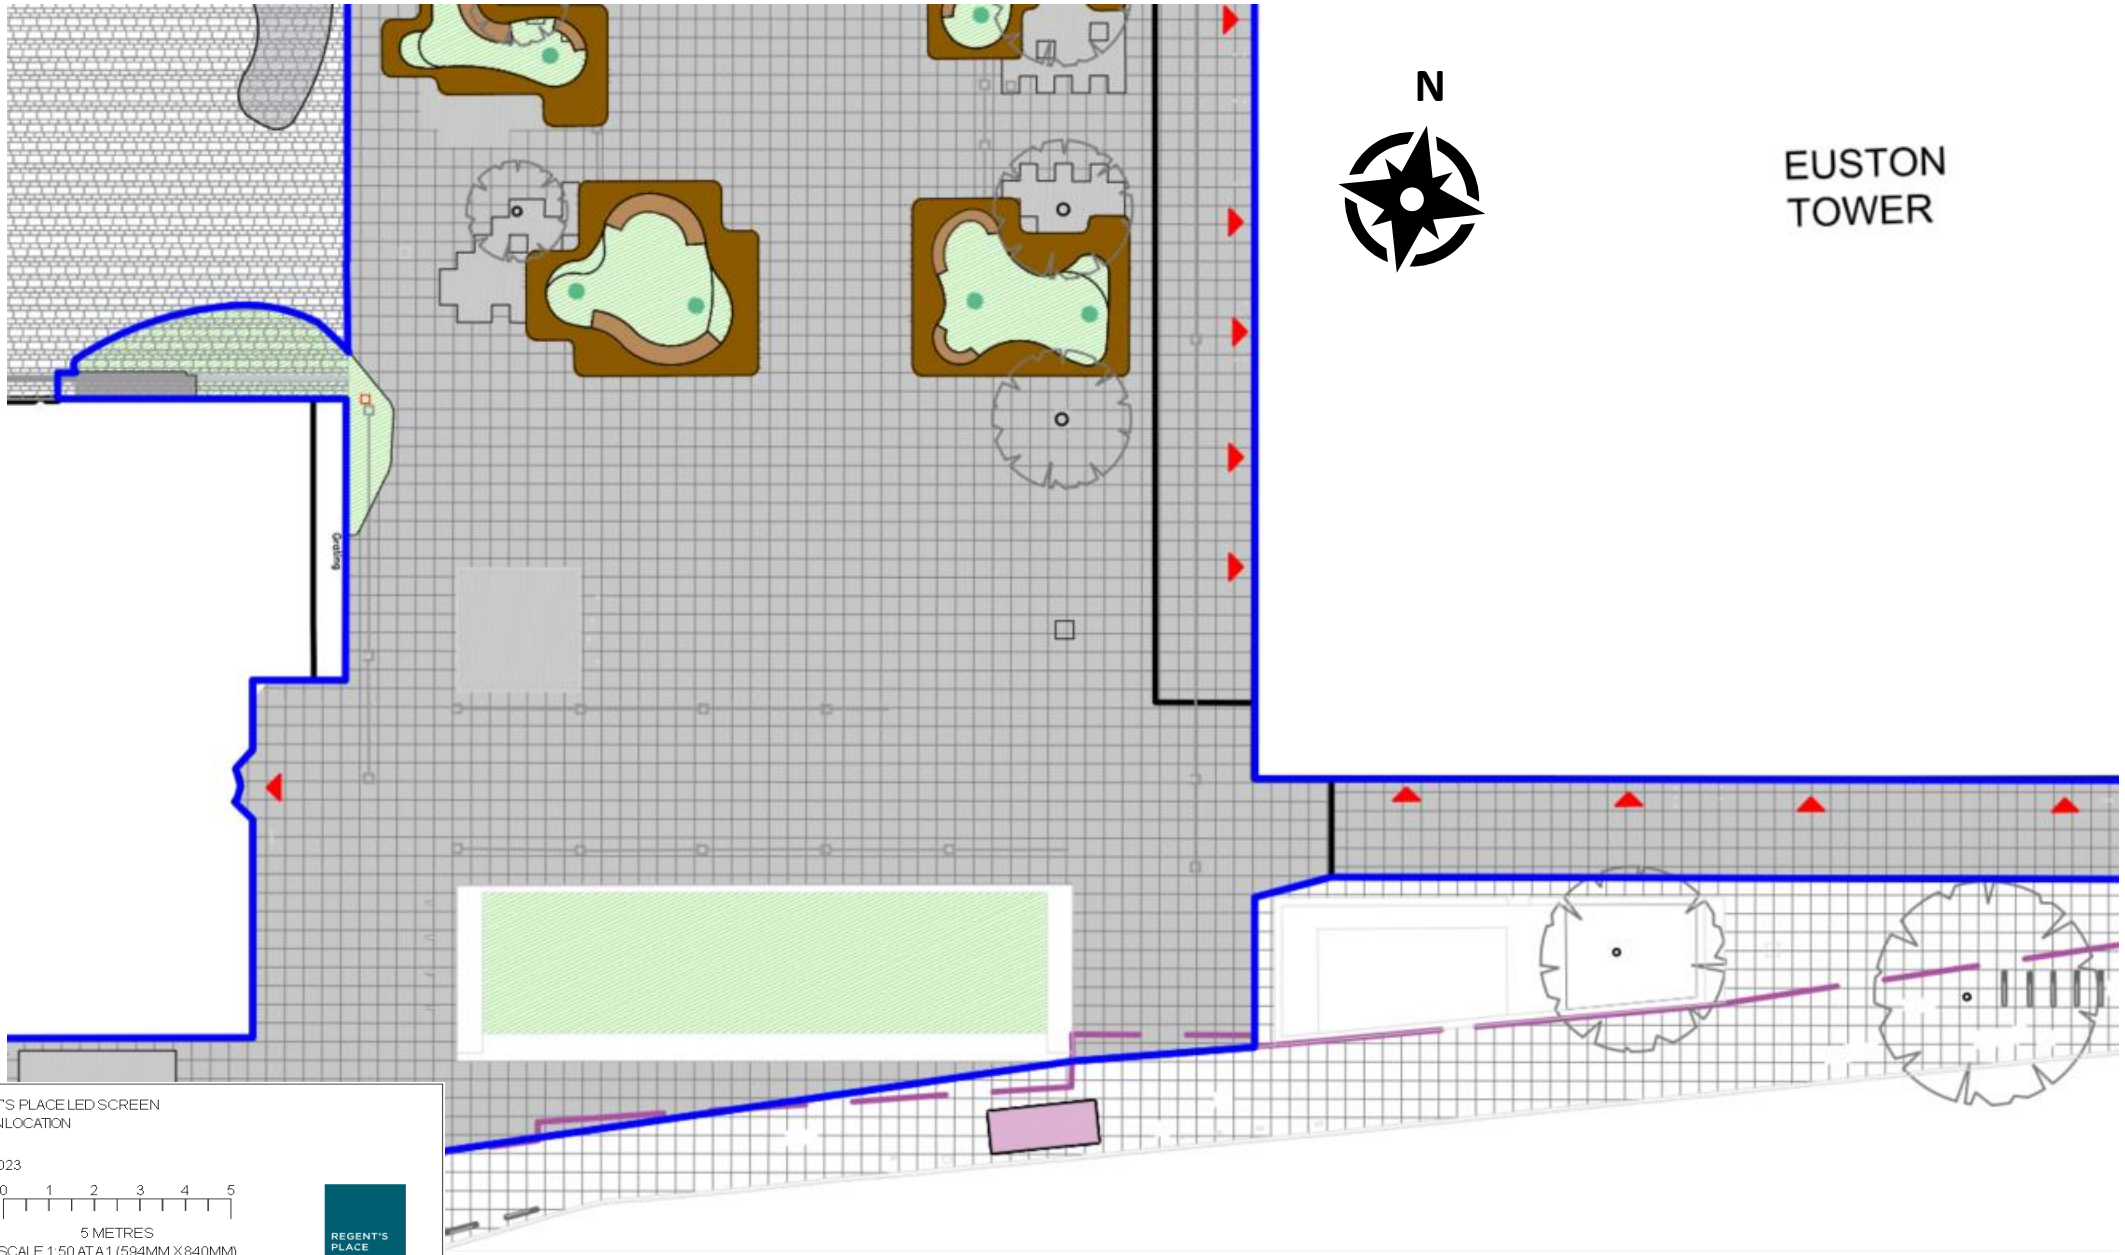


PROJECT: REGENT'S PLACE LED SCREEN
DRAWING TITLE: SCREEN LOCATION
DRAWING: 002
DATE: 24/03/2023



0 1 2 3 4 5
5 METRES
SCALE 1:50 AT A1 (594MM X 840MM)



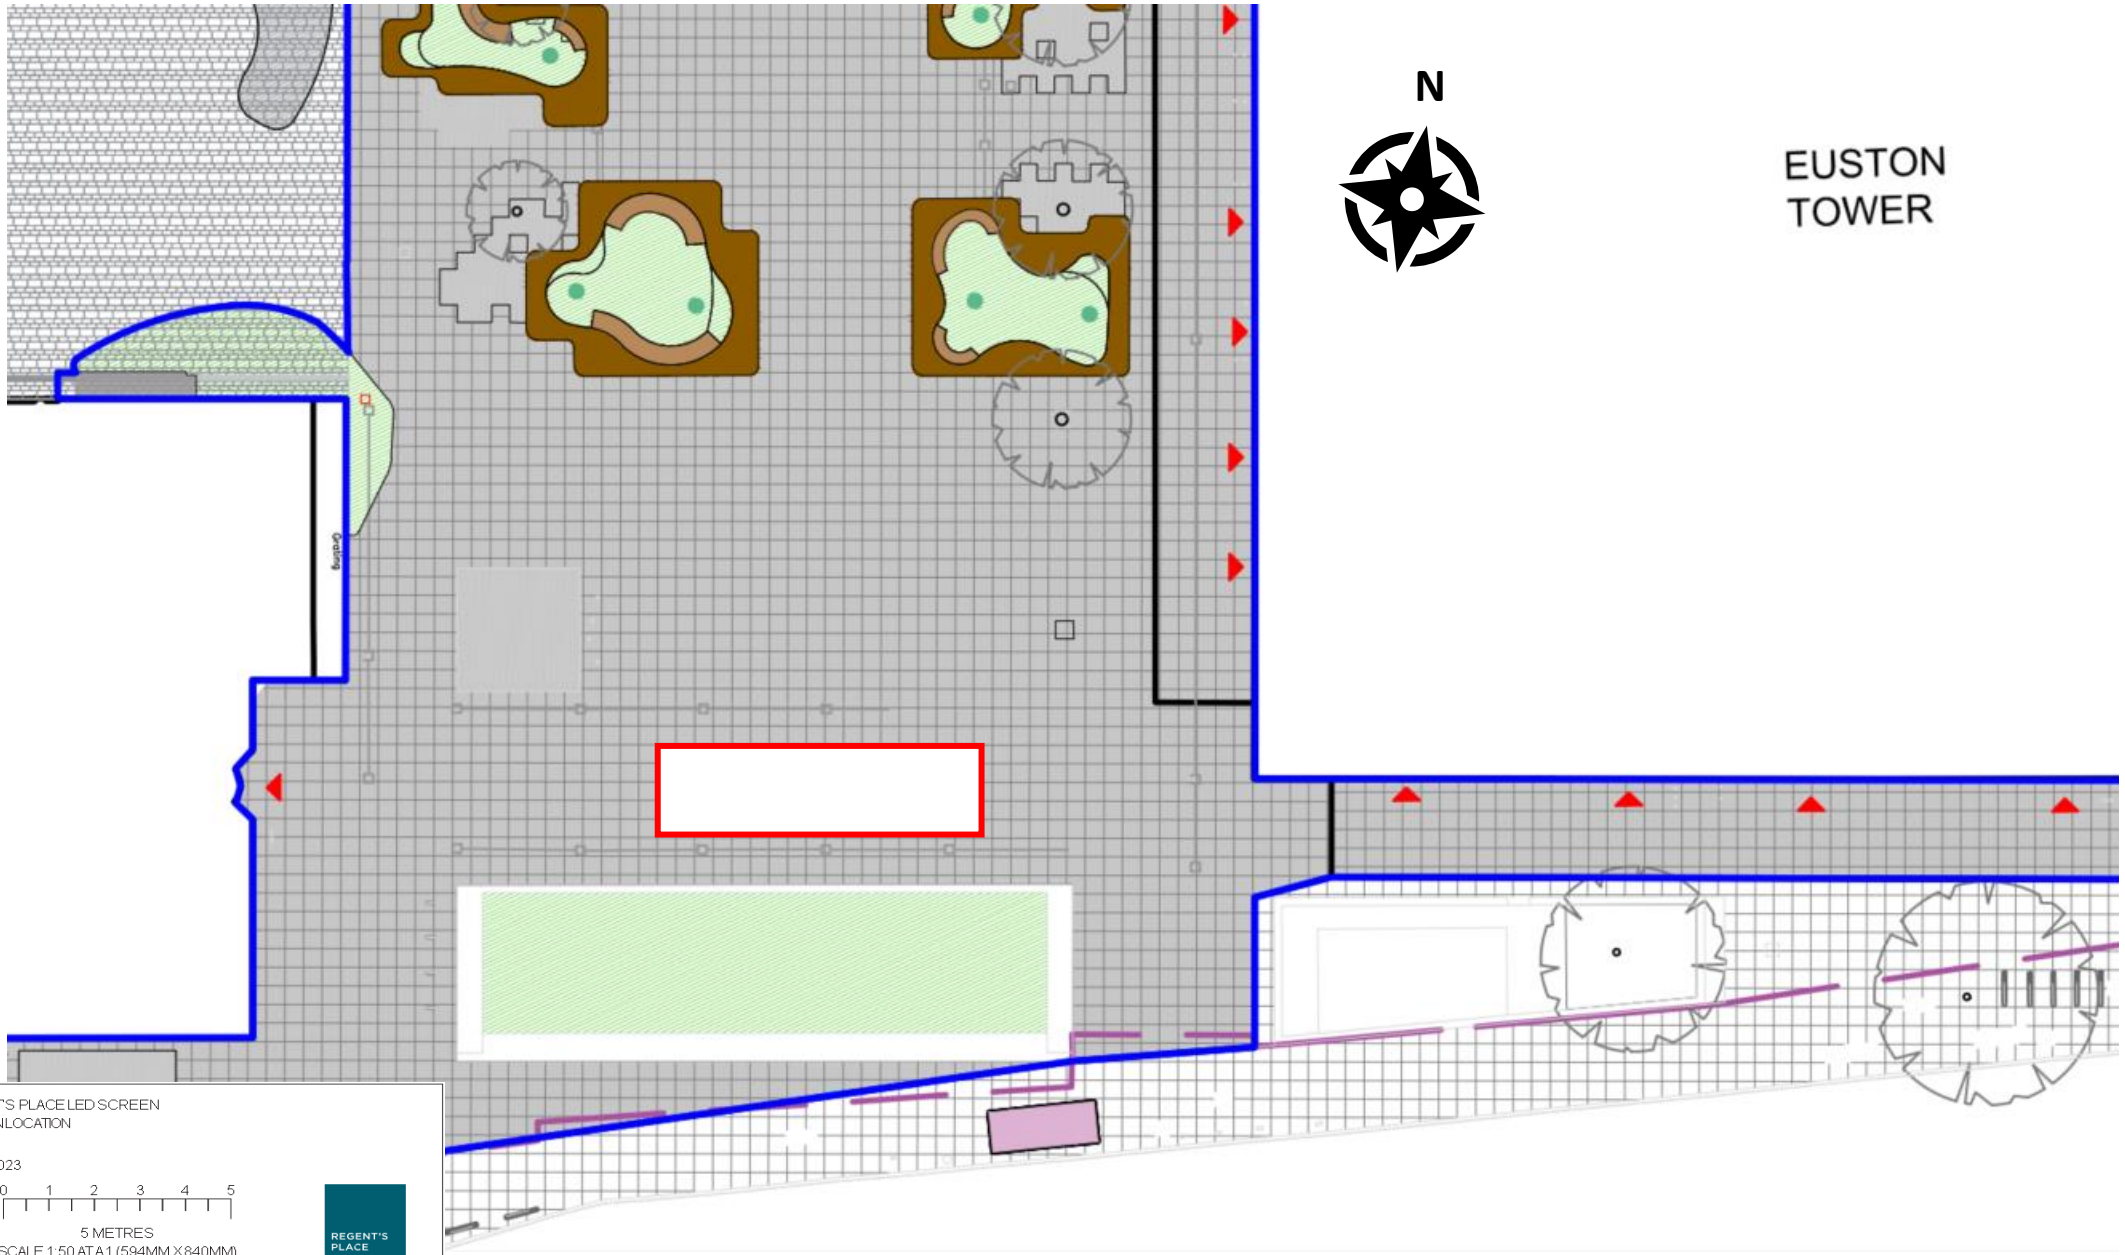

PROJECT: REGENT'S PLACE LED SCREEN

DRAWING TITLE: SCREEN LOCATION

DRAWING: 002

DATE: 24/03/2023



0 1 2 3 4 5

5 METRES

SCALE 1:50 AT A1 (594MM X 840MM)

