


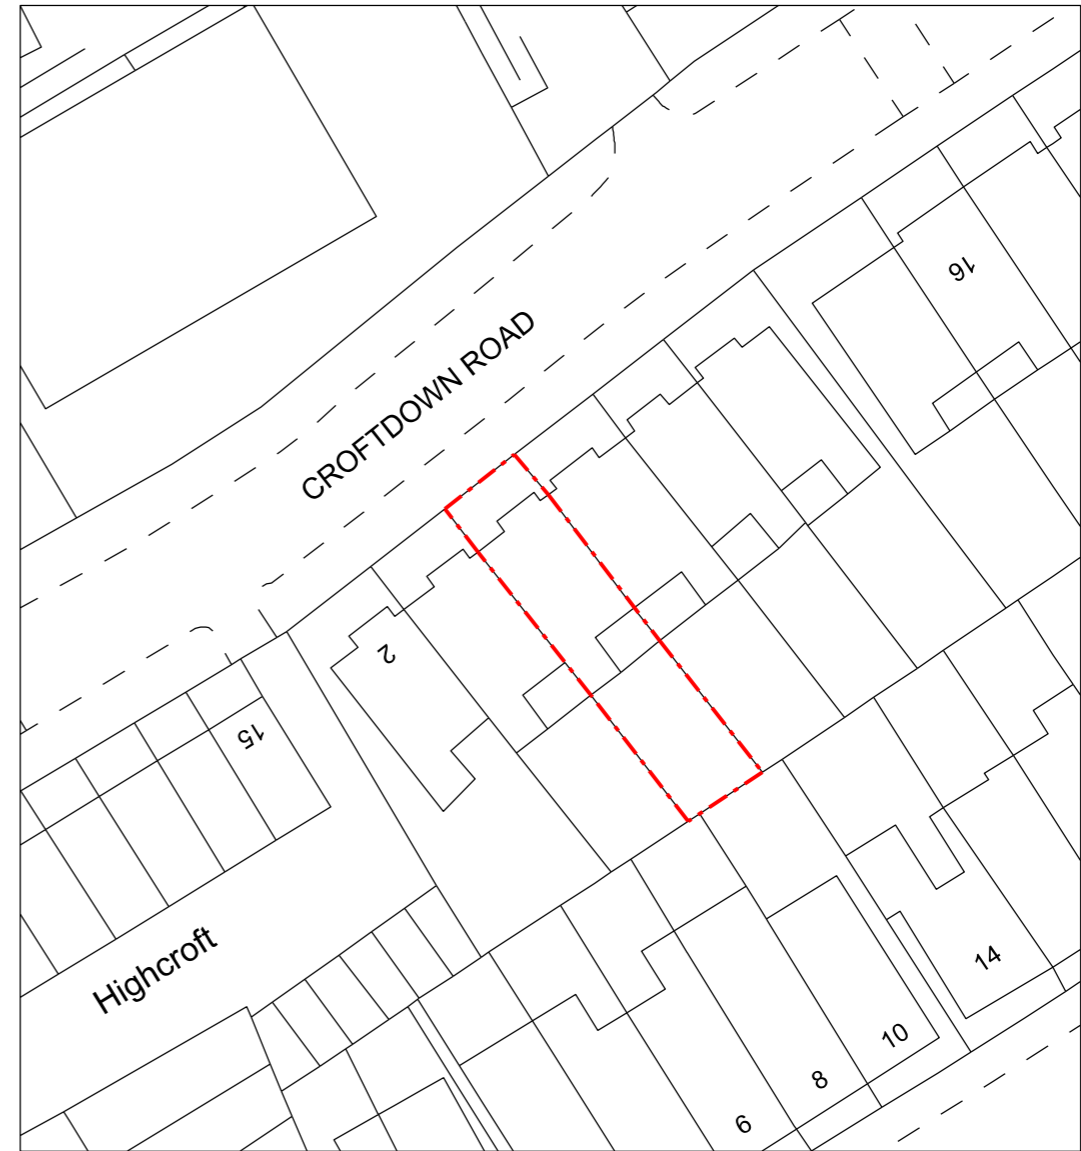

1 Location Plan
Scale 1:1250@A3



2 Block Plan
Scale 1:500@A3

Emil Eve Architects

51 Regents Studios
London, E8 4QN
T 07805662839 E info@emileve.co.uk
www.emileve.co.uk



General notes:

Do not scale from drawings.
Errors to be reported immediately to the Architect.
To be read in conjunction with all relevant Architects', Services and Structural Engineers' drawings.
All existing site, tree and building information has been compiled from different sources. All dimensions to be checked on site.

Rev.	Date	Description
P1	24/03/23	Planning

Project	6 Croftdown Road, NW5 1EH	Project number	104
Client	Alaina Newnes, Geoff Kuehne		

Drawing name	Location and Block Plan	Drawing number	104_EX_050
Date	March 2023	Issue	P1
Scale / Format			
Project Status	Planning		