


1 Detail Section
1:50



2 Detail Elevation
1:50

Note: Items annotated in **Bold** are for approval, items annotated in *italics* are for information

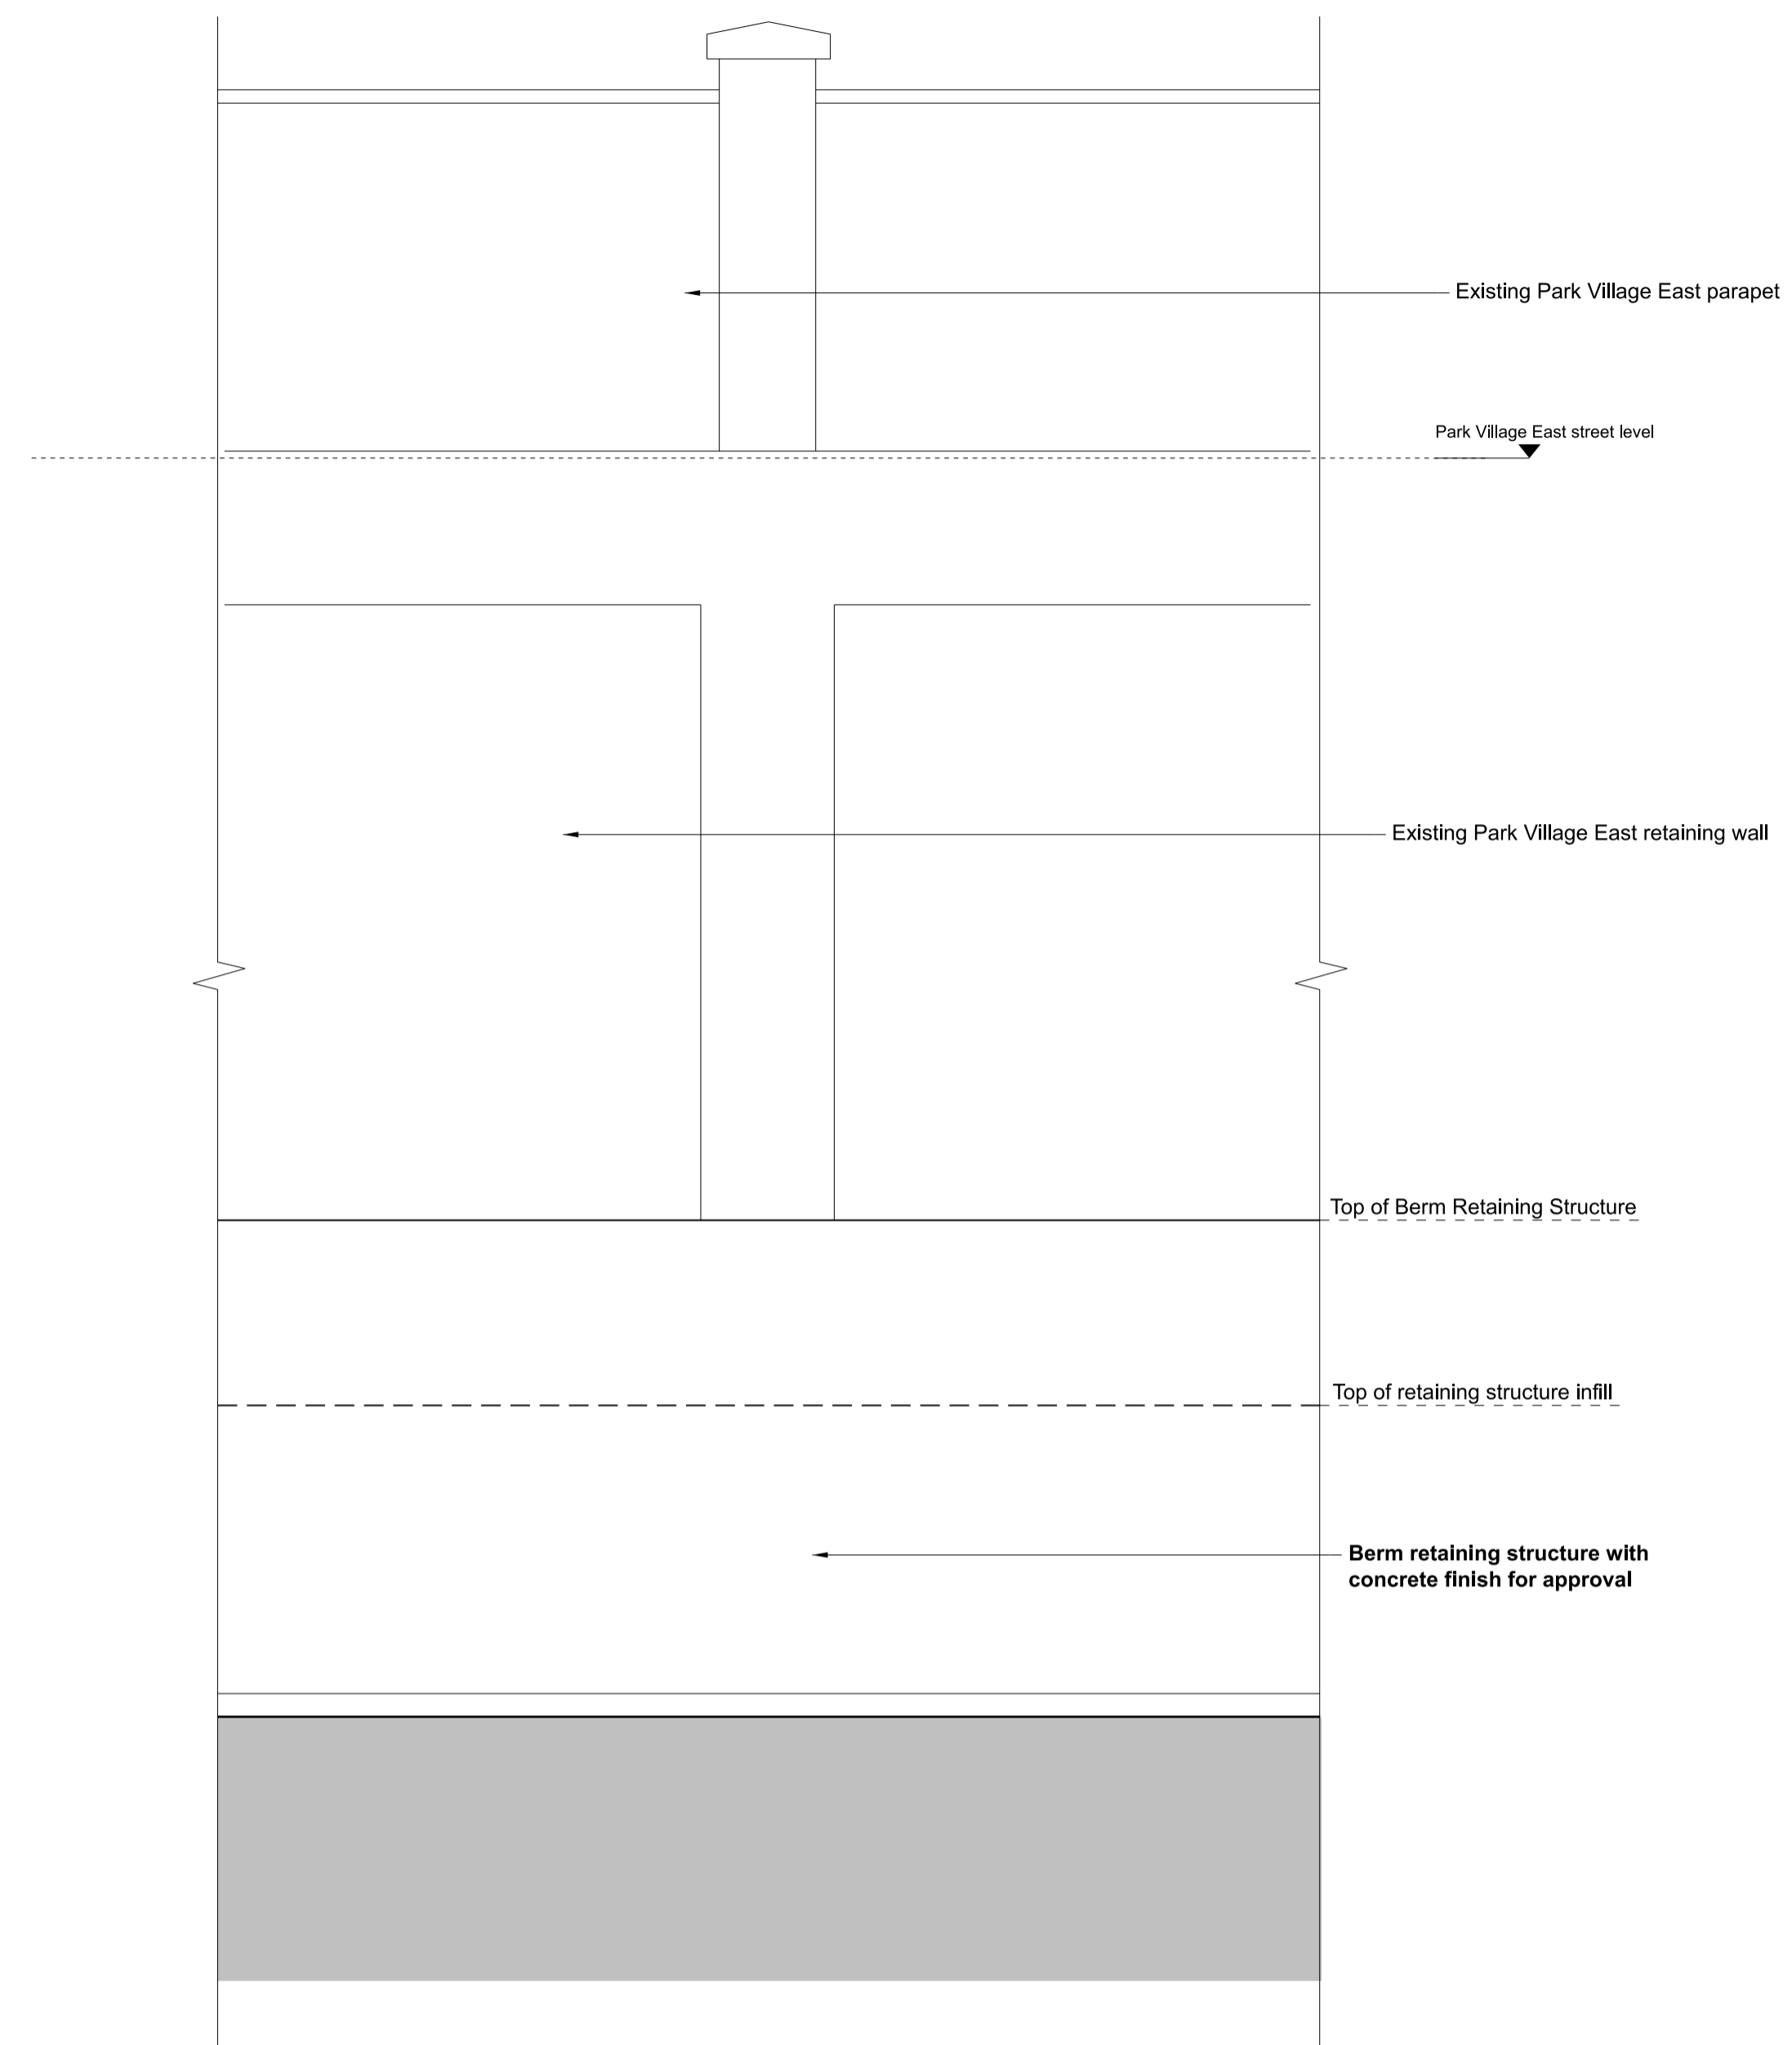

					HS2 accepts no responsibility for any circumstances which arise from the reproduction of this document after alteration, amendment or abbreviation or if it is issued in part or issued incompletely in any way.
					© Crown Copyright and database right 2018. All rights reserved. Ordnance Survey Licence number 100049190
					© Crown Copyright material is reproduced with the permission of Land Registry under delegated authority from the Controller of HMSO. This material was last updated on 2018 and may not be copied, distributed, sold or published without the formal permission of Land Registry. Only an official copy of a title plan or register obtained from the Land Registry may be used for legal or other official purposes.
P01	PVE-SCH17A1_LA Submission	JH	VD	30/08/22	30/08/22
P02	PVE-VEUP1_Sch17 LA Subm.	JH	VD	15/03/23	15/03/23
Rev	Description	Drawn	Checked	Con App	HS2 App

Legends/Notes:	
G1.	All dimensions are in millimetres unless noted otherwise.
G2.	All levels are in metres relative to OD (Ordnance Datum, Newlyn) unless noted otherwise.
G3.	Chainages are expressed in metres and measured from Euston Station.
G4.	Global coordinates are indicated by Eastings (E) and Northings (N) to the project snake grid.
G5.	All angles are in degrees (0°-360°) unless noted otherwise.
G6.	Dimensions are not to be scaled from the drawing.
G7.	For the scope of works by the rail systems contractor, as indicatively shown on the drawings, refer to WI 100
G8.	The current design is based on Project Master Alignment (PMA) 3.0



Registered in England Registration No. 06791686
Registered office: 2 Snow Hill, Queensway, Birmingham, B4 6GA

OFFICIAL

Creator/Oriinator
SCS JV - Design House

Zone		Park Village East Retaining Wall		Project/Contract		HS2-MWCC SCS Sector S1	
Design Stage		Detailed Design		Discipline/Function		Architectural	
Drawing Title		Park Village East Retaining Wall		Drawn	Checked	Approved	
		Schedule 17 Plans and Specifications		J.Hayes	V.De Siqueira	P.Bologna	
		Typical Details		Date	Scale	Size	
		For approval		16/03/23	AS SHOWN	A1	
Rev		Description		Drawing No.		Rev.	
				1MC03-SCJ_SDH-AR-DDE-SS01_SL03-040092		P02	

ISSUED FOR ACCEPTANCE