


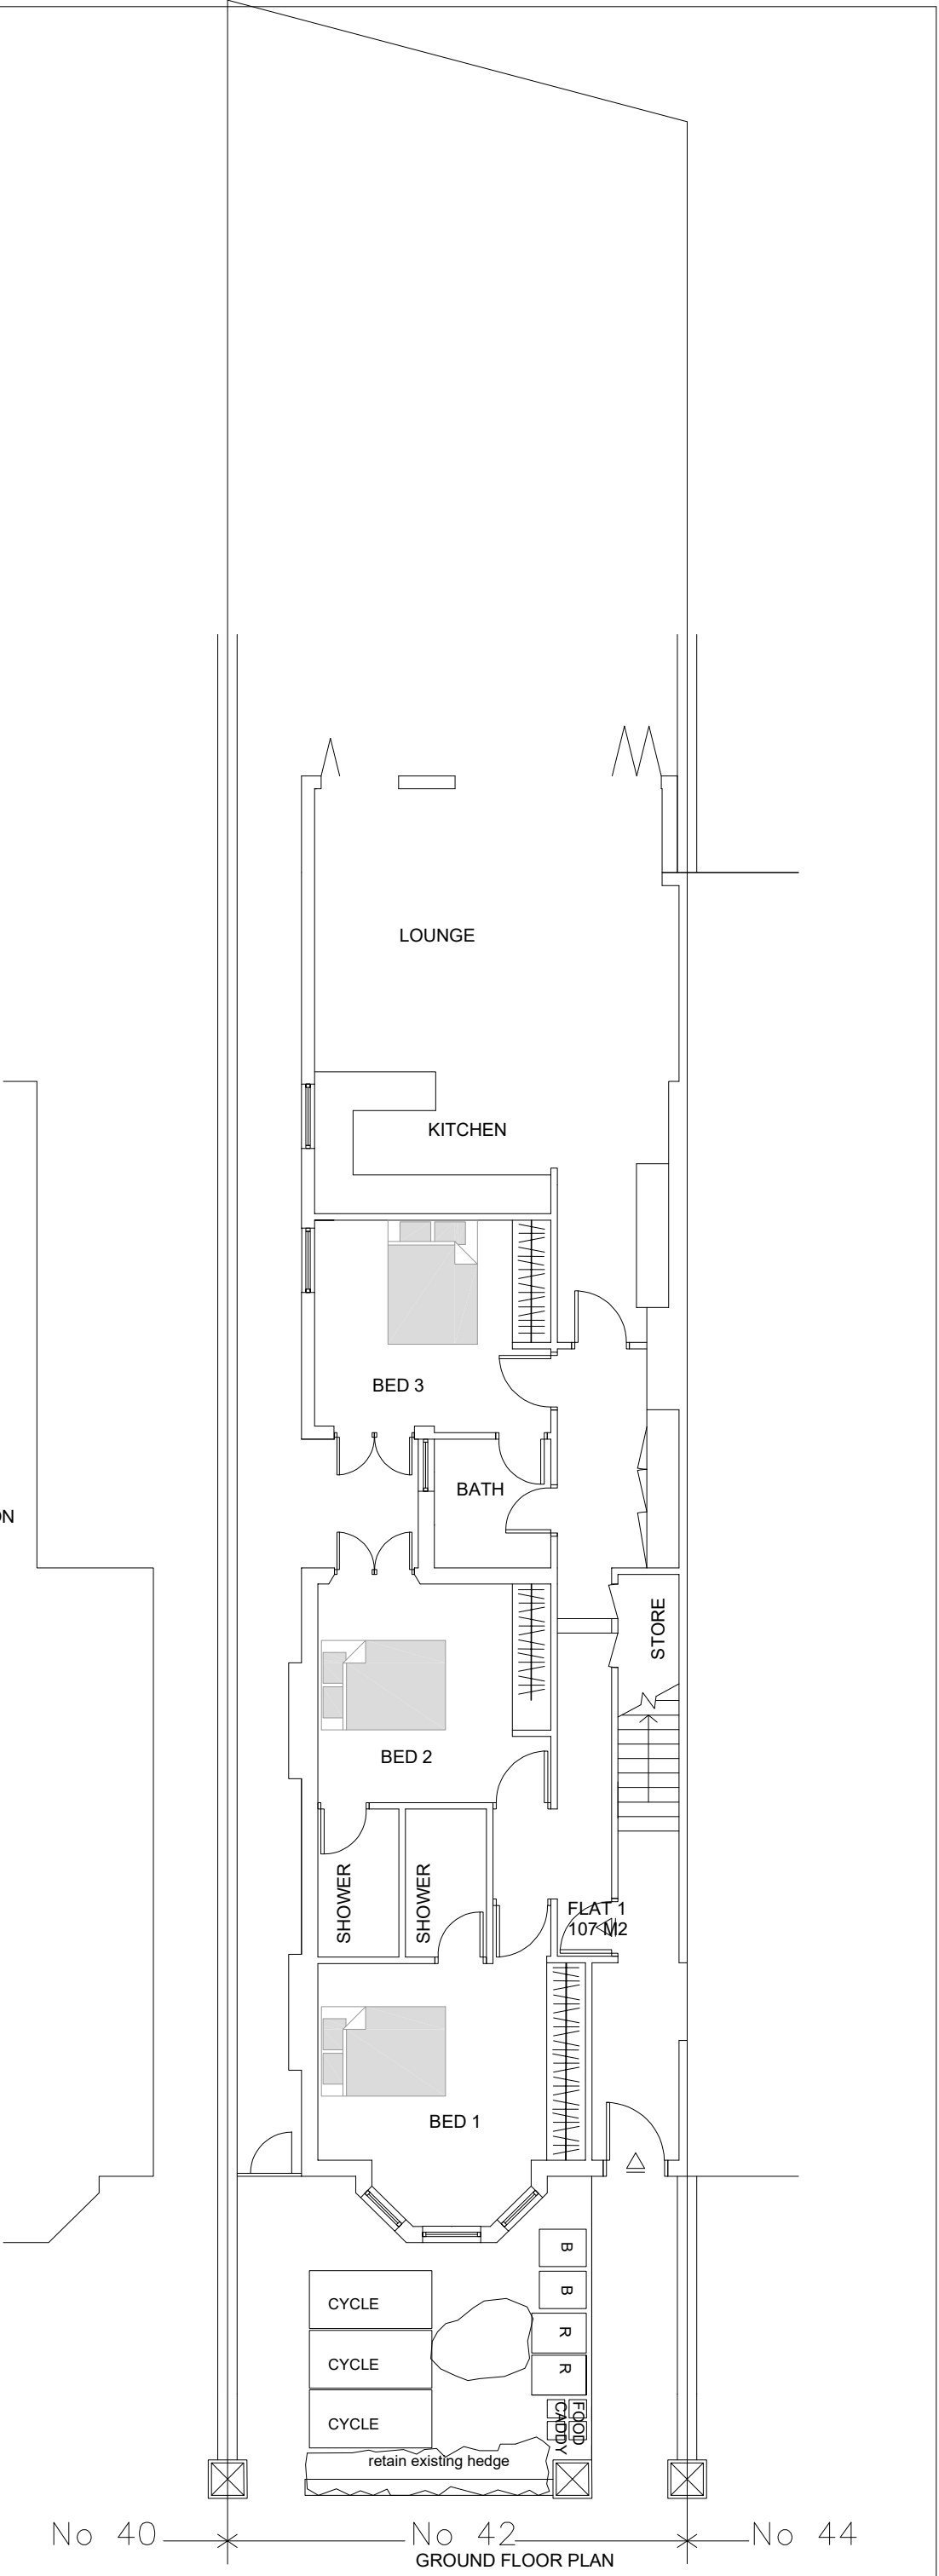

TITLE	ADDRESS
SURVEY DRAWINGS	42 FORDWYCH ROAD LONDON, NW2

CLIENT	SCALE	DATE
Mr.	1:100 @ A3	MARCH 2023
DRAWING NO.	REV.	
230324/02		

