


Only figured dimensions are to be used. All dimensions to be checked on site.

Please note: Refer to 'type' of drawing below; planning drawings should only be treated as such.

Notes

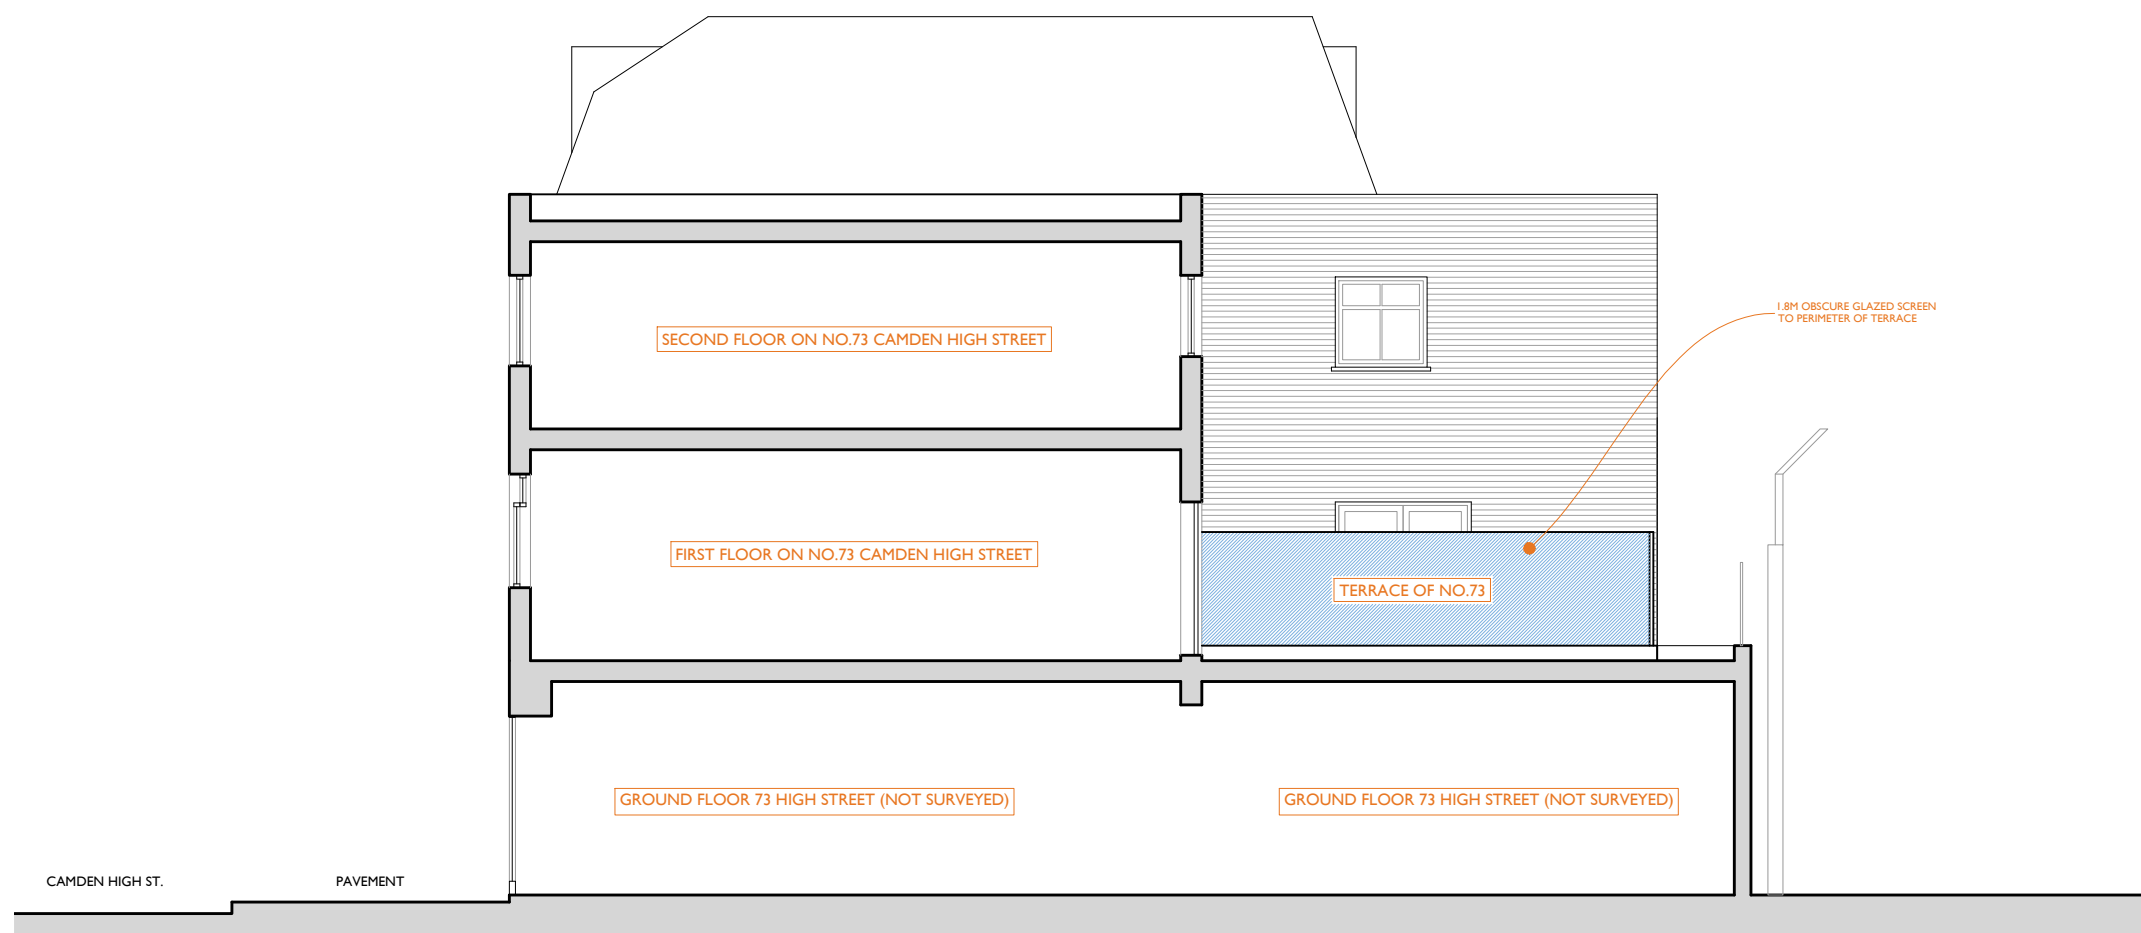

+SX Proposed section BB - scale 1:100 at A3
Scale in Metres

0 1 2 3 4 5

APPLICATION FOR DETAILED
PLANNING CONSENT



01273 446 890 WWW.LRA-RETINUE.CO.UK

| | |
|---|-----------------------|
| JOB 71 CAMDEN HIGH ST LONDON NW1 7JL | CHECKED LRA-R |
| | DRAWN BH |
| CLIENT MR. RAHEEL CHOUDHARY | DATE 02.23 |
| | SCALE 1:100 @ A3 |
| DRAWING PROPOSED SECTION BB | REVISION |
| | NUMBER 2022-PA-013 |

24 Windham Road, Brighton, East Sussex BN1 3AG, UK
LRA-Retinue registered in England and Wales 12353276

DO NOT SCALE FROM THIS DRAWING. THIS DRAWING IS COPYRIGHT ©