


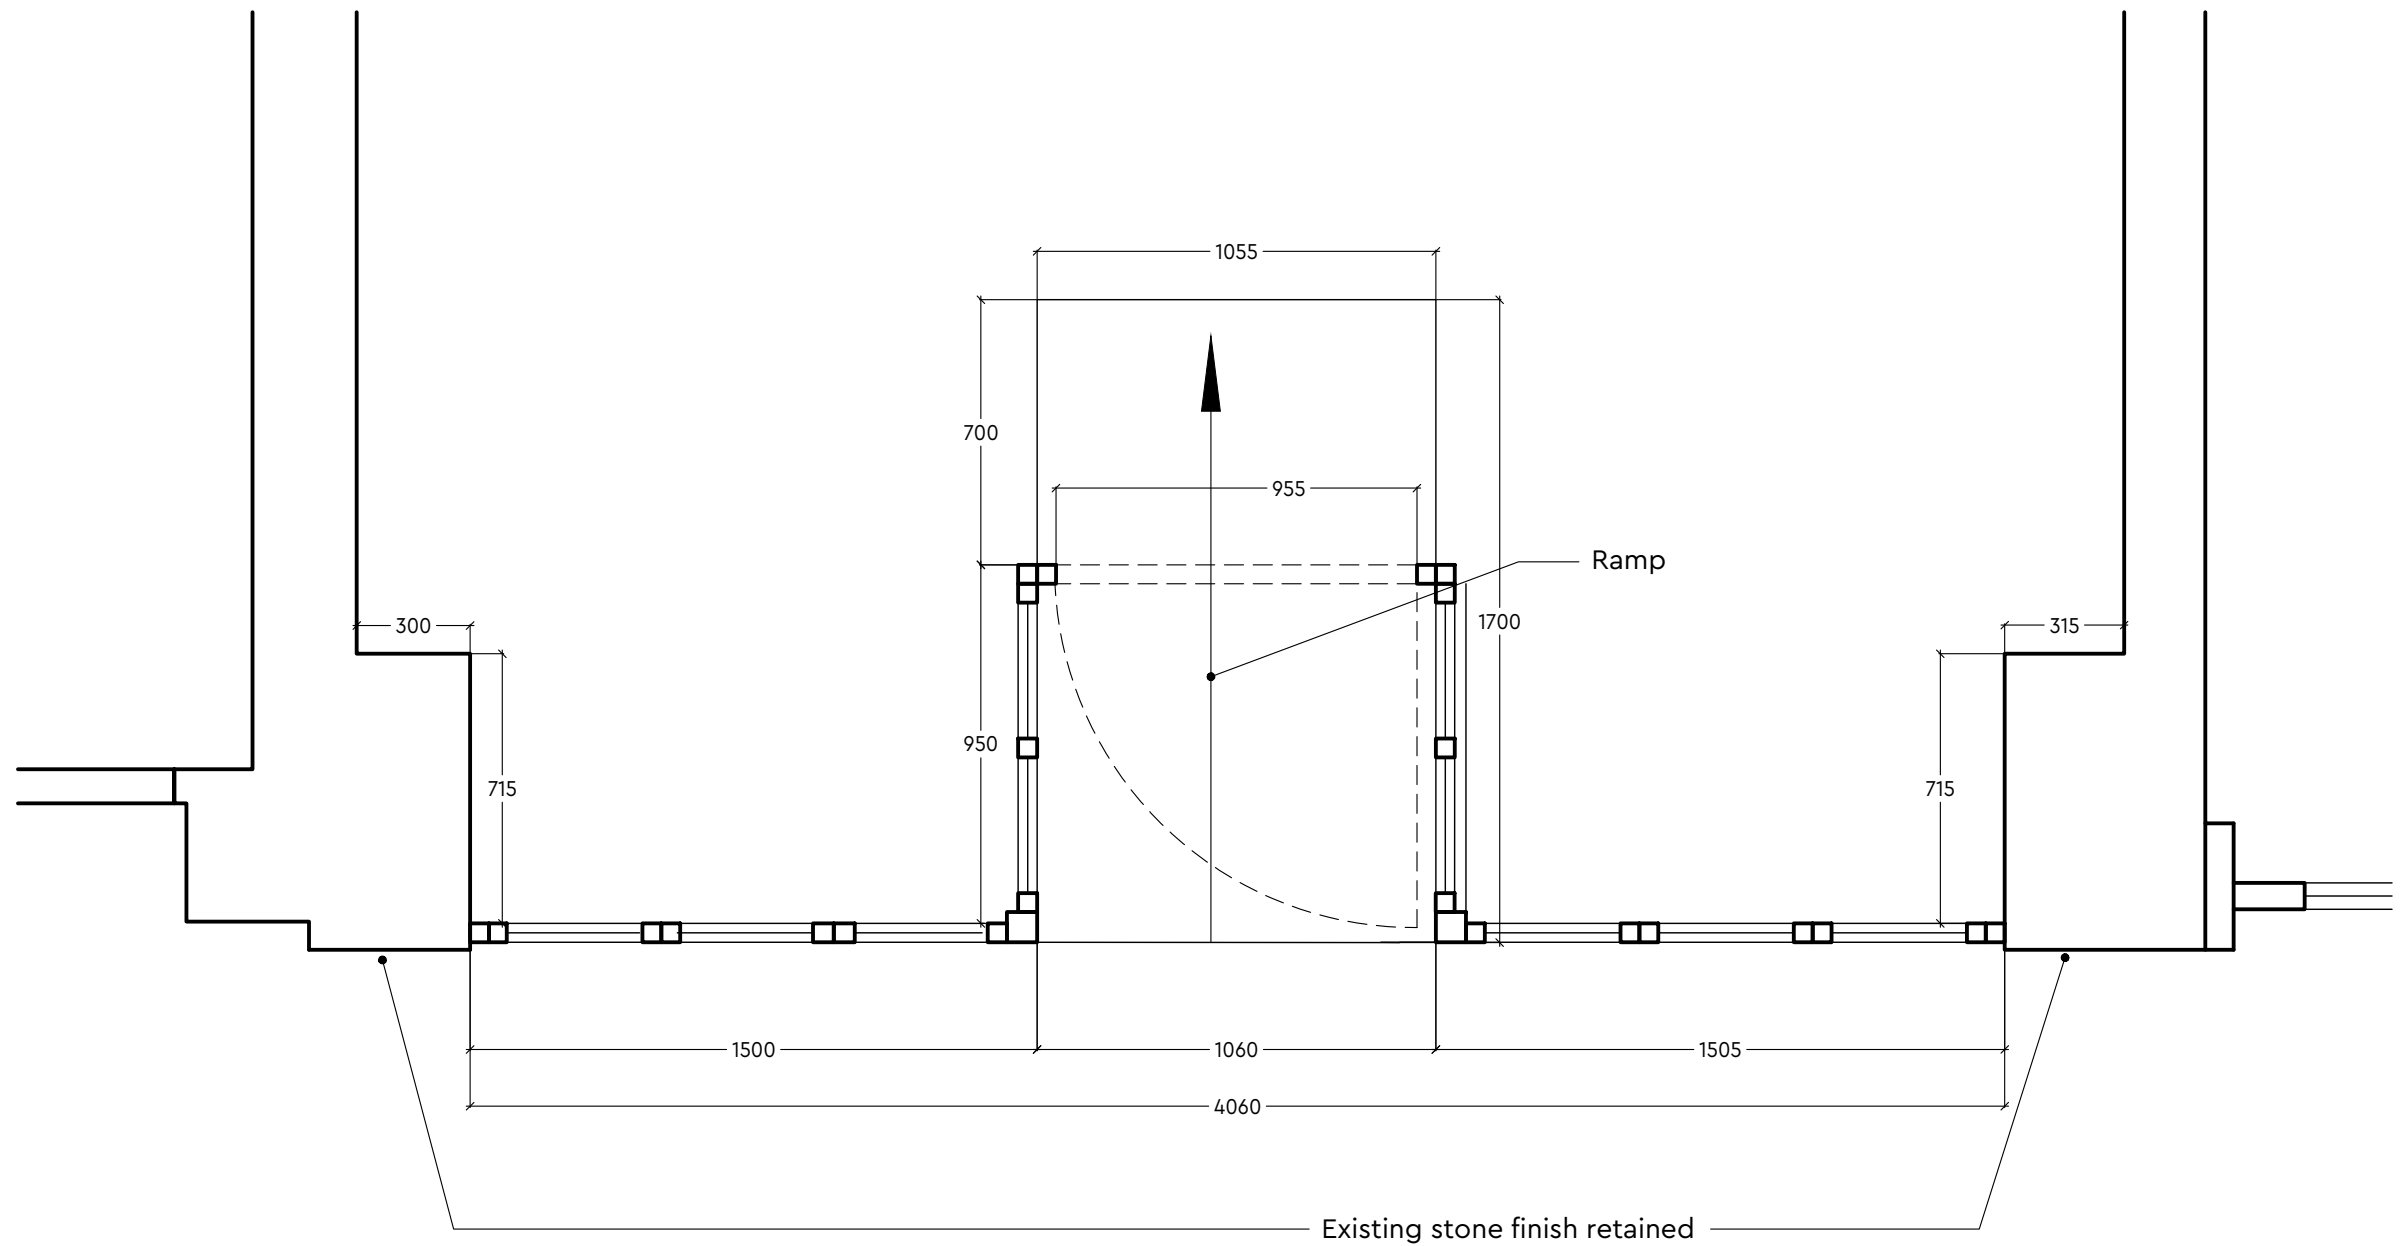

Existing ground floor plan M 1:20