


**1 SCHEDULE OF ENCLOSURE**  
SCALE: 1:25 M

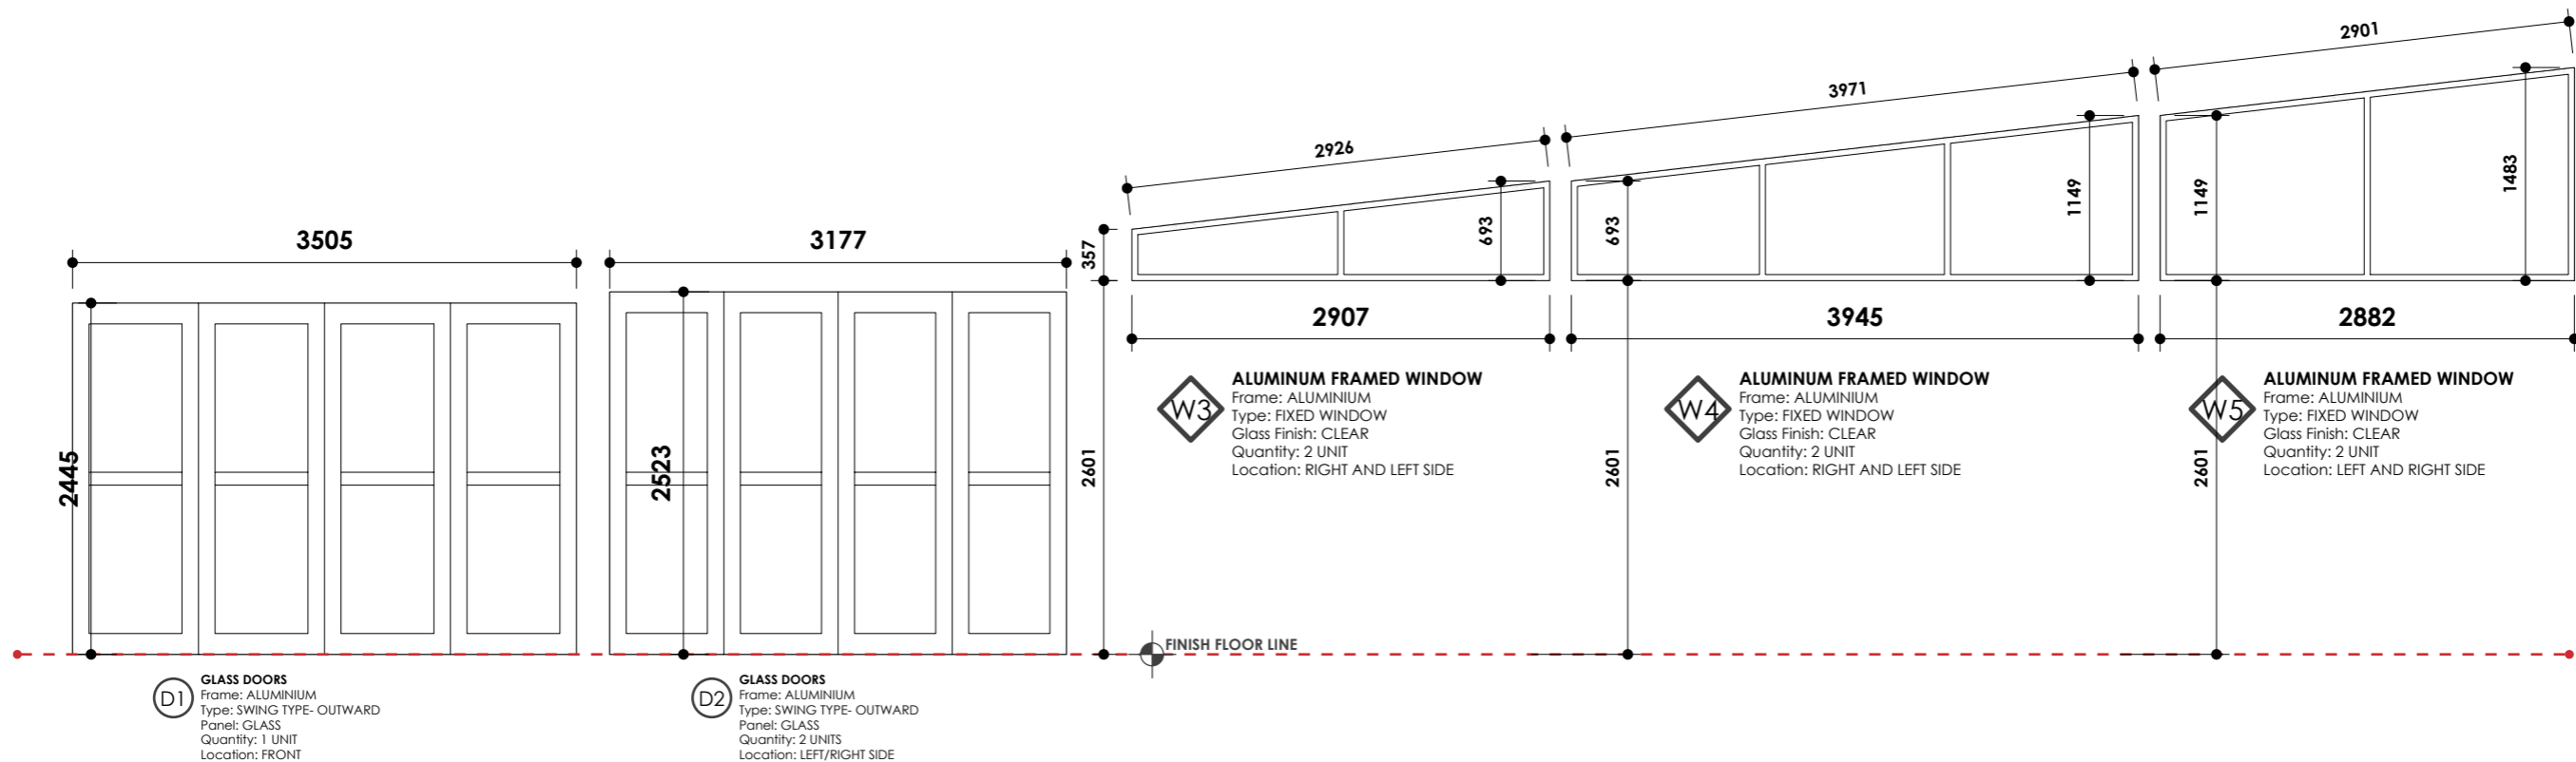

**2 SCHEDULE OF DOORS**  
SCALE: 1:25 M

**3 SCHEDULE OF WINDOWS**  
SCALE: 1:25 M