

JW3 PIAZZA CANOPY



PROJECT LOCATION:
 341-351 FINCHLEY RD., NW3 6ET

PROJECT:

DOCUMENT DATE:
 MARCH 01, 2023

DRAWING SCALE:
 1:100M @ A3, 1:50 @ A1

DRAWING NAME
 BAB-JW3-Pergola-Elevation-005
 REVISIONS:
 REV. DATE REMARKS

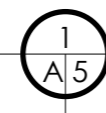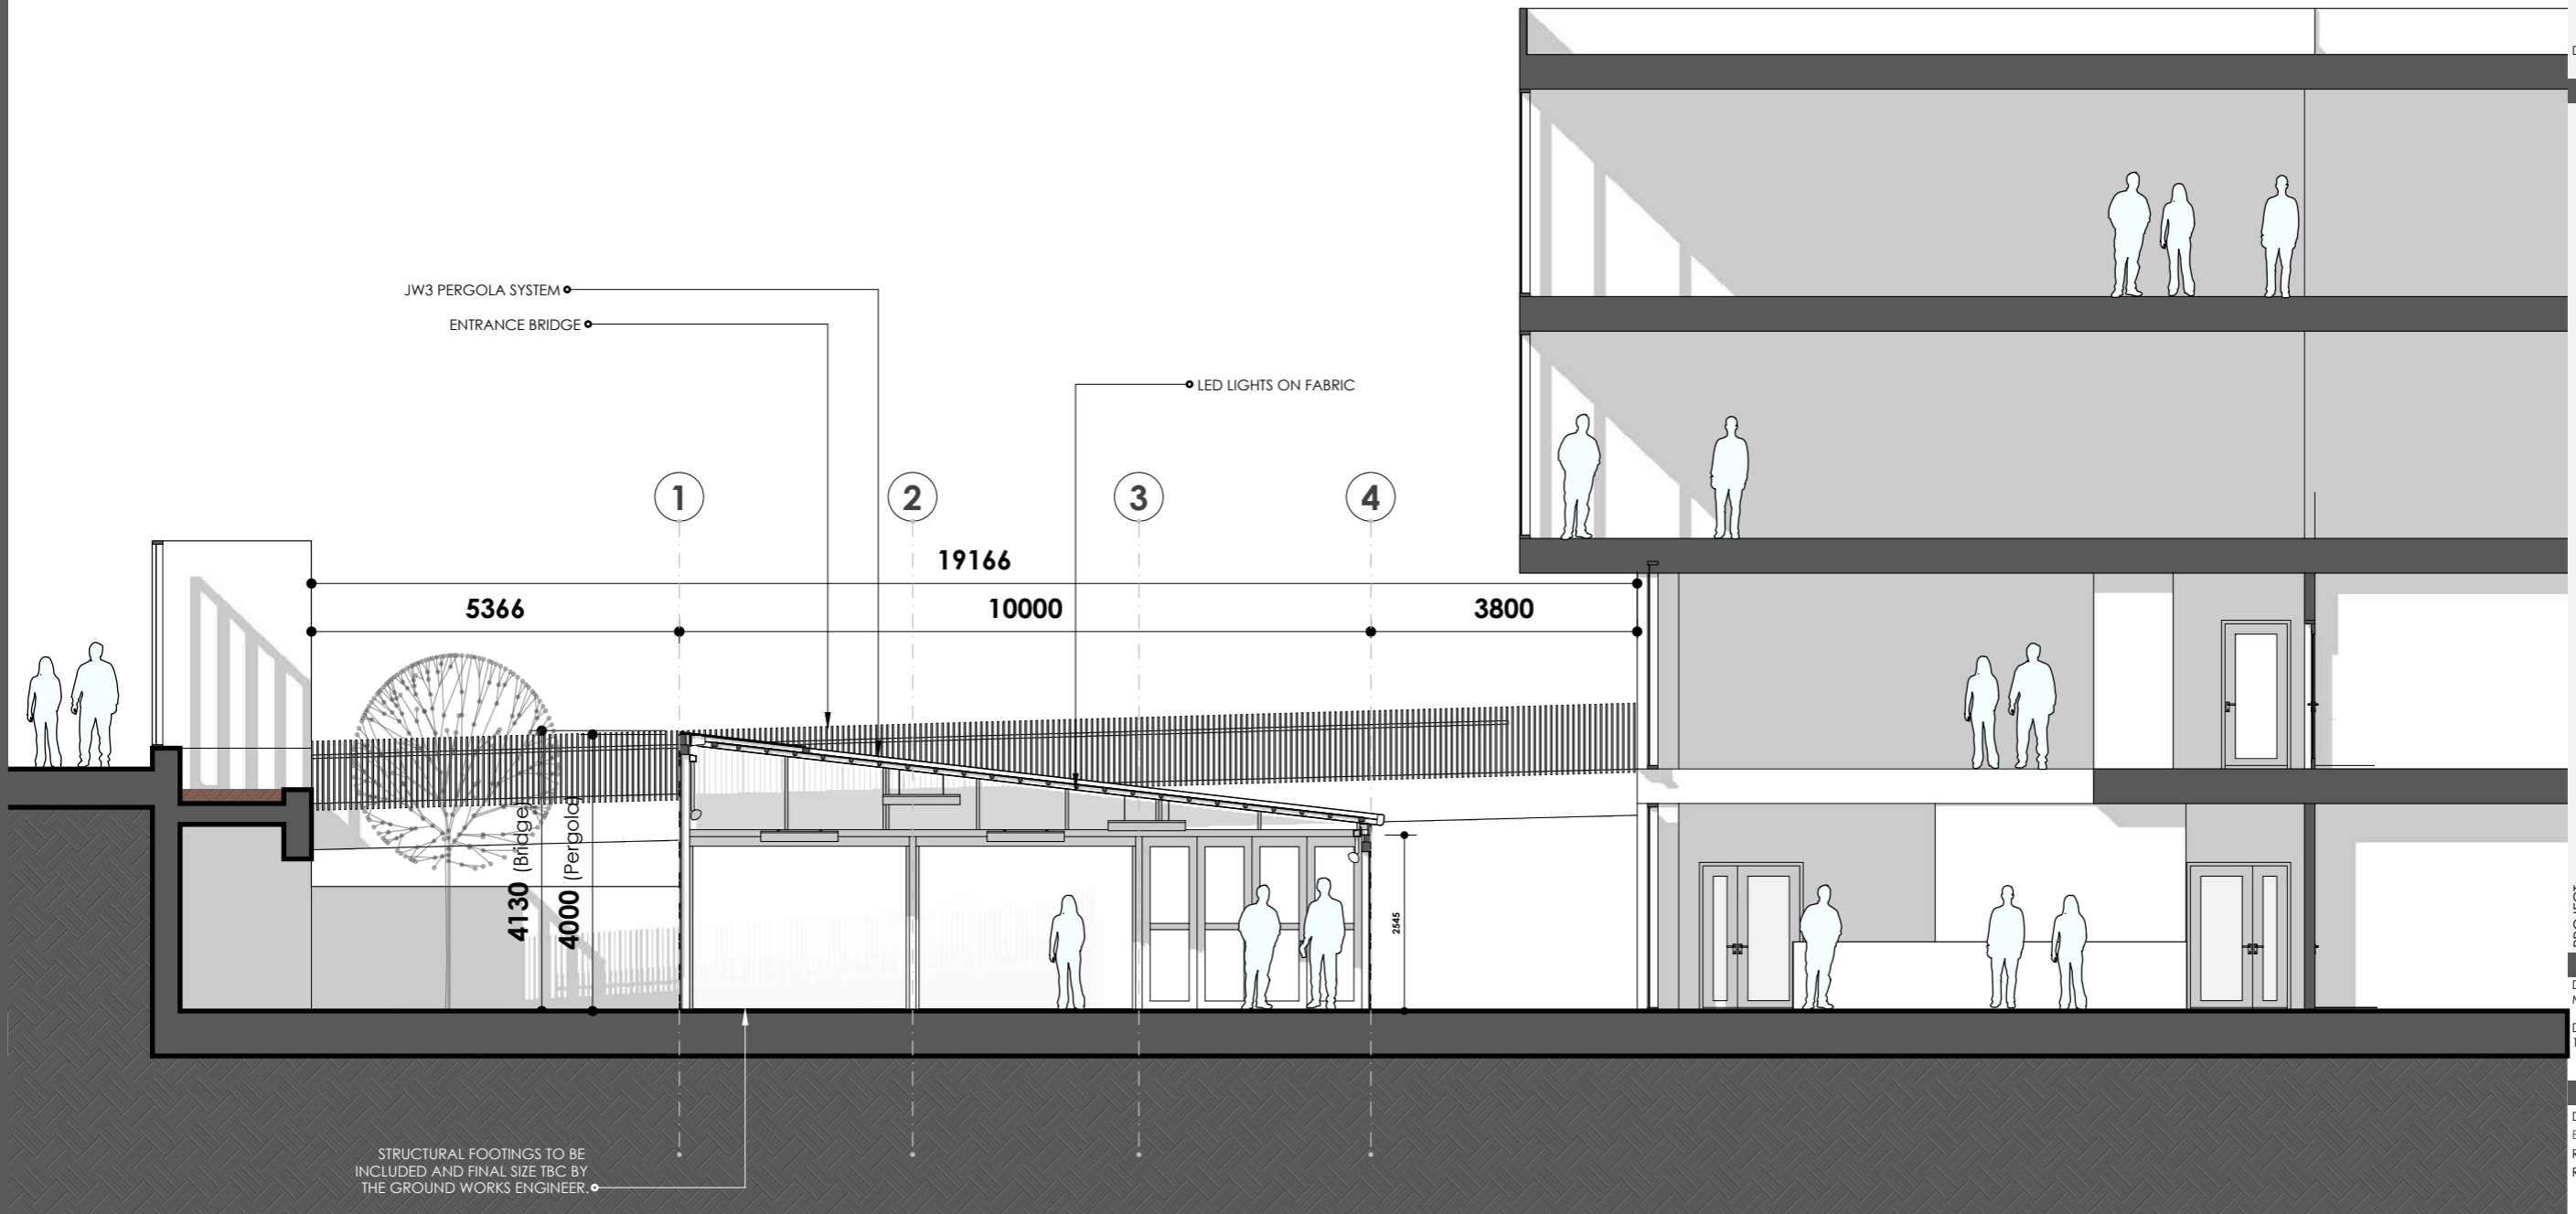

NW SECTION THROUGH COURTYARD

SCALE:

1:50 M

NW SECTION THROUGH
 COURTYARD

A.5