

JW3 PIAZZA CANOPY




PROJECT LOCATION:
341-351 FINCHLEY RD., NW3 6ET

PROJECT:

DOCUMENT DATE:
MARCH 01, 2023

DRAWING SCALE:
1:100M @ A3, 1:50 @ A1

DRAWING NAME
BAB-JW3-Pergola-Elevation-Section1-006
REVISIONS:
REV. DATE REMARKS

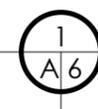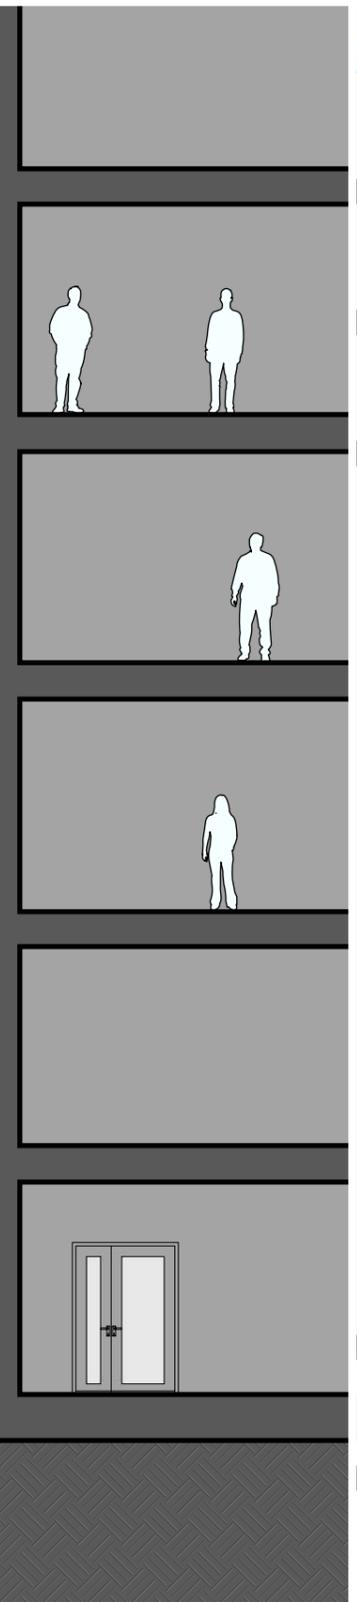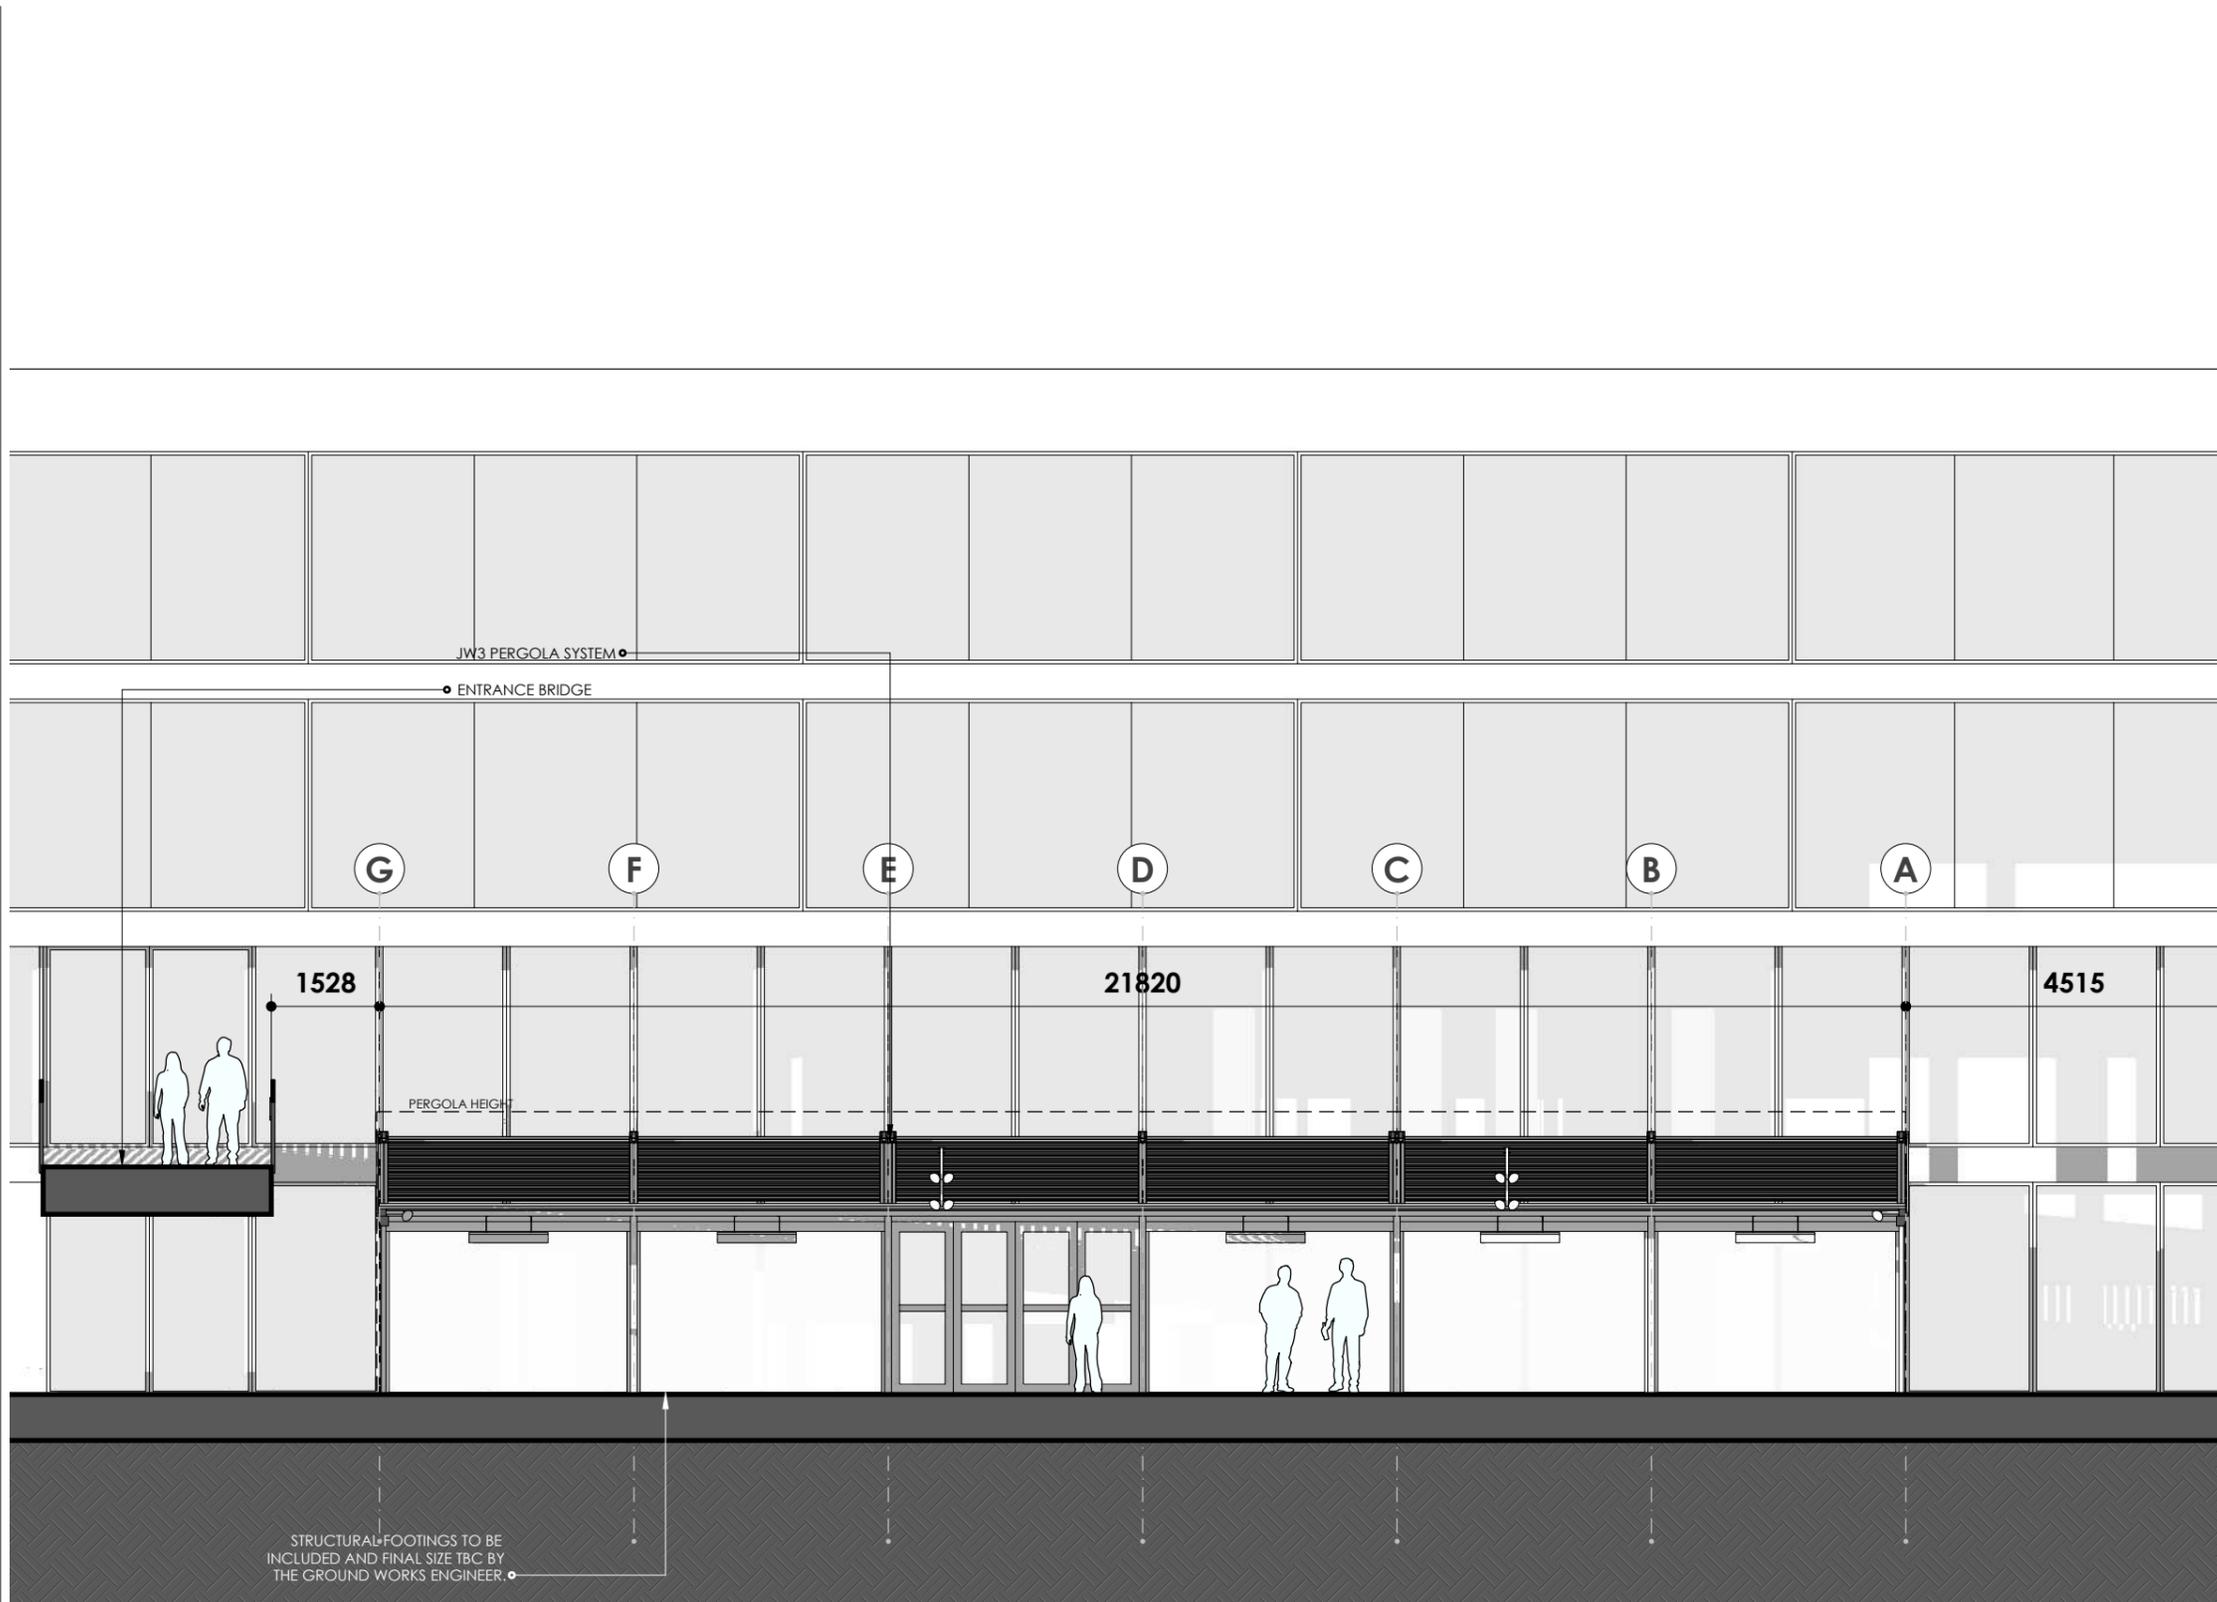

NE SECTION THROUGH COURTYARD

SCALE:

1:50 M

NE SECTION THROUGH
COURTYARD

A.6