



front elevation

side elevation

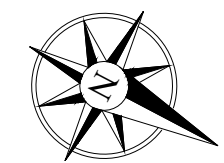



rear elevation

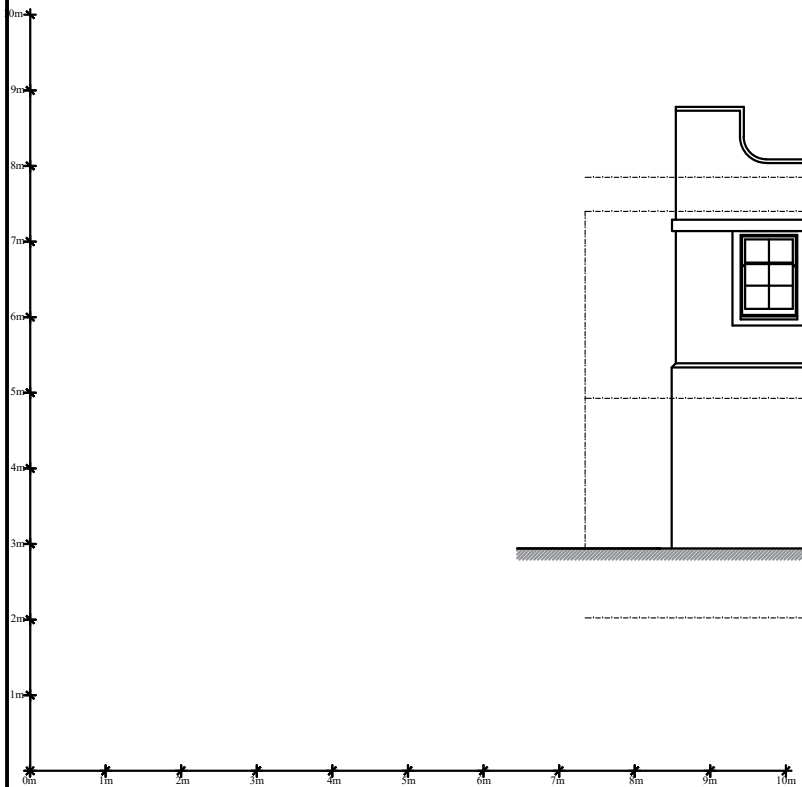


project		Proposed loft conversion incorporating rear dormers: 2 Haversham Place, London N6	
title		Existing elevations	
date	Nov 2021	scale	1:100 @ A3
CLARK DESIGNS LTD BUILDING SURVEYORS & DESIGNERS			
drawing number		912/3A	




side elevation

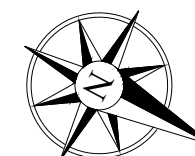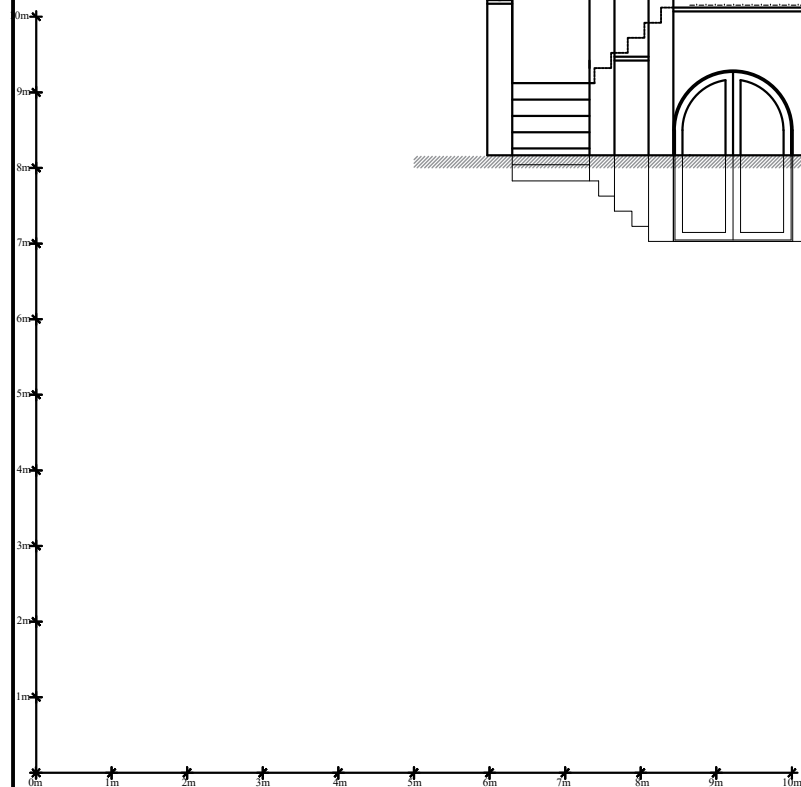


project		Proposed loft conversion incorporating rear and side dormers: 2 Haversham Place, London N6	
title		Existing side elevation	
date	Nov 2021	scale	1:100 @ A3
CLARK DESIGNS LTD BUILDING SURVEYORS & DESIGNERS <small>39 Reculver Road, Heme Bay, Kent, CT6 6LQ Tel: 01227 743330</small>			
drawing number		912/4	

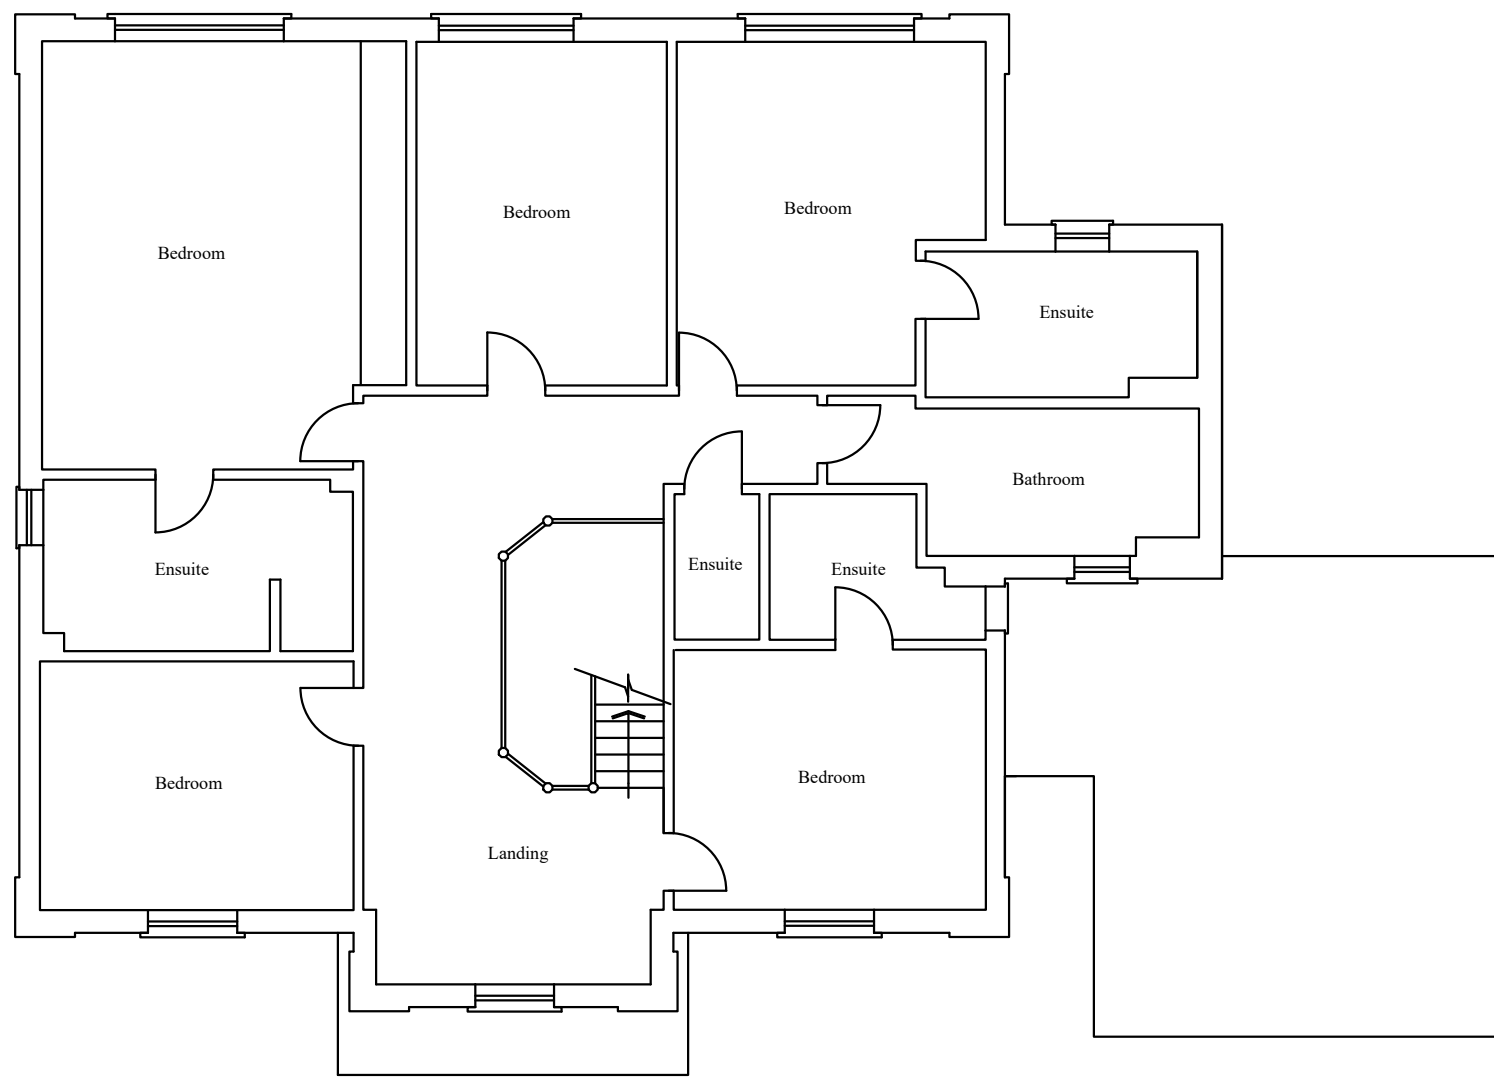

first floor plan

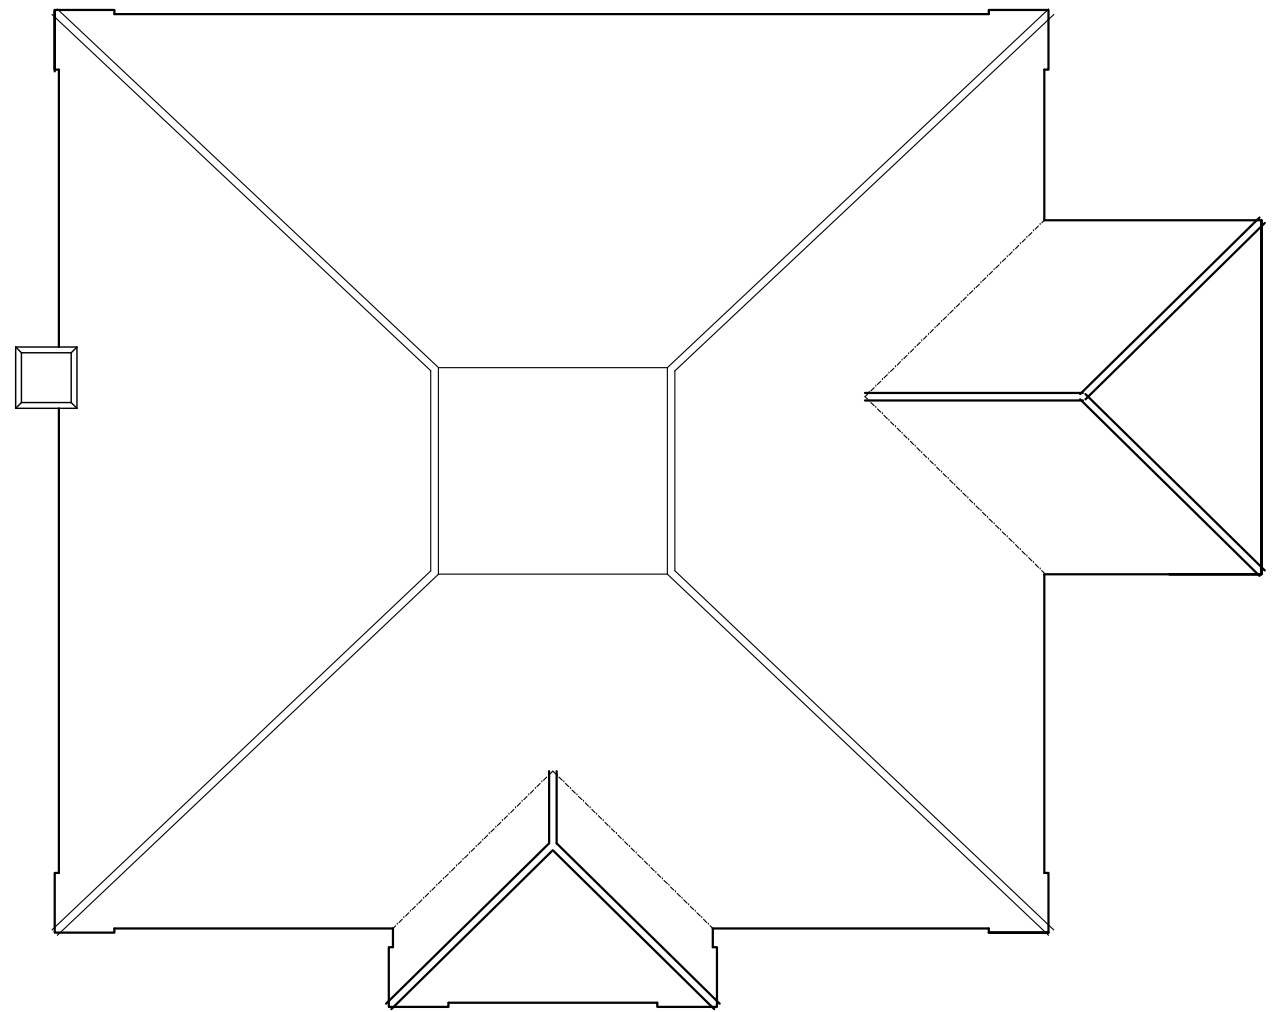

roof plan

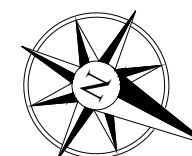

project		Proposed loft conversion incorporating rear and side dormers: 2 Haversham Place, London N6	
title		Existing first floor and roof plans	
date	Nov 2021	scale	1:100 @ A3
CLARK DESIGNS LTD BUILDING SURVEYORS & DESIGNERS <small>39 Reculver Road, Heme Bay, Kent, CT6 6LQ Tel: 01227 743330</small>			
drawing number		912/1	