


01 Existing Site Plan
1:200 @ A3

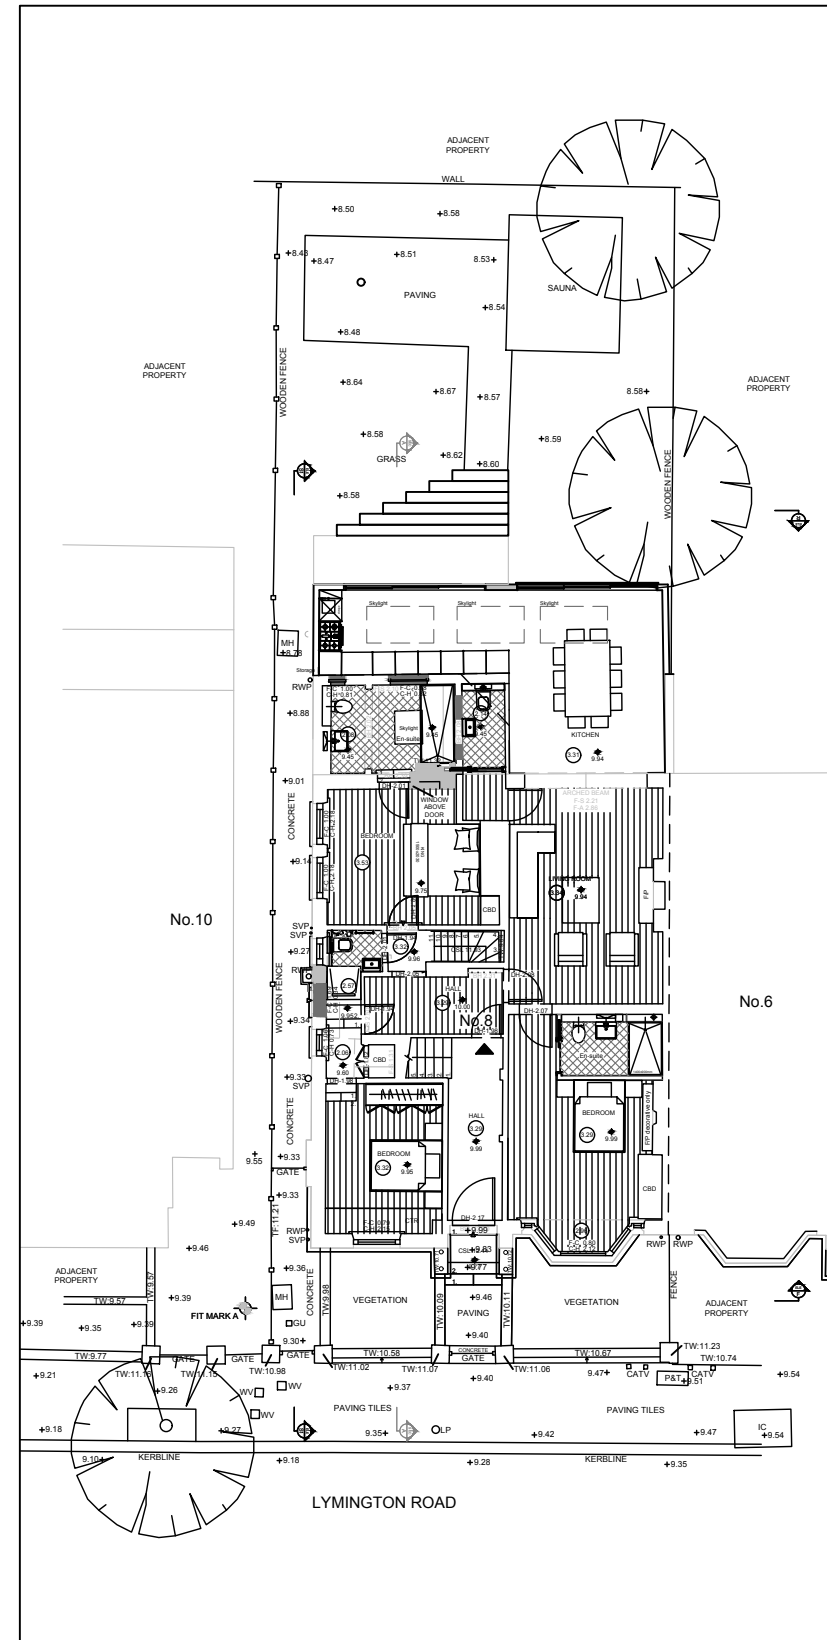

02 Proposed Site Plan
1:200 @ A3