
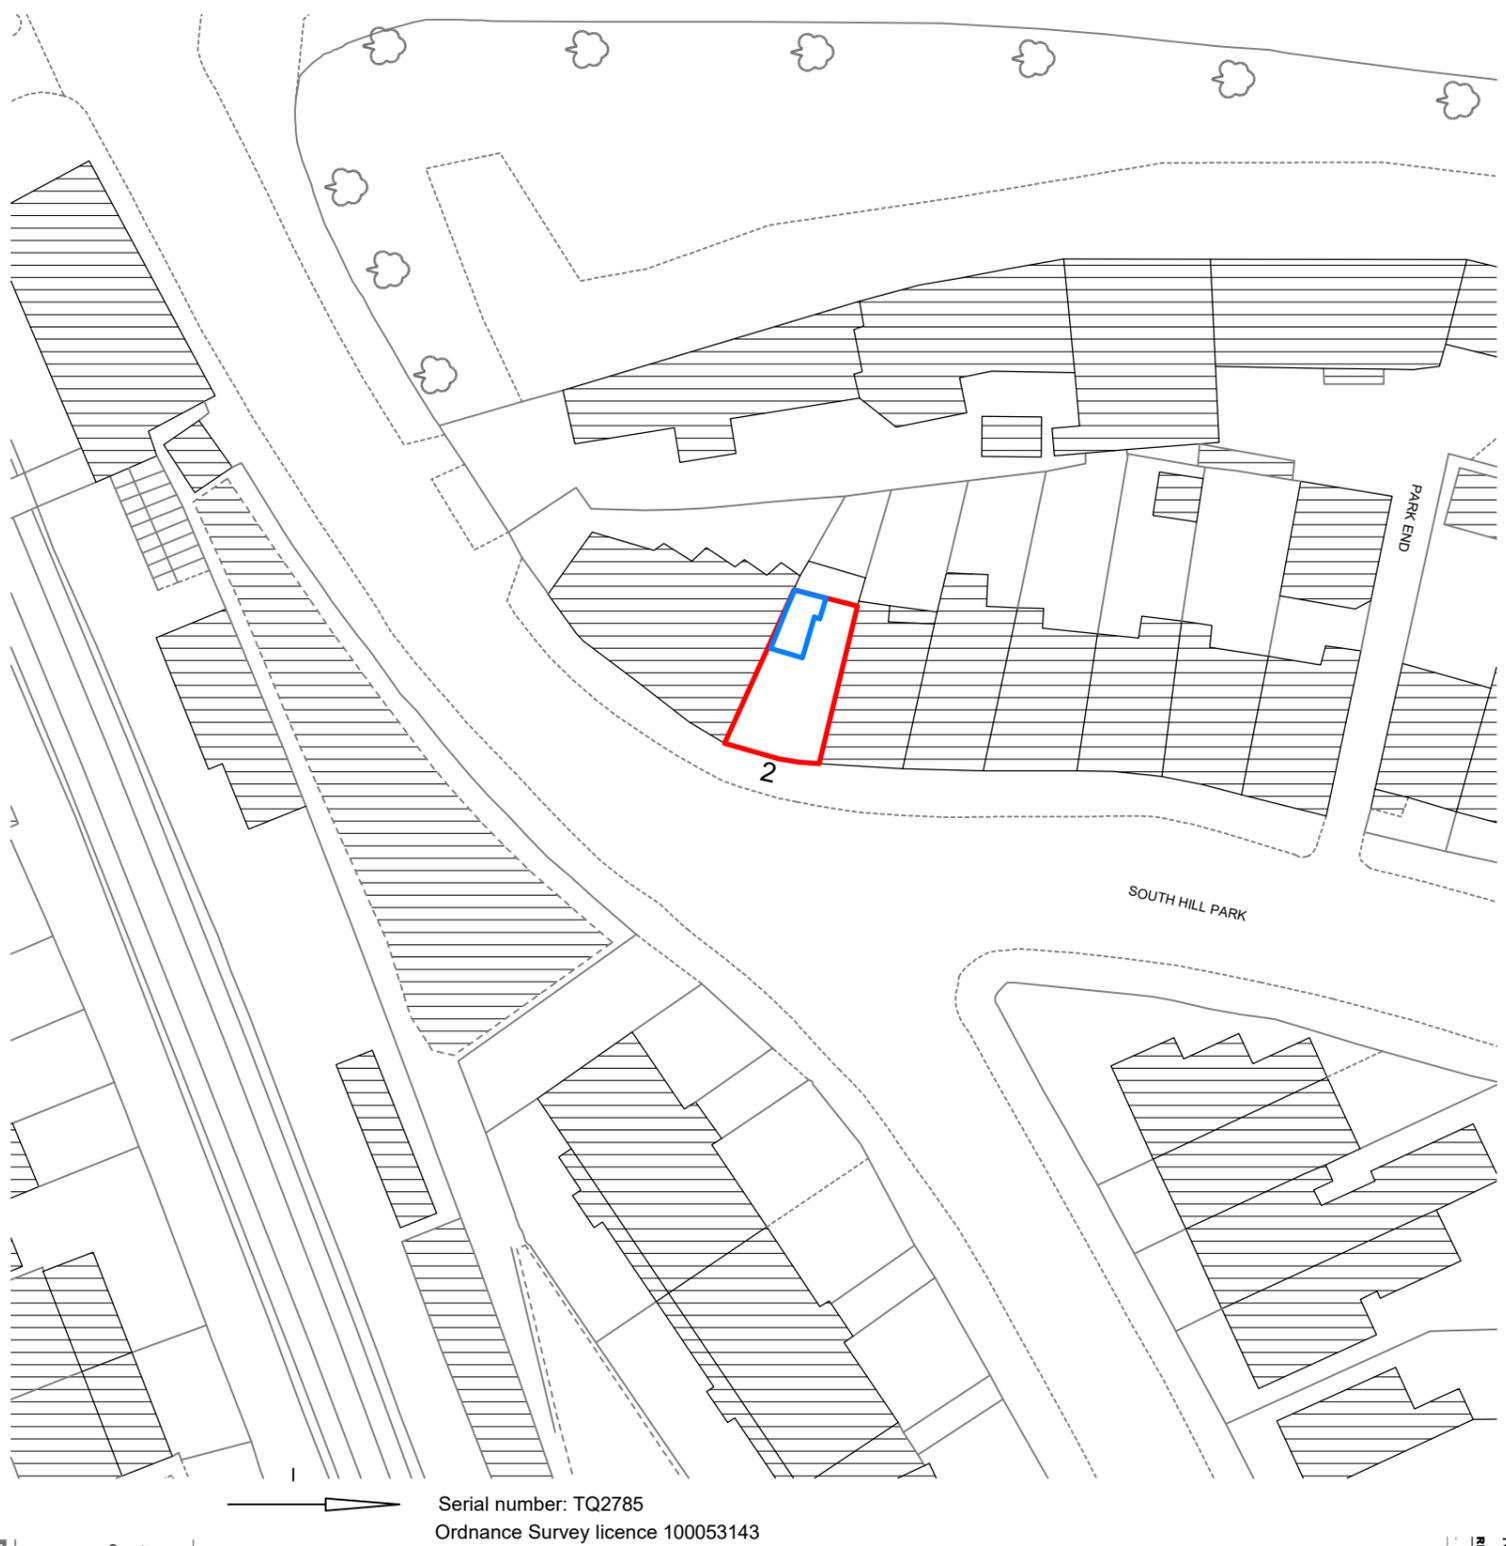


General Notes

Drawing to be read in conjunction with all other drawings and specifications.
 All measurements and dimensions to be checked on site. Any discrepancies to be immediately brought to the attention of Amorphous Design.
 This drawing is not to be used for any other purpose without the prior written consent of Amorphous Design.

Notes

REV	NOTES	DATE	BY	AUTH
-	Planning	28.08.2022	JS	

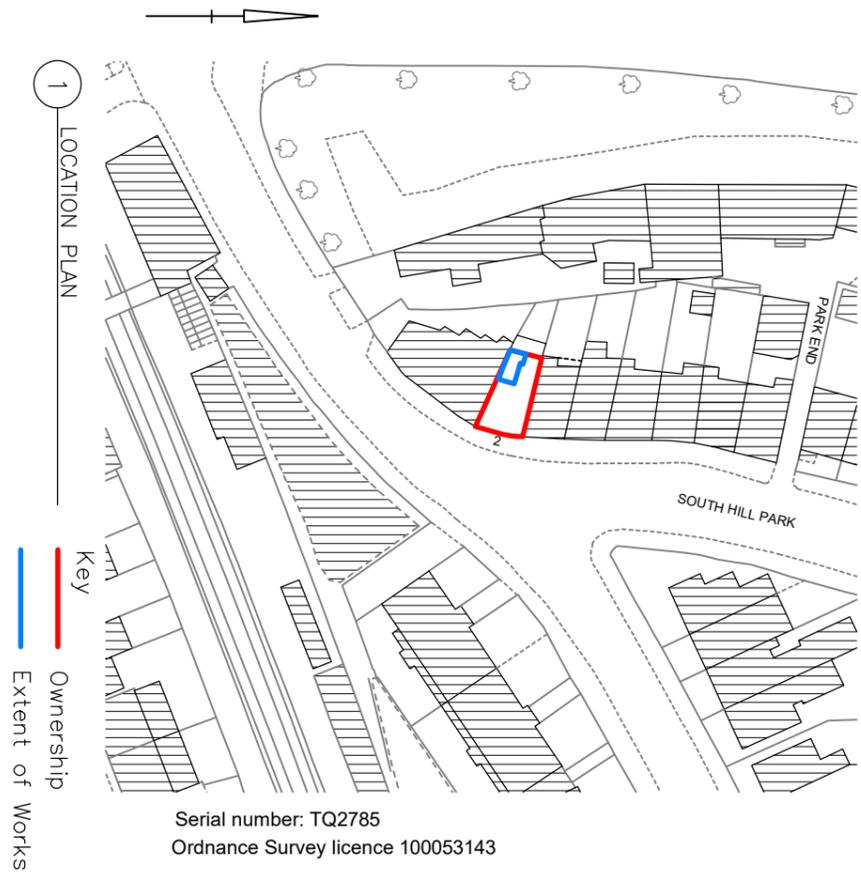

Planning

TITLE
 LOCATION AND SITE PLANS

2 SOUTH HILL PARK, NW3 2SB

SCALE AT A1:	SCALE AT A3:	DRAWN	ISSUED
1:1000	1:500	AD	AD
JOB NO.	DRAWING	REV	
AUG 2022	850	A1-001	-

Amorphous Design Ltd

AMORPHOUS DESIGN
 architecture interiors

44 Piccadilly Road, Mitcham, CR4 3LL
 +44 (0) 203 322 8568
 joy@amorphous-d.com
 www.amorphous-d.com