

General Notes


Drawing to be read in conjunction with all other drawings and specifications.
 Do not scale off drawings. Use figured dimensions only.
 All levels and dimensions to be checked on site. Any discrepancies to be immediately brought to the attention of Amorphous Design.
 Responsibility cannot be accepted for alterations or changes without prior acknowledgement from Amorphous Design.

Notes


REV	NOTES	DATE	BY	AUTH
-	For Information	31.03.2023	-	GB

Proposed material


- | | |
|-------------------------------------|-------------------------------|
| 1. Window & doors | White Timber framed |
| 2. Conservation approved Guard rail | Metal |
| 3. Side panel | Tiles to match existing tiles |

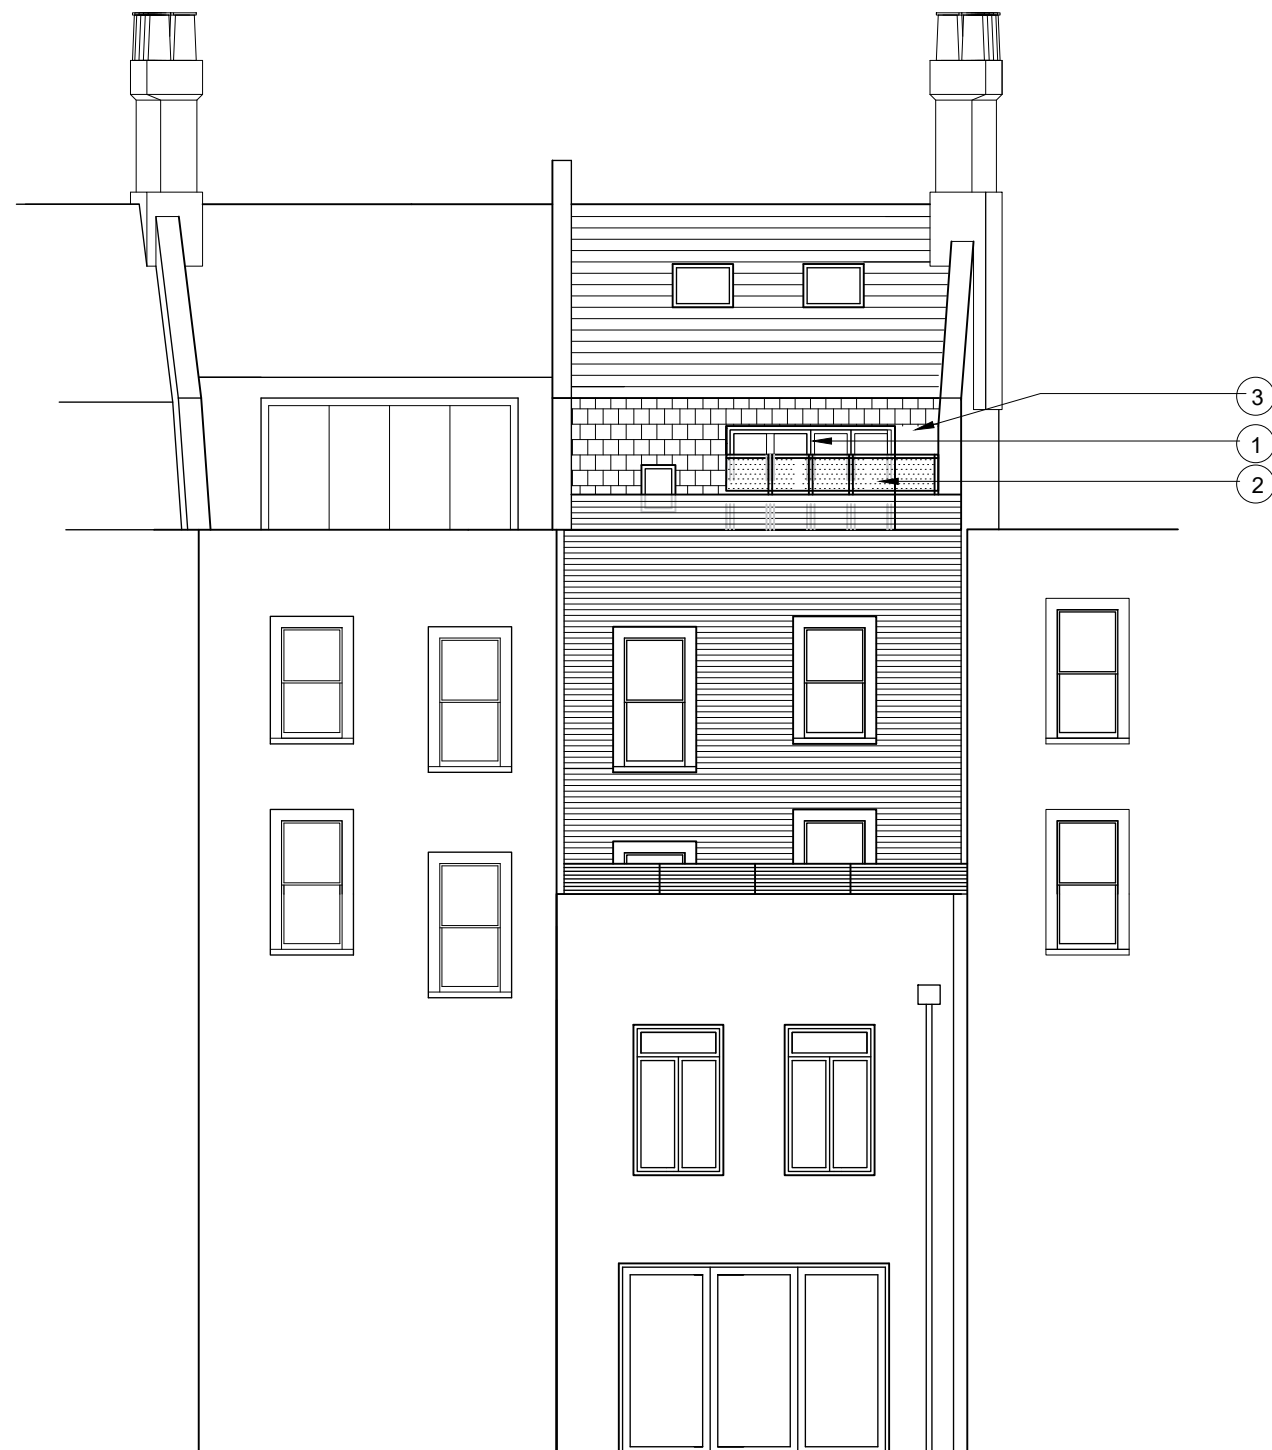

1 REAR ELEVATION

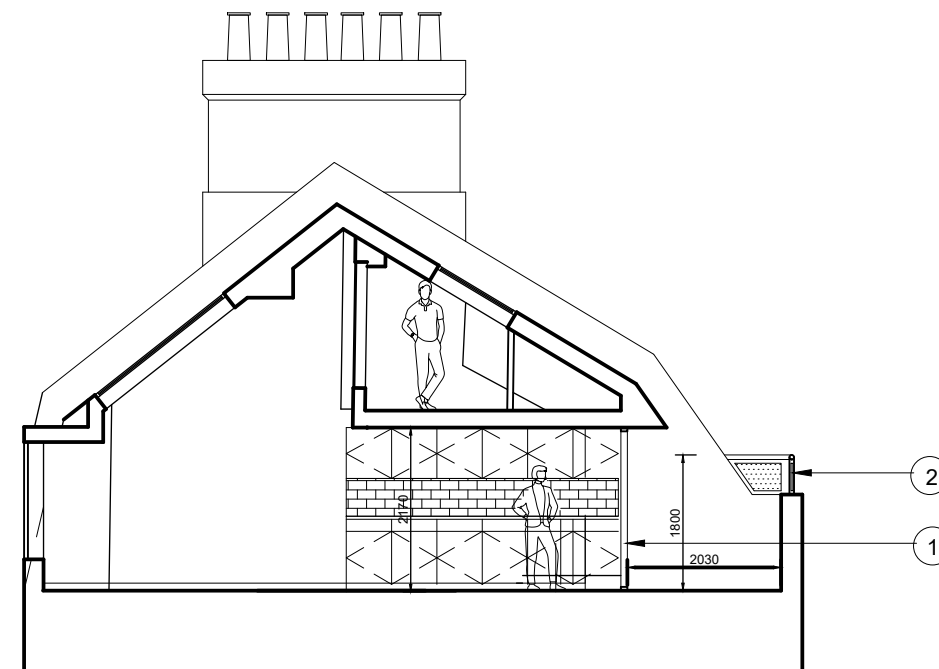

2 SECTION

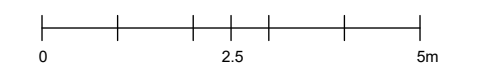

AMORPHOUS DESIGN
 architecture interiors
 44 Pitcairn Road, Mitcham, CR4 3LL
 +44 (0) 203 322 8568
 joy@amorphous-d.com
 www.amorphous-d.com

Planning

TITLE
PROPOSED REAR ELEVATION & SECTION

2 South Hill Park

SCALE AT A1:	SCALE AT A3:	DRAWN	ISSUED
1:50	1:100	AD	AD
JOB NO.	DRAWING	REV	
MAR 2023	850	A1-201	-