



PROFILE OF 3/4 NORTH END

PROFILE OF THE ROOK, SANDY ROAD
PROFILE OF 6 HEATH PASSAGE

EXISTING ELEVATION

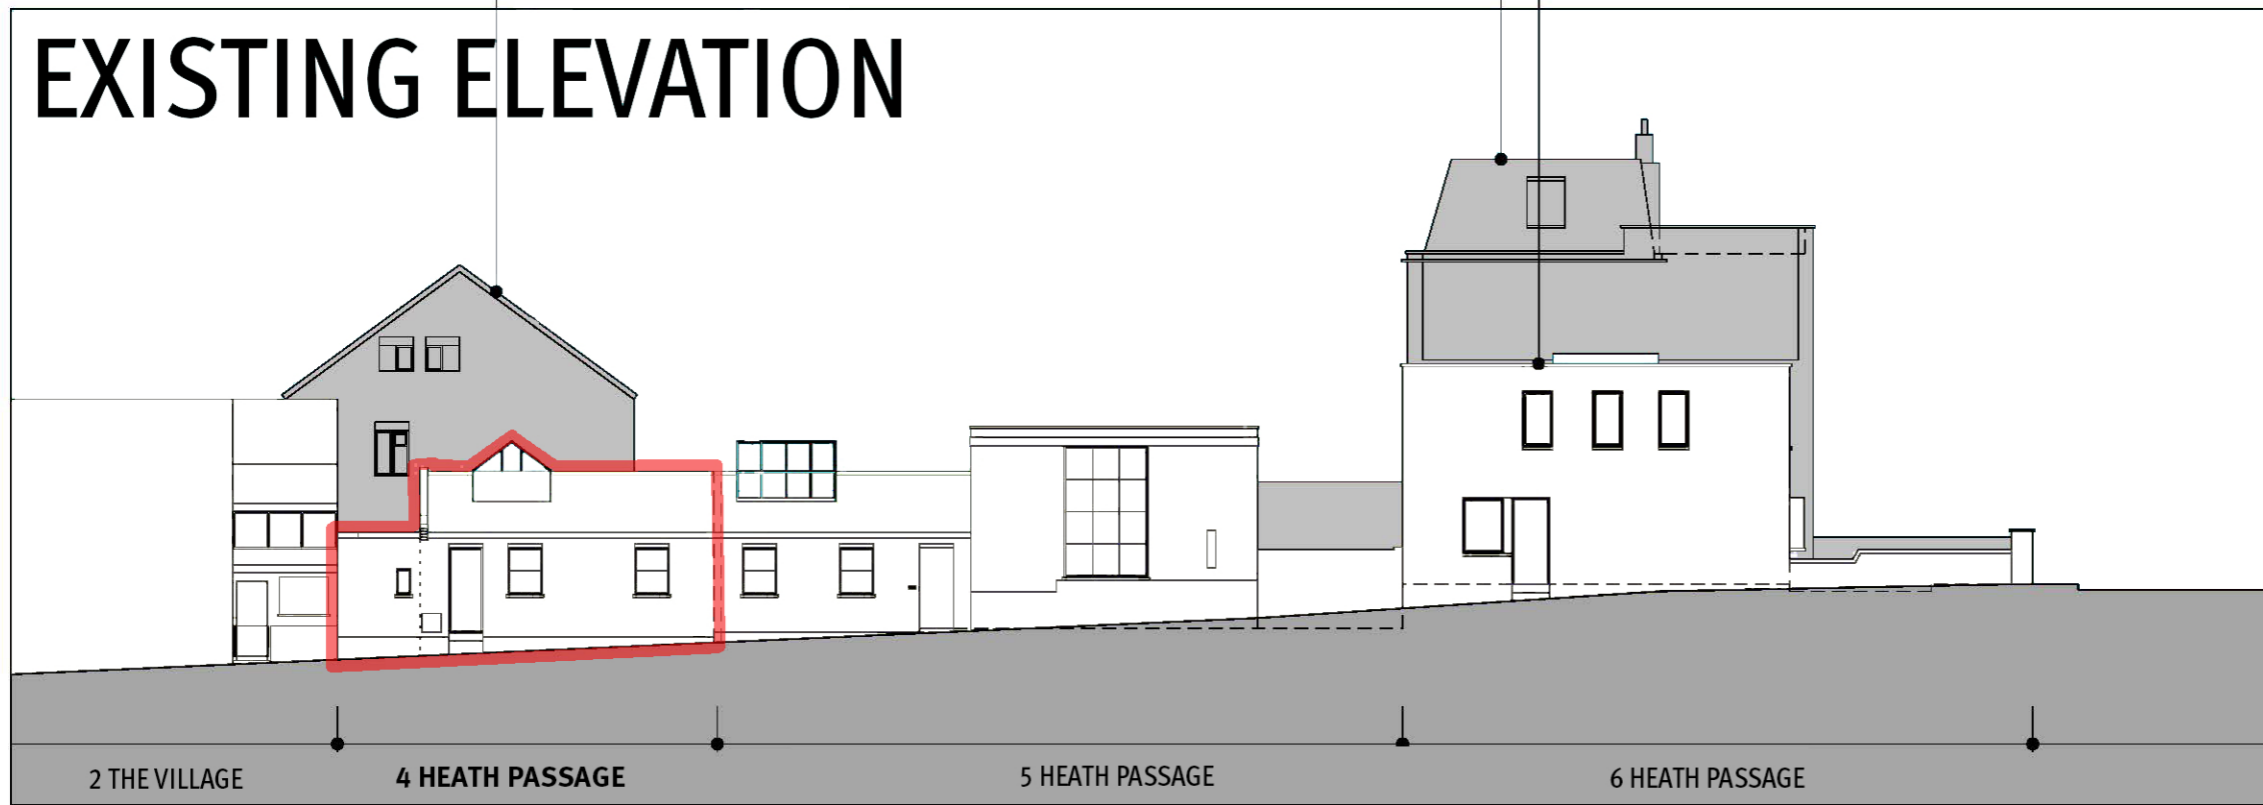

PROPOSED ELEVATION

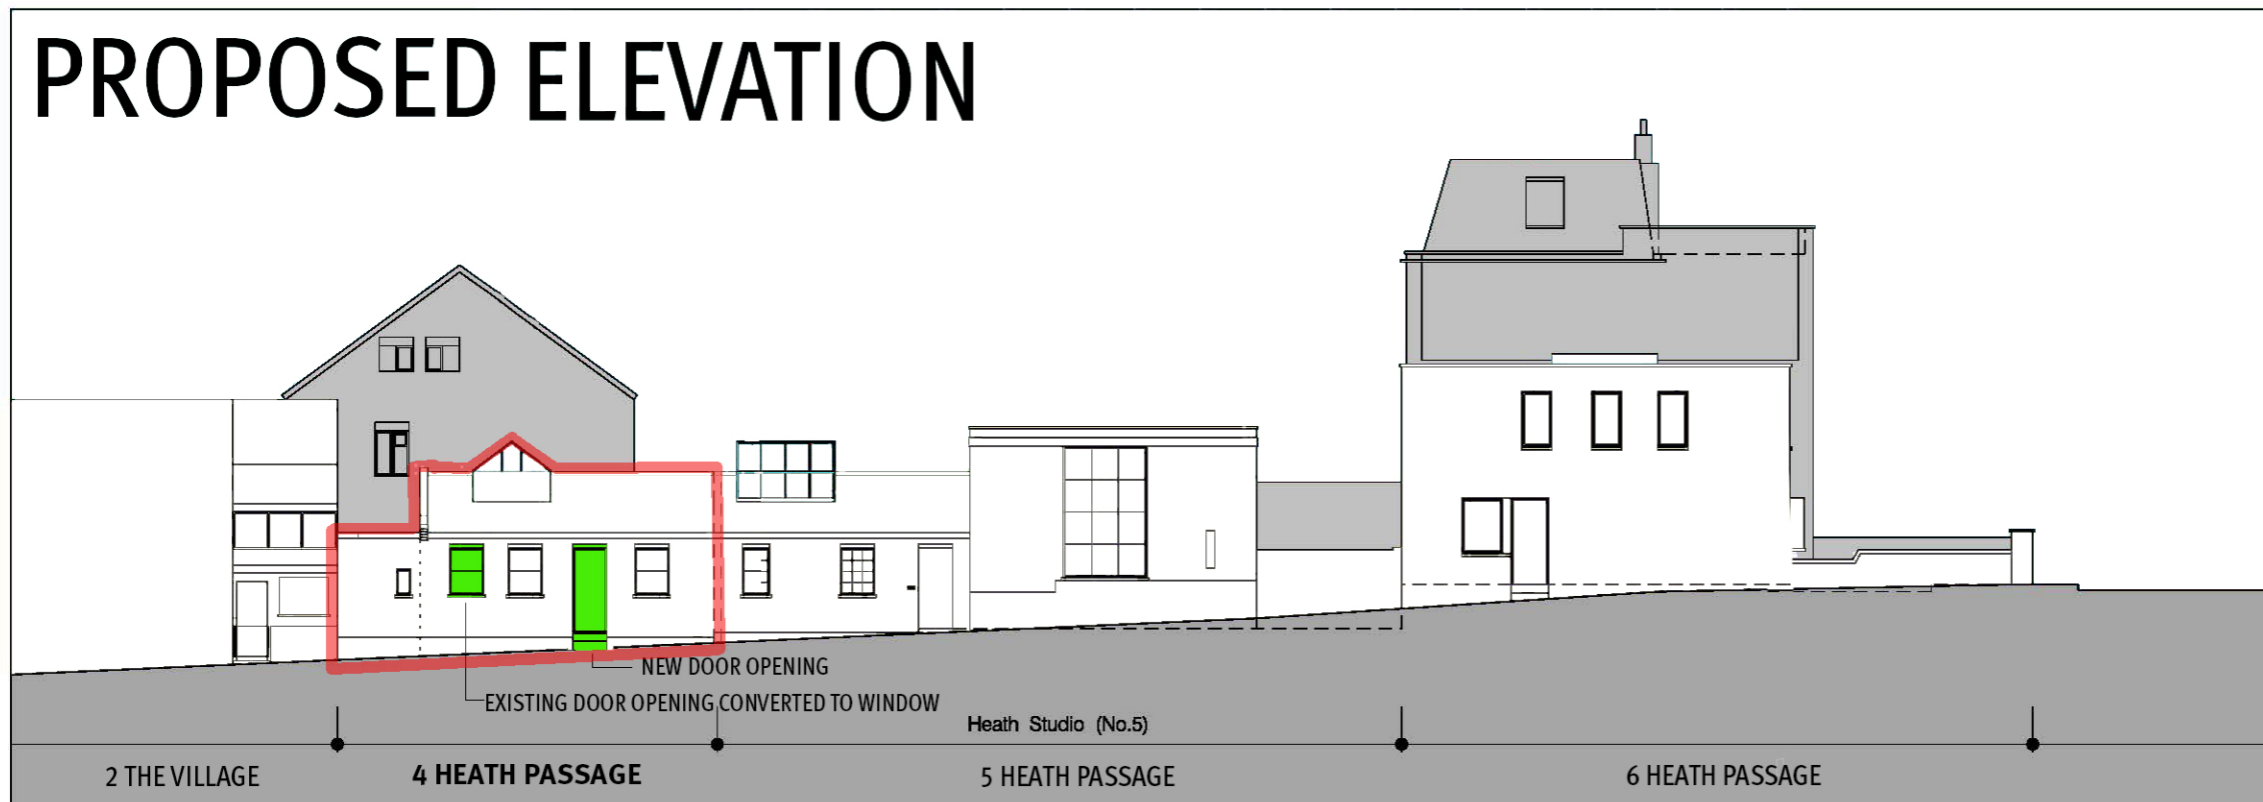

SEAN SPENCE
4 HEATH PASSAGE
NW3 6UG
07734 210 923
SEANSPENCE@MAC.COM

SCALE 1:200@A3