



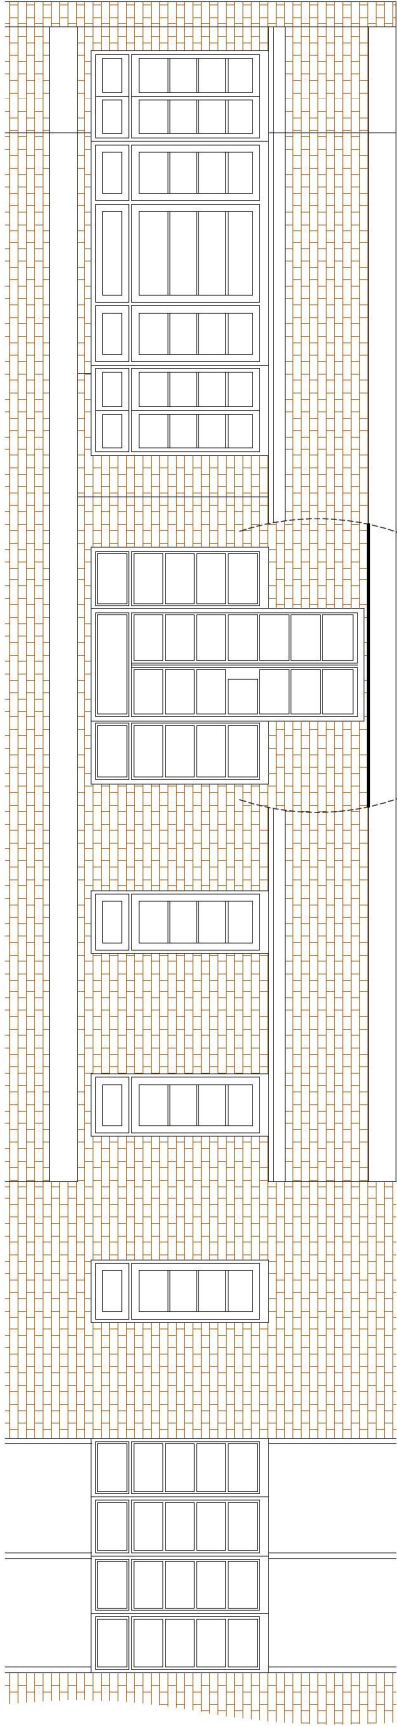

FLAT 63 - PROPOSED ELEVATION

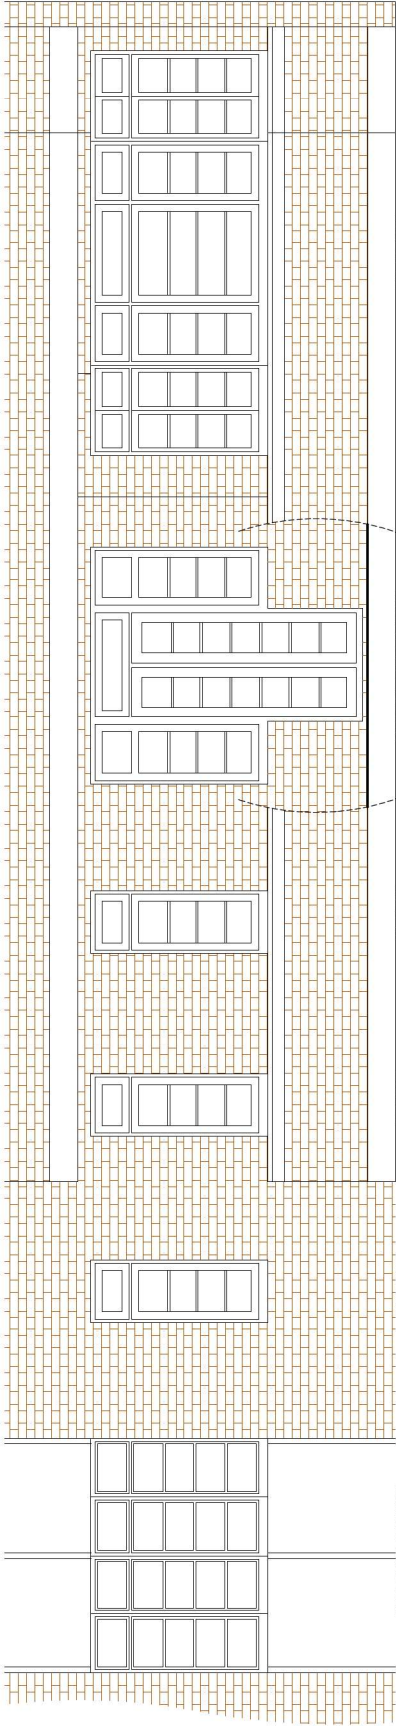

FLAT 63 - EXISTING ELEVATION

