


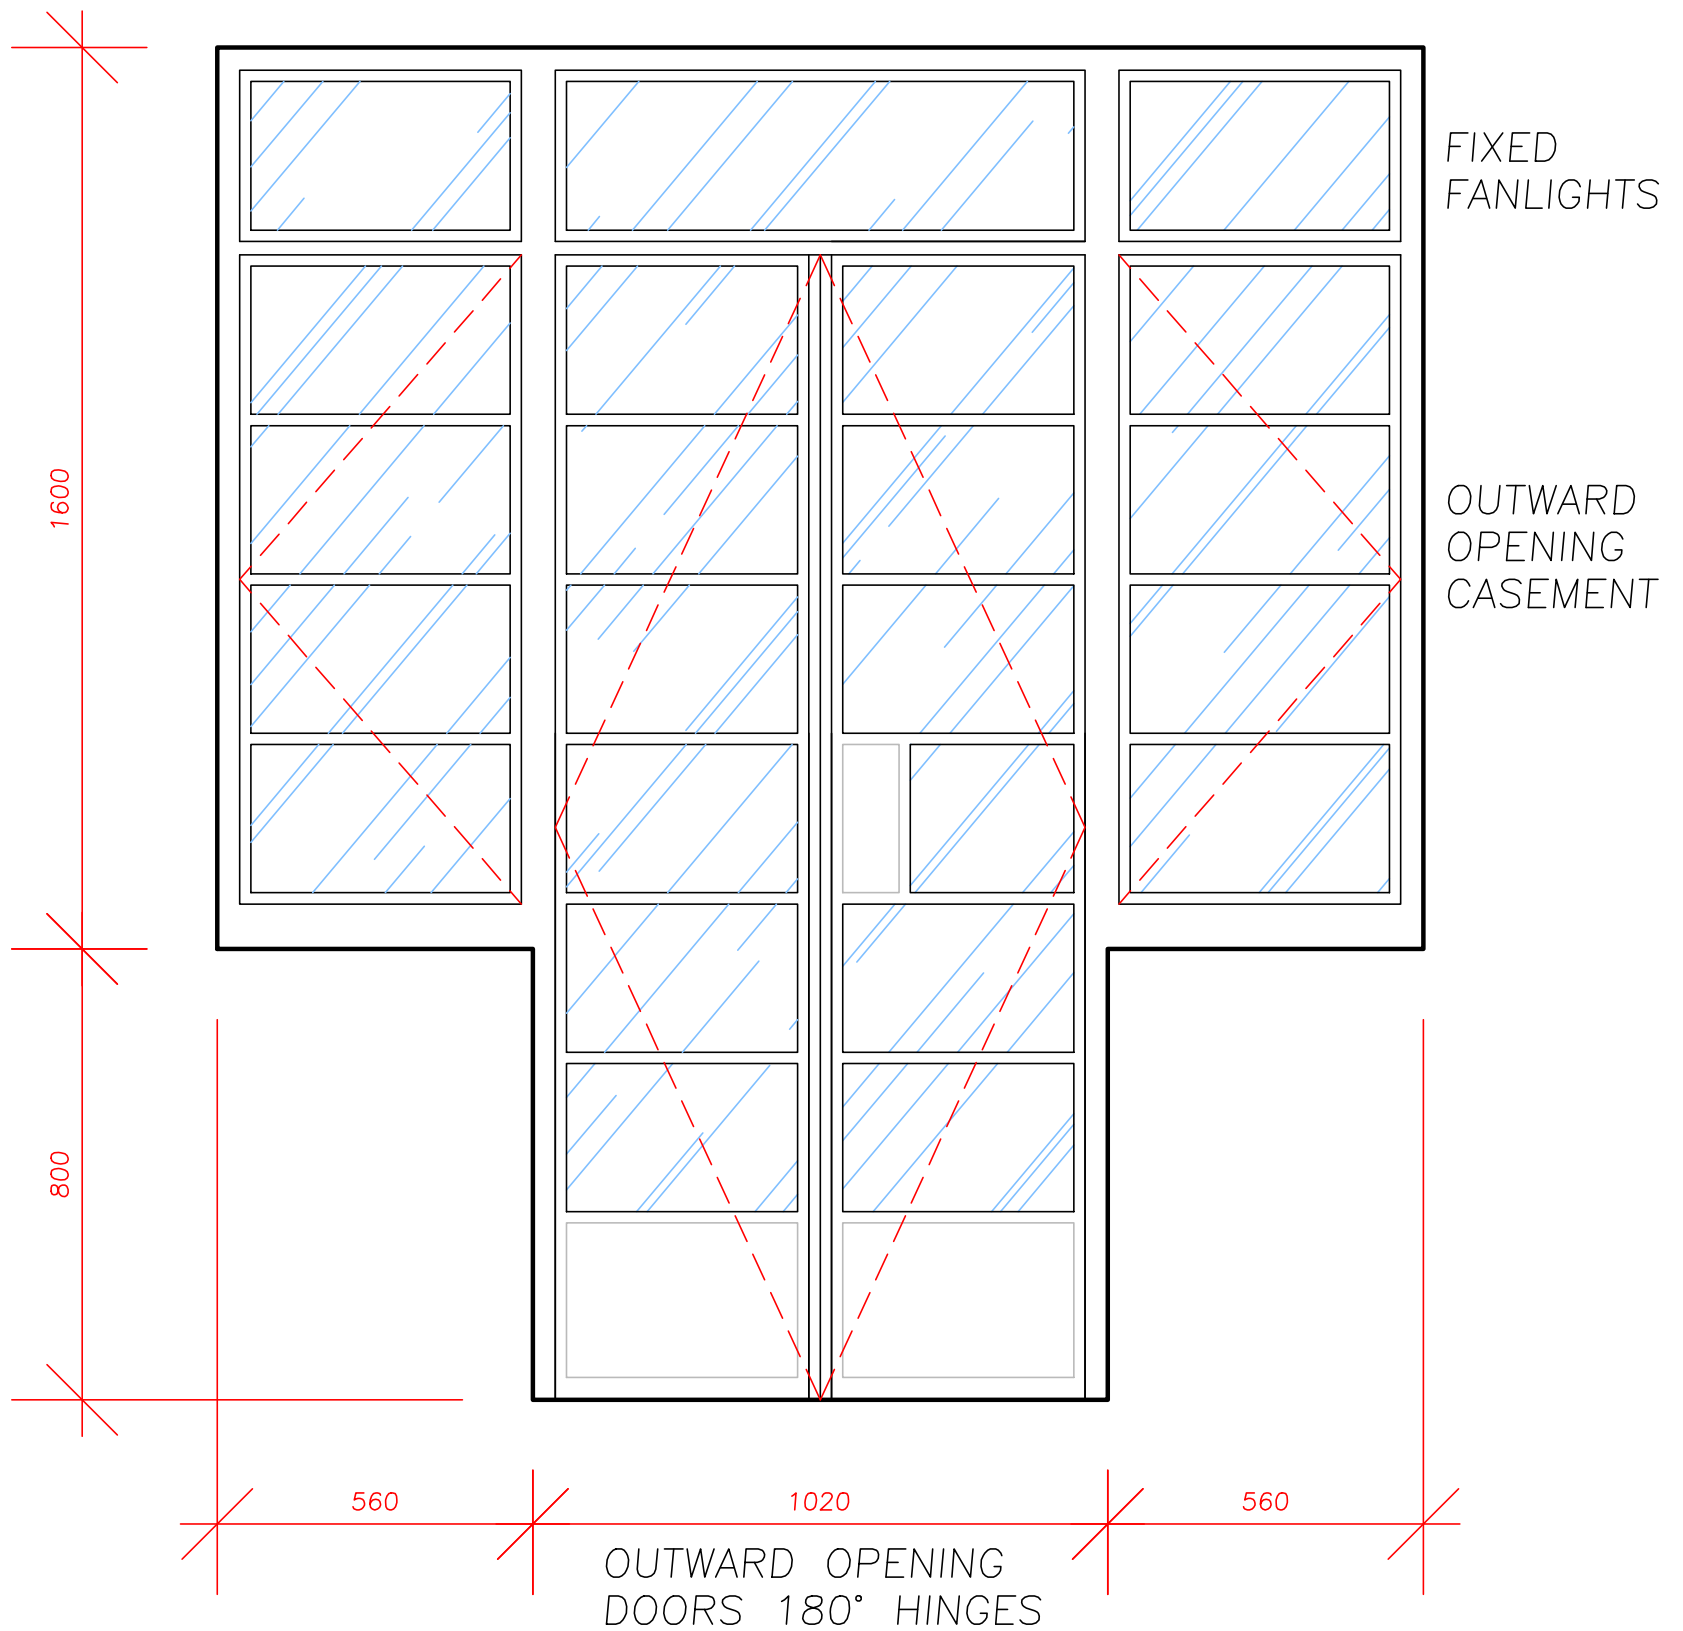

CRITTALL W20 PROFILES
TO MATCH ORIGINAL WINDOWS
WHITE POWDER COAT FINISH
ALL DOUBLE GLAZED CLEAR
SAFETY GLASS
FENSA CERTIFIED

DINING ROOM DOORS
63 HILLFIELD COURT LONDON NW3
STEPHEN BRANDES ARCHITECT

1:20 @ A4
12 DEC 22
588 073-A

