


LOCATION PLAN

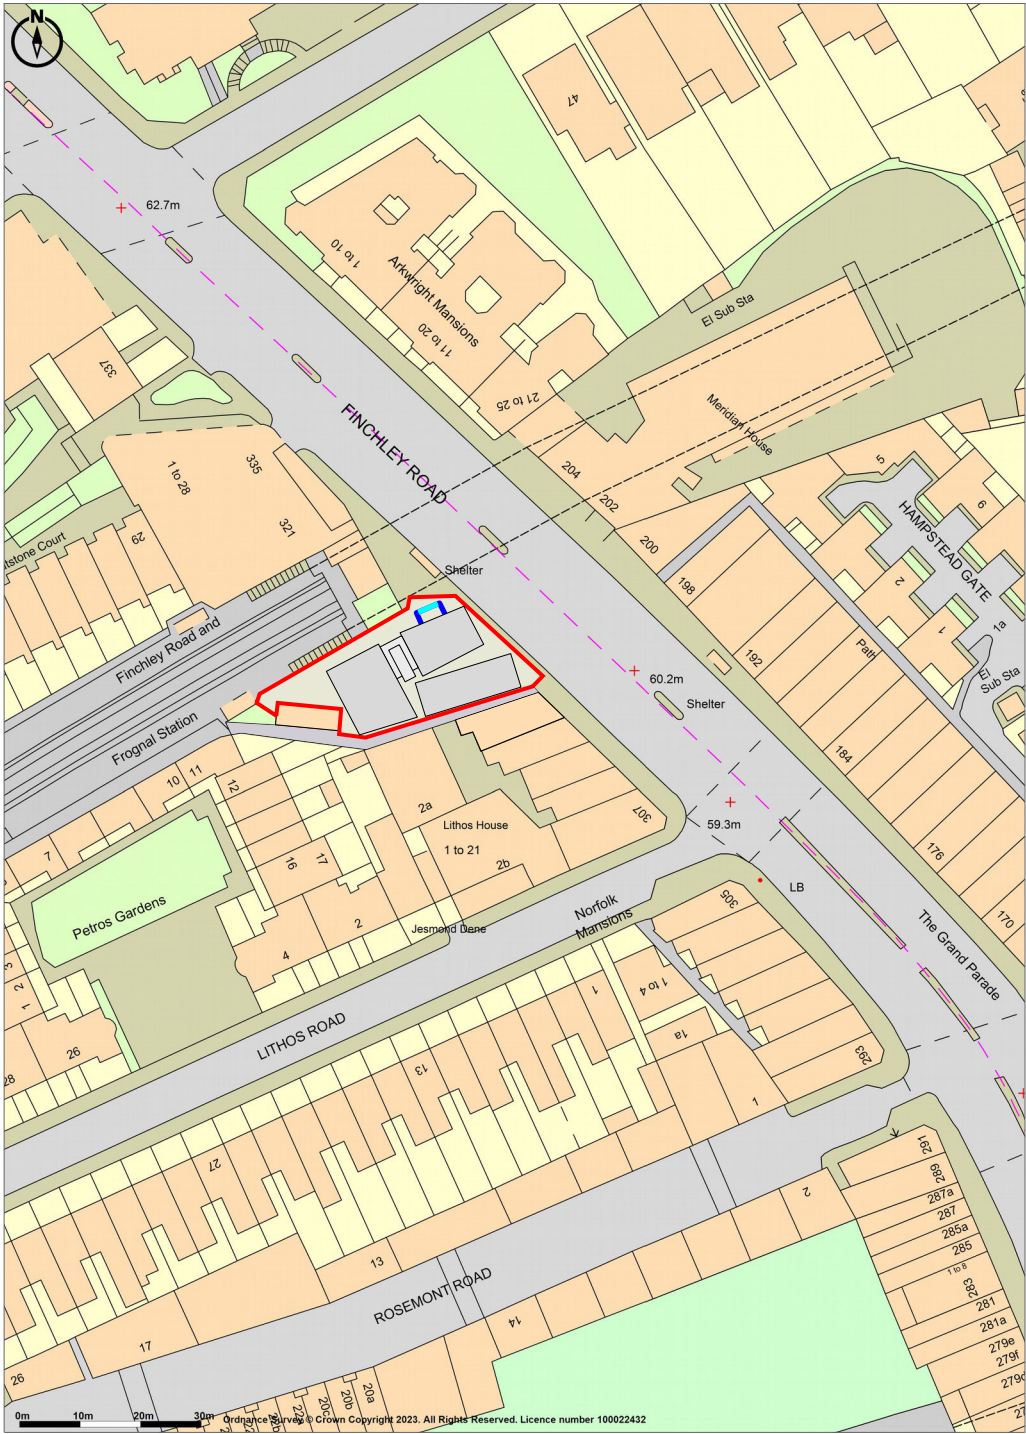

Promap Ordnance Survey Crown Copyright 2023. All rights reserved.
Licence number 100022432.
Plotted Scale - 1:1250. Paper Size - A4

- Scaffold Shroud
- Advertising Area
- Site Location