
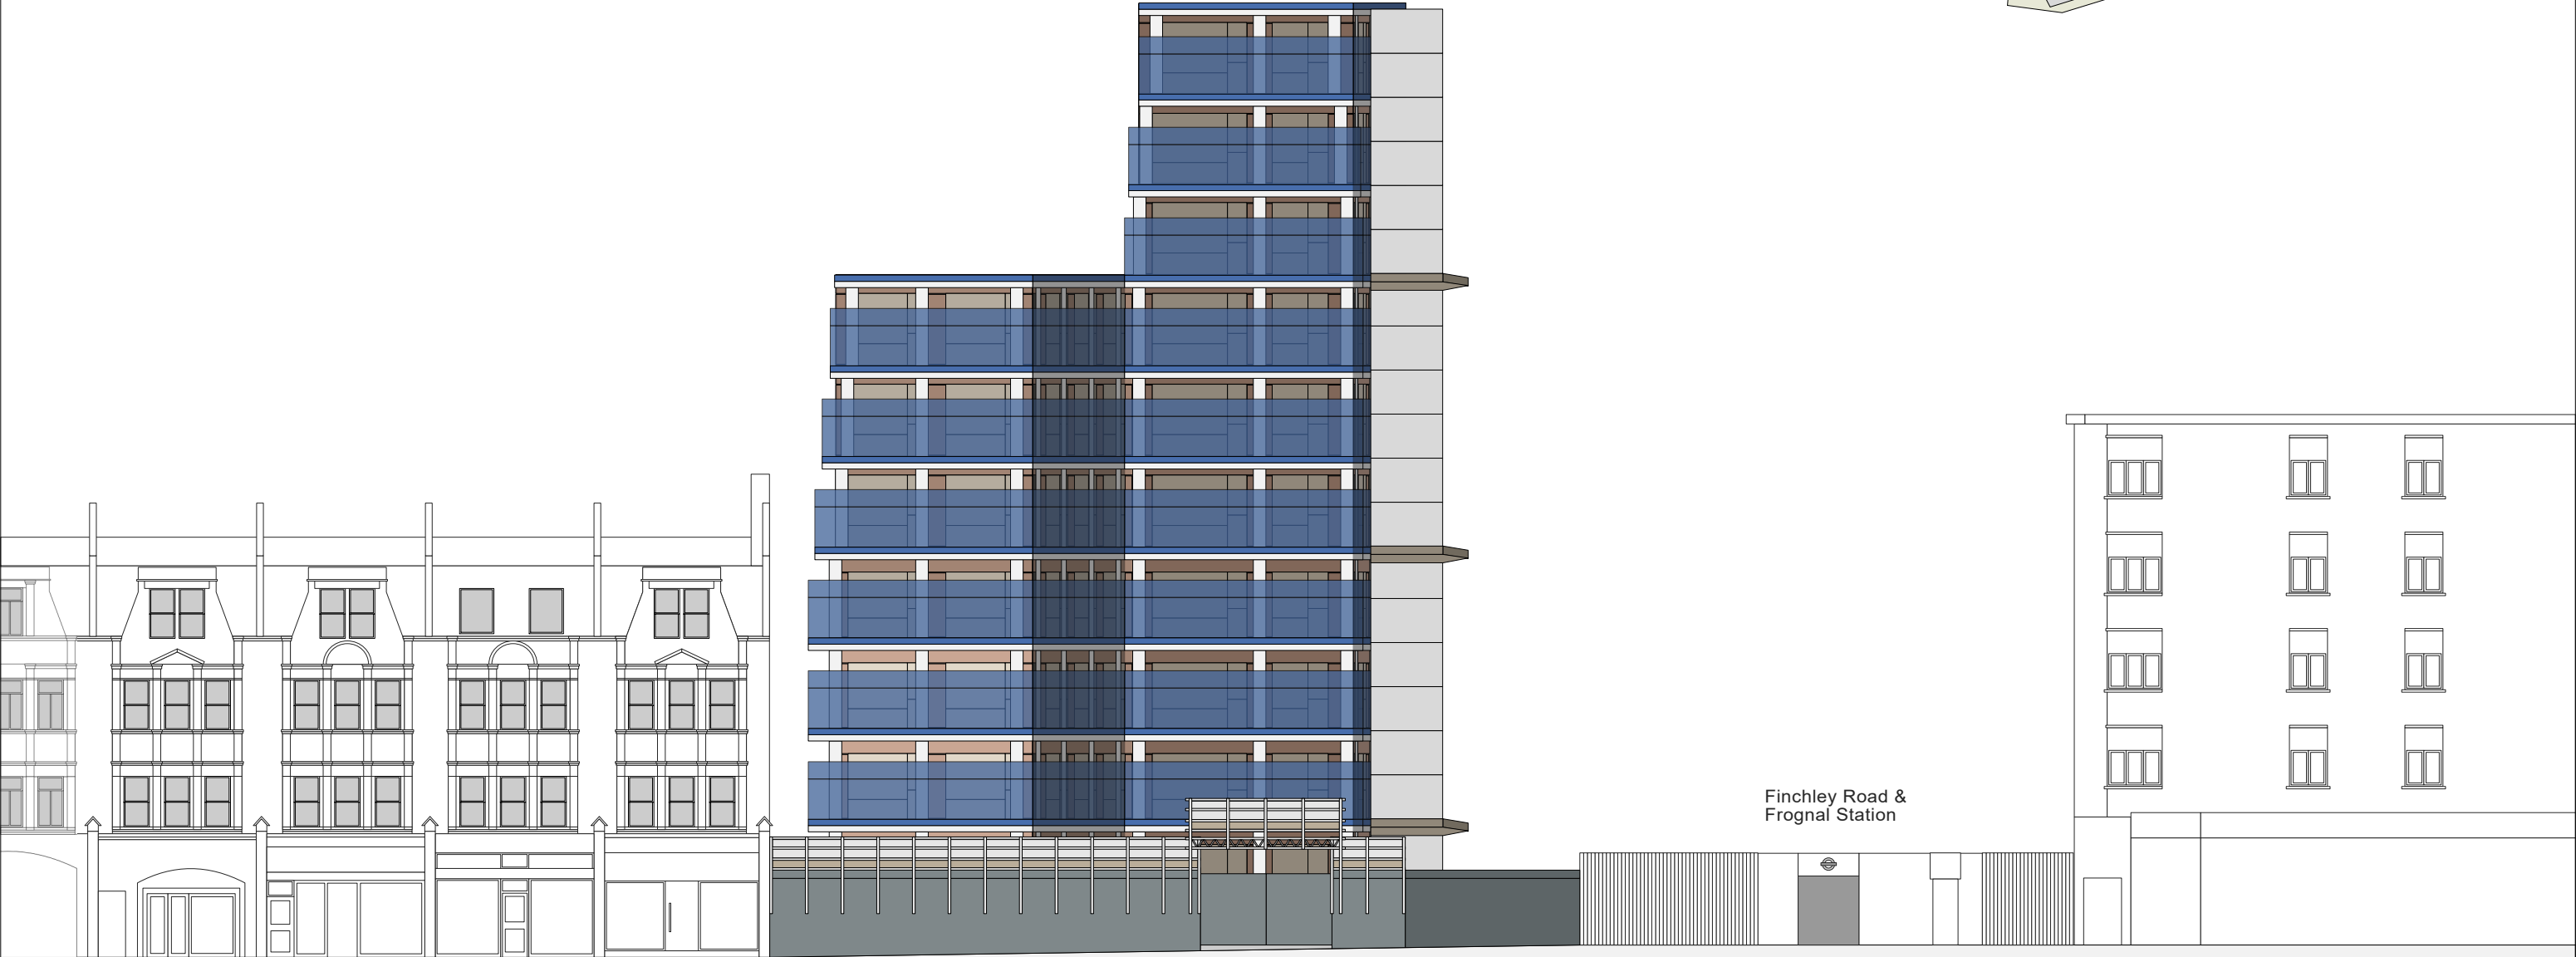


EXISTING EAST ELEVATION

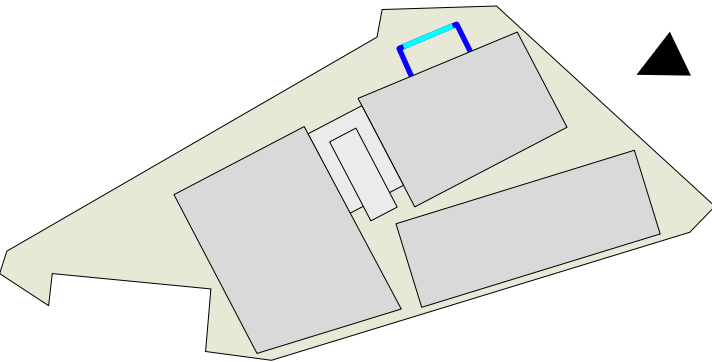

FINCHLEY ROAD