
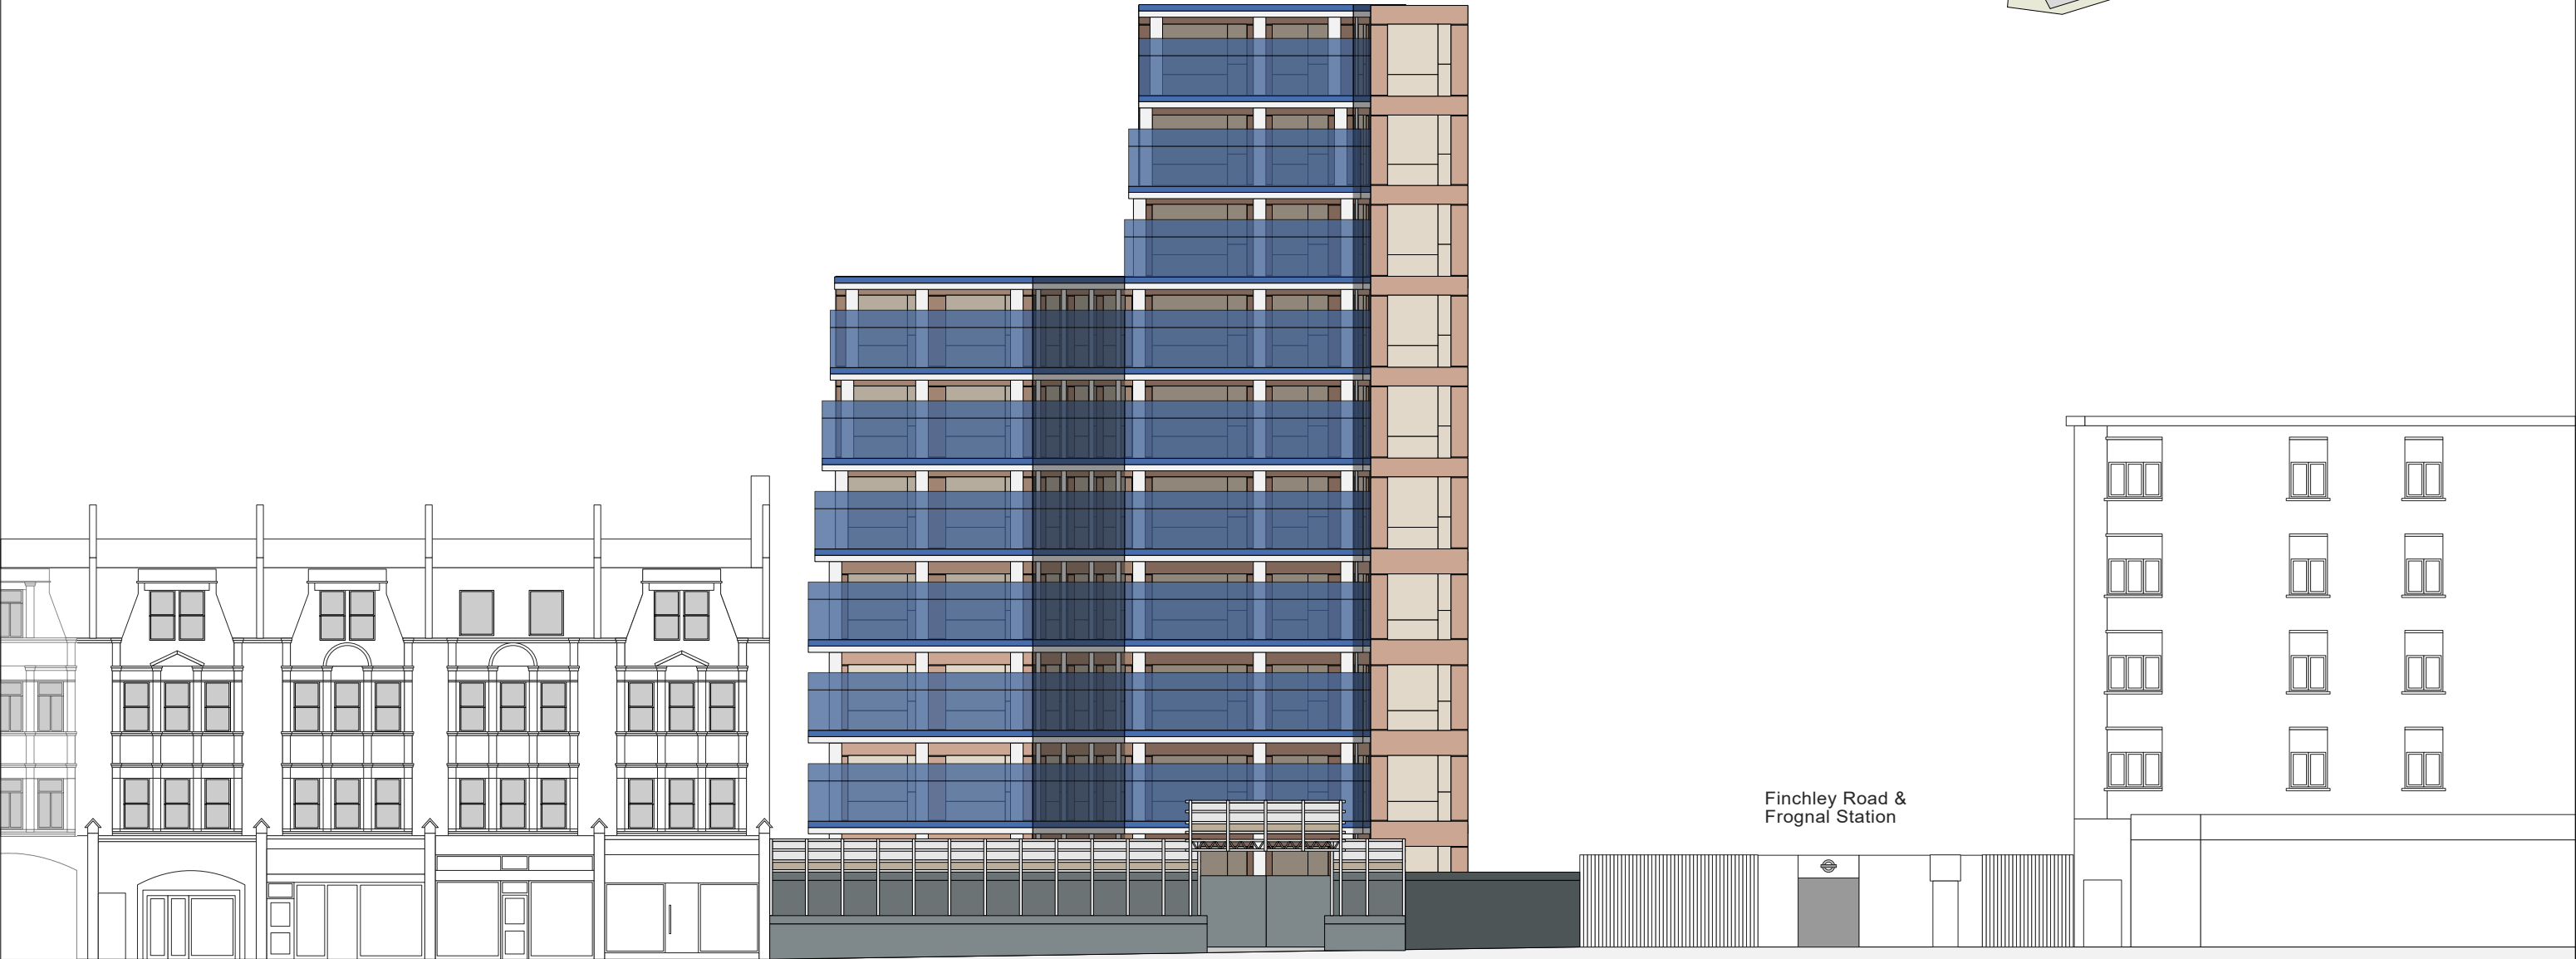


PROPOSED EAST ELEVATION

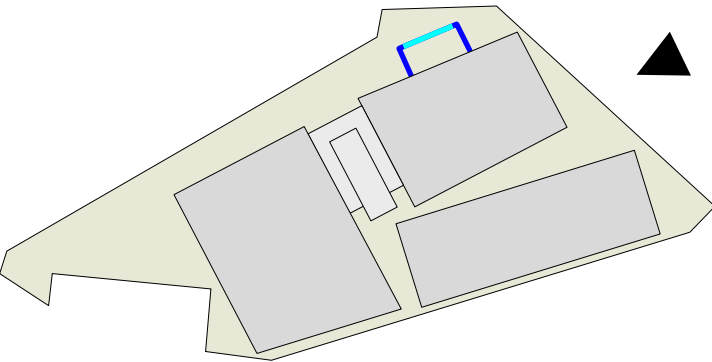

FINCHLEY ROAD